

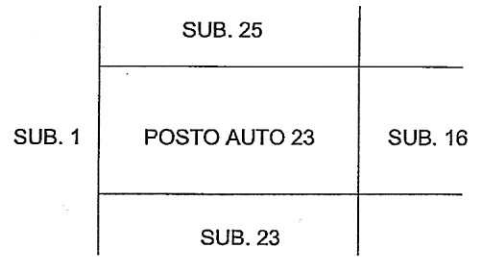


PIANTA PIANO TERRA 1:100
SUB. 24

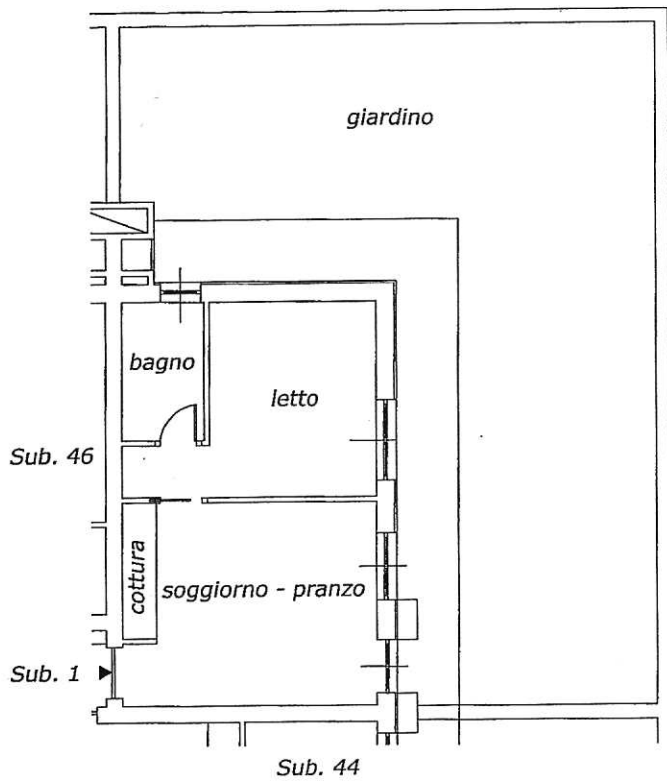

PIANTA PIANO TERRA SCALA 1:100
SUB. 45 H.MT. 2.70

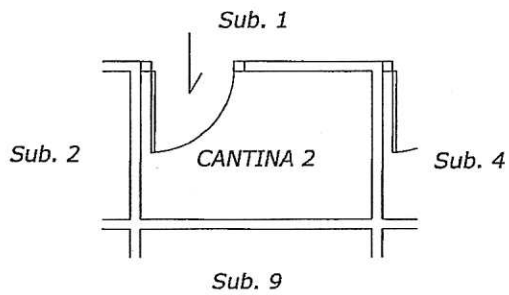

PIANTA PIANO INTERRATO SCALA 1:50
SUB. 3 H.MT. 3.00