


PIANTA PIANO QUINTO

SCALA 1 : 100

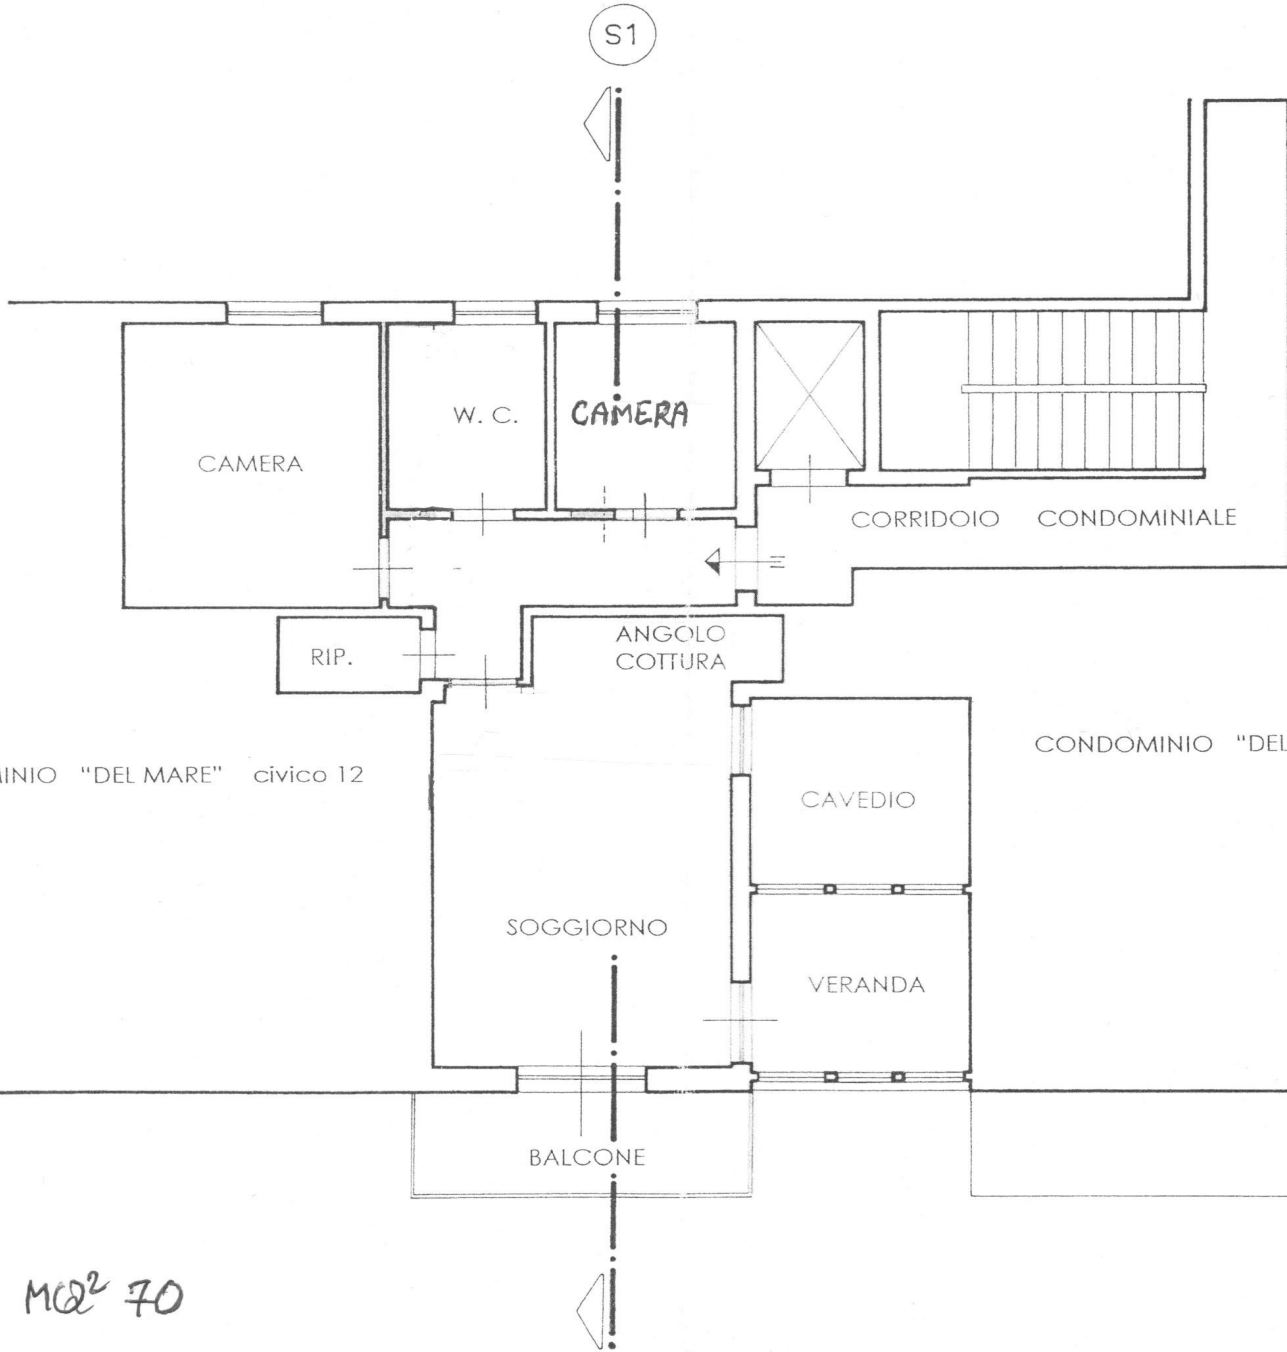

CONDOMINIO "DEL MARE" civico 12

CONDOMINIO "DEL MARE" civico 8

MQ² 70