


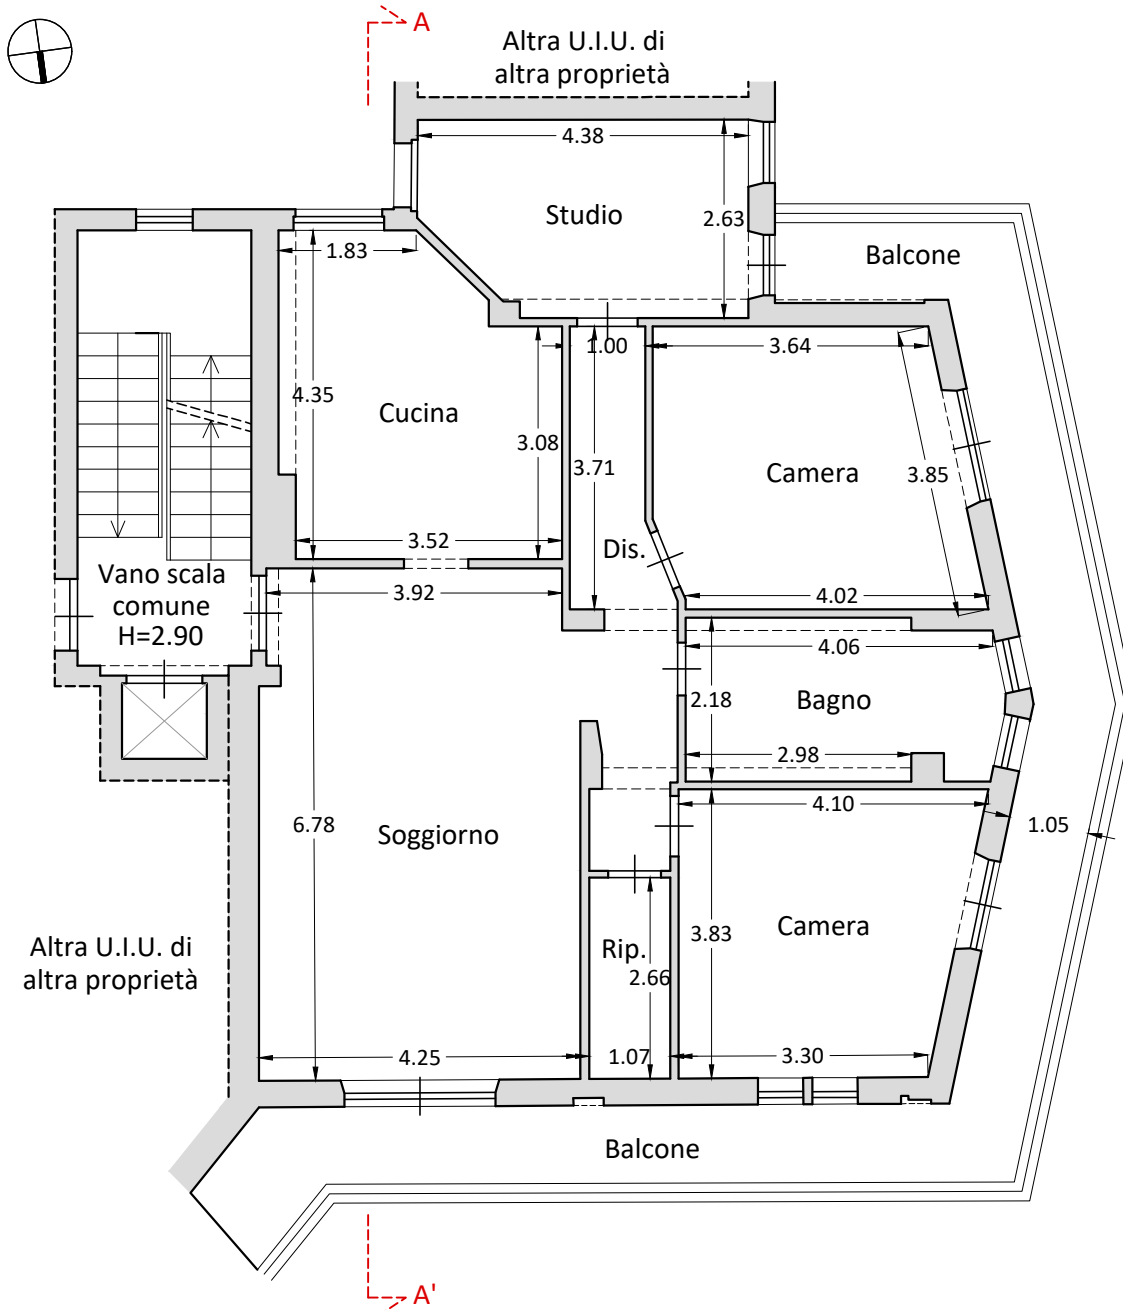

Pianta piano terzo\_H=2.90  
Scala 1:100