


PIANTA PIANO TERZO


Int. 10

Sub. 536

Scala 1:100

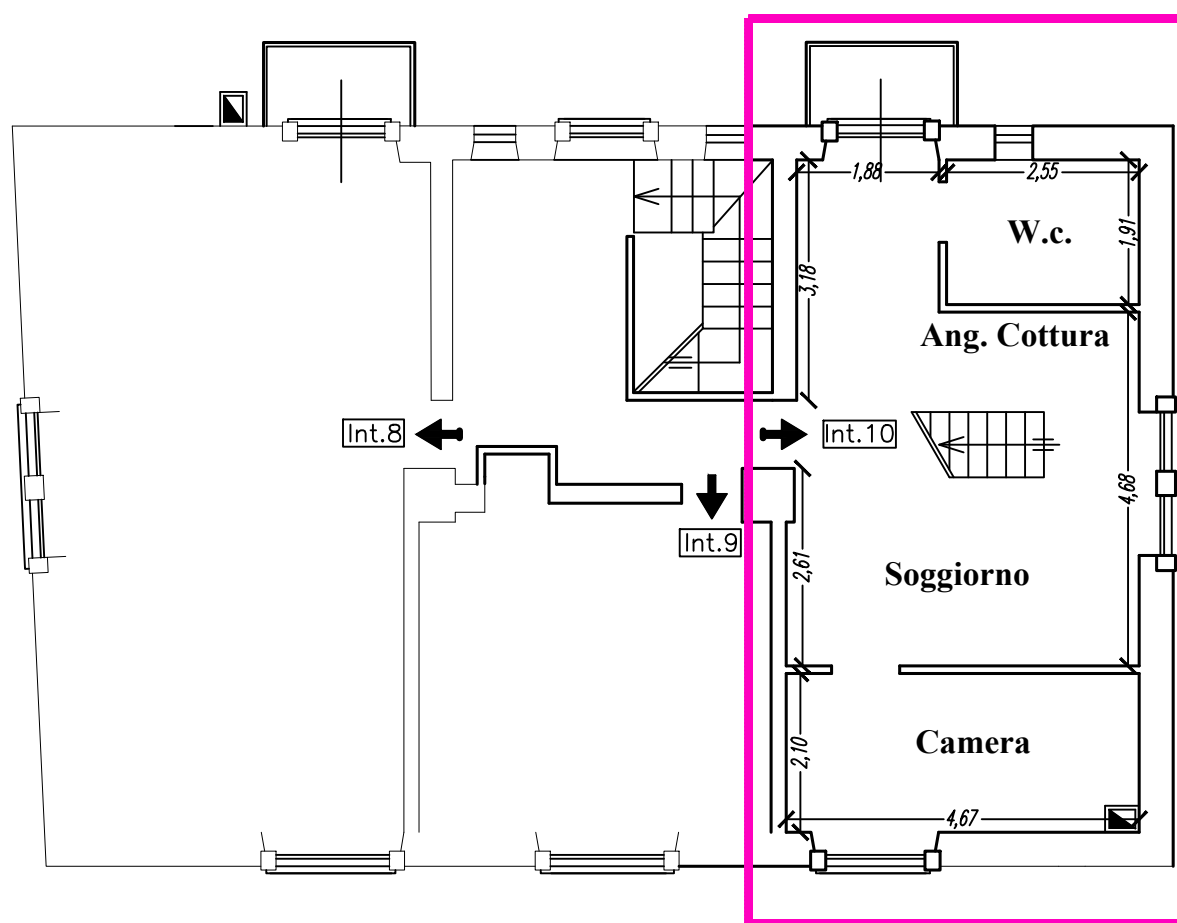

STRADA PROVINCIALE EMPOLITANA

 

STUDIO DI INGEGNERIA VINCENZO CARUSO

00010 GUIDONIA MONTECELIO (RM) - VIA R. PILO 32

TEL. 0774 325805 - FAX: 06 233 231 389

E-MAIL: vin.caruso@gmail.com

INTERNET: www.ingcaruso.com



TAV.
01

PIANTA PIANO QUARTO


Int. 10

Sub. 536

Scala 1:100

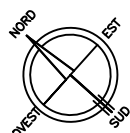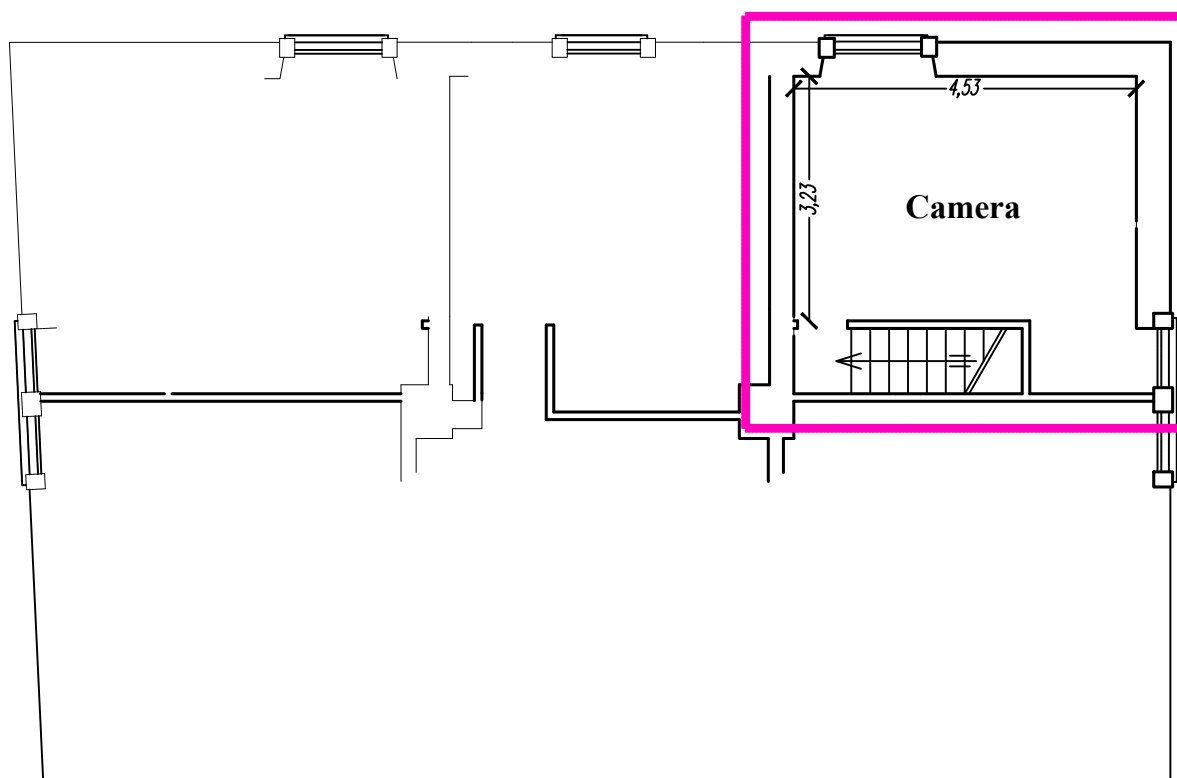

STRADA PROVINCIALE EMPOLITANA

 

STUDIO DI INGEGNERIA VINCENZO CARUSO

00010 GUIDONIA MONTECELIO (RM) - VIA R. PILO 32

TEL. 0774 325805 - FAX: 06 233 231 389

E-MAIL: vin.caruso@gmail.com

INTERNET: www.ingcaruso.com

TAV.
02

CALCOLO SUPERFICI

INTERNO N° 10:

VANO	S. P.	GIA' 1/8	S. F.		S.F. $\geq$ S.P.
Soggiorno-A.c.	Mq 25.28	Mq 3.16	MI (1.15x2.10)+ +(1.60x2.10)=	Mq 5.77	Mq 5.77 > Mq 3.16
W.c.	Mq 4.87	Mq 0.61	MI (0.50x0.70)=	Mq 0.35	Con Areatore
Camera	Mq 16.01	Mq 2.00	MI (1.15x2.00)=	Mq 2.30	Mq 2.30 > Mq 2.00
Balcone	Mq 2.00				
Camera	Mq 9.81	Mq 1.23	MI (1.50x1.35)=	Mq 2.02	Mq 2.02 > Mq 1.23



STUDIO DI INGEGNERIA VINCENZO CARUSO
 00010 GUIDONIA MONTECELIO (RM) - VIA R. PILO 32
 TEL. 0774 325805 - FAX: 06 233 231 389
 E-MAIL: vin.caruso@gmail.com
 INTERNET: www.ingcaruso.com

TAV.
03