




Allegato E ai nn. 15869/12199

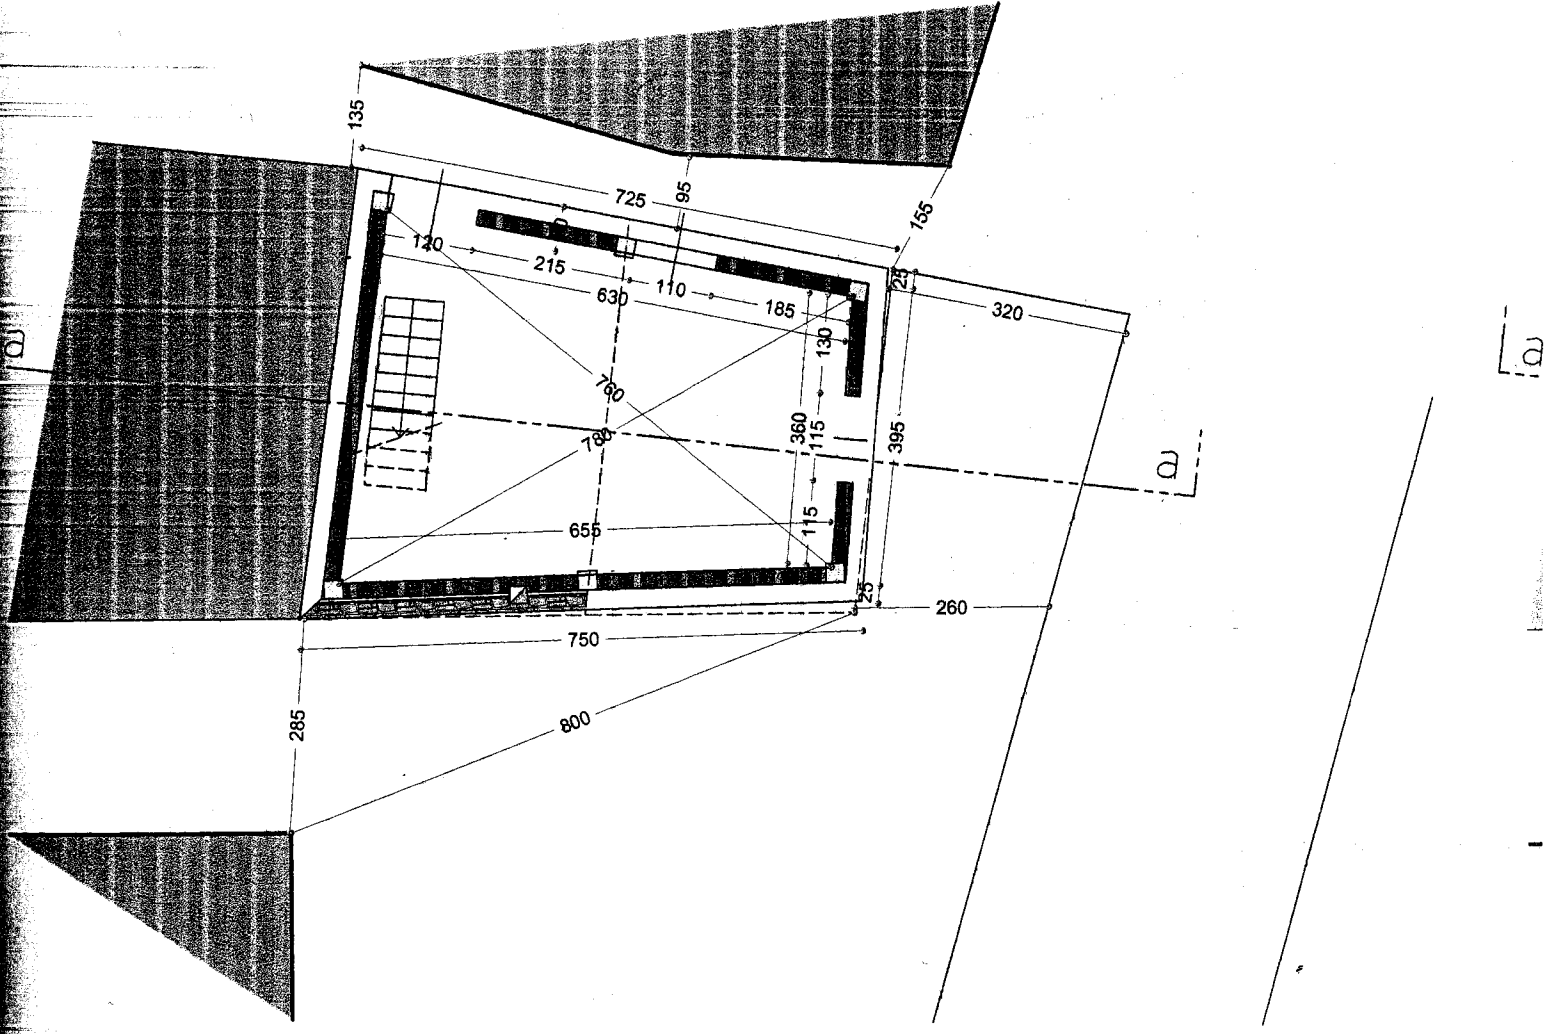

PIANTA PIANO PRIMO f.t. scala 1/100

[Handwritten Signature]
Cuccu Amarelle

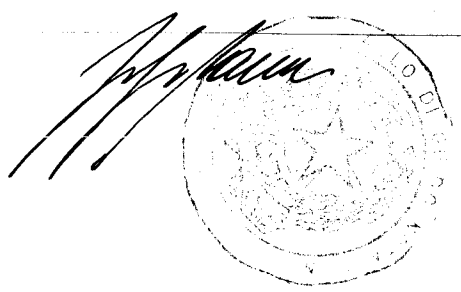


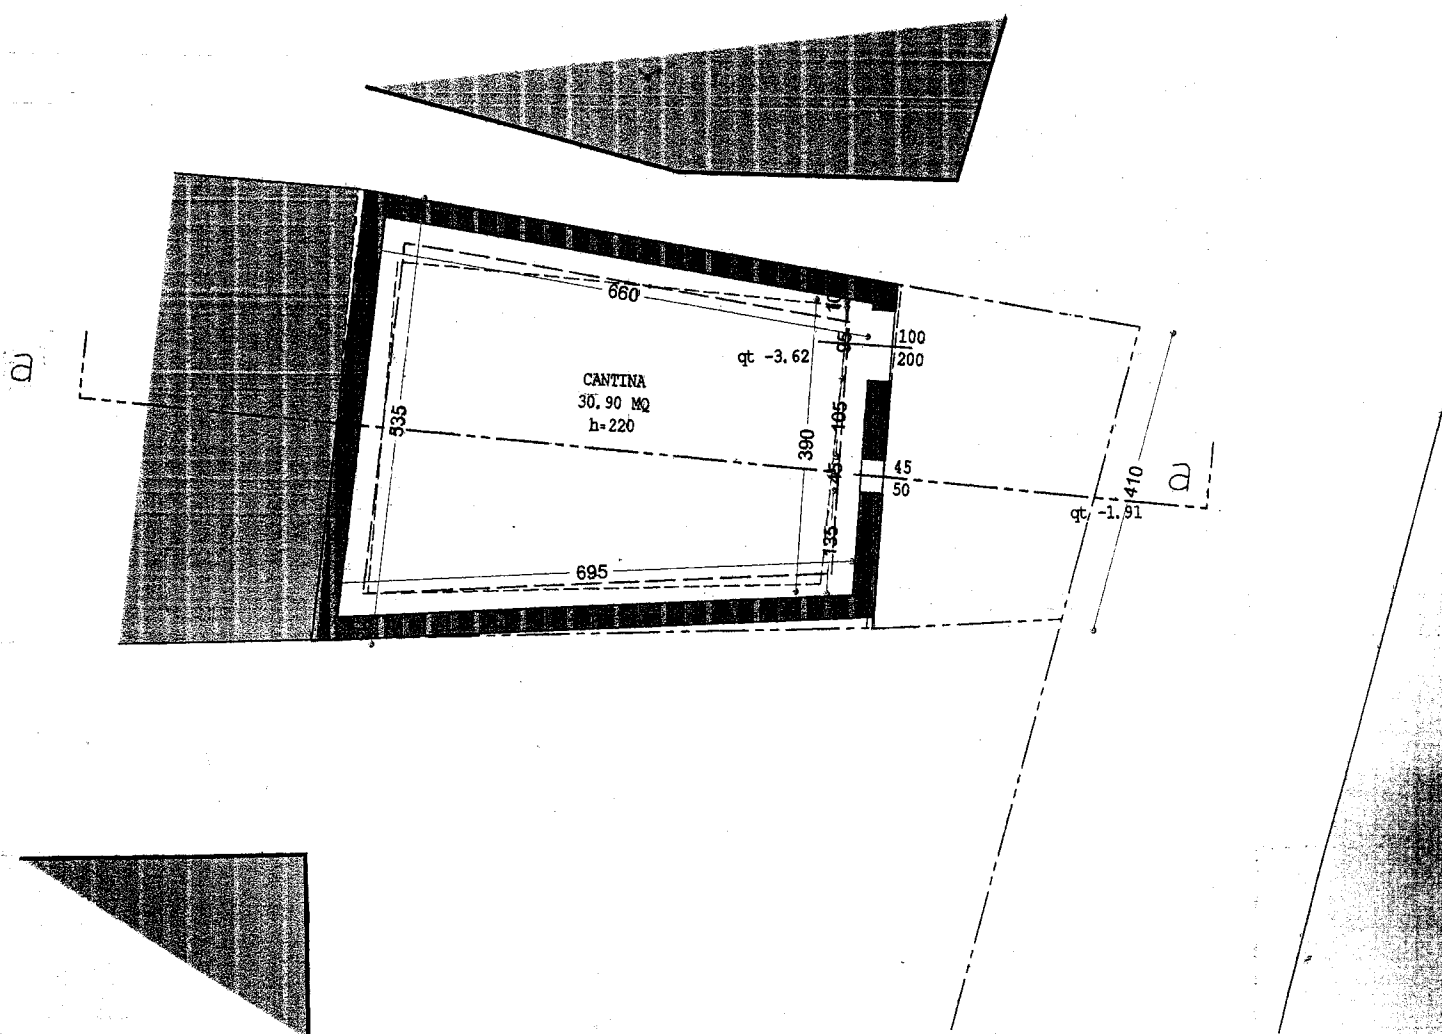

PIANTA PIANO SEMINTERRATO scala 1/100

[Handwritten Signature]
 Luca Amoretti
[Handwritten Signature]

[Professional Seal]

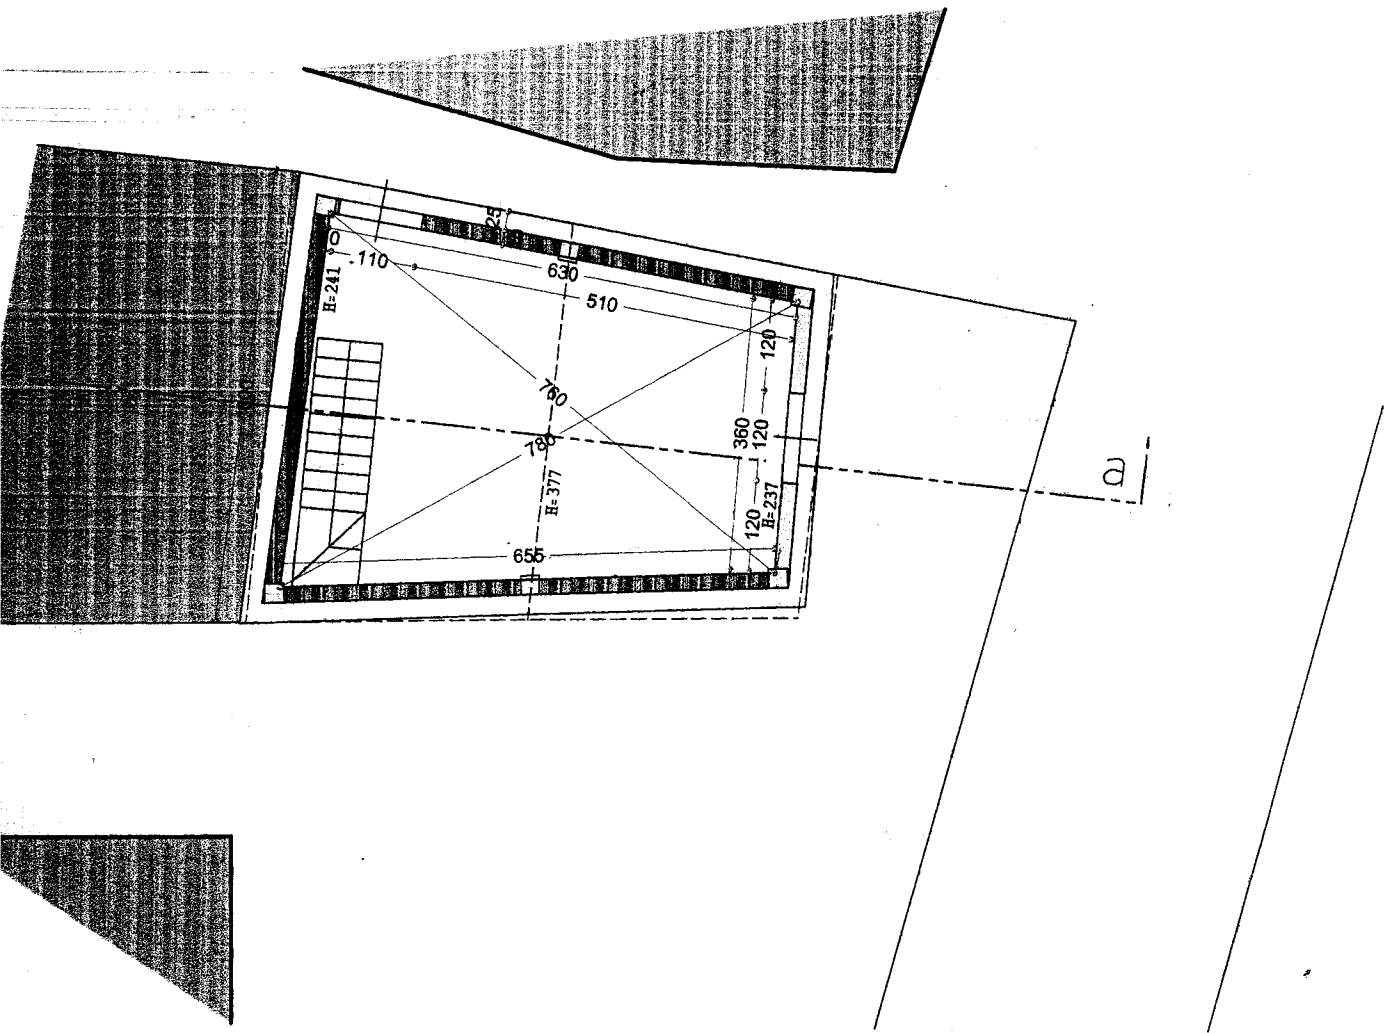

PIANTA PIANO MANSARDATO scala 1/100

Alfonso Colucci
 Area Amministrativa

Alfonso

