


Pianta Piano Sottotetto (stato futuro)

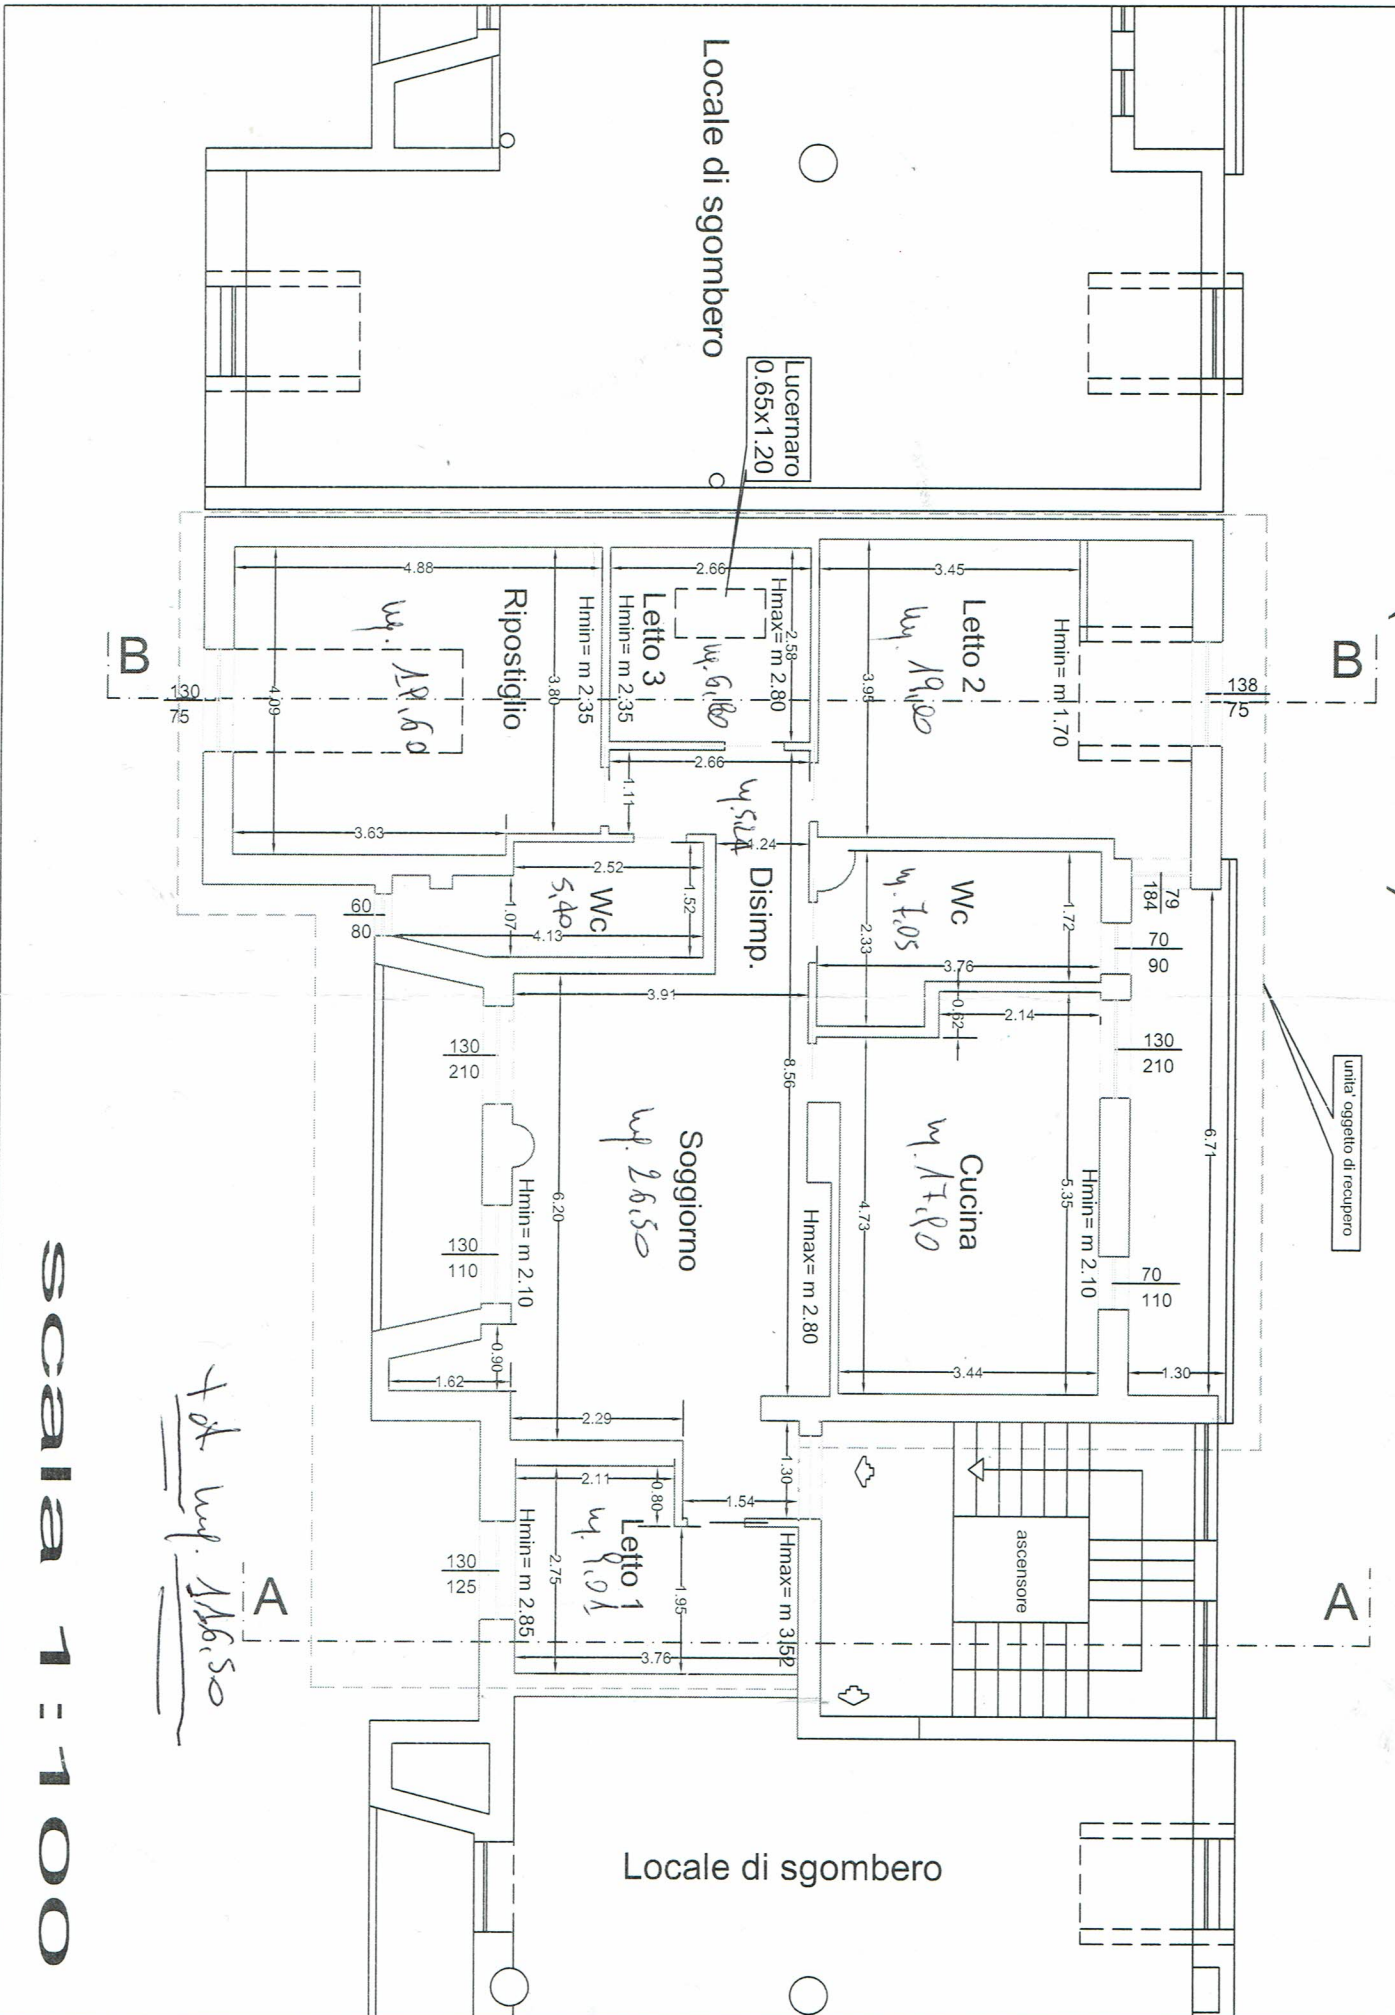


scala 1 : 100

tot w. 116,50

Pianta Piano Seminterrato

F.26 P.Ila 1025 Sub 19

Hu=m 2.40

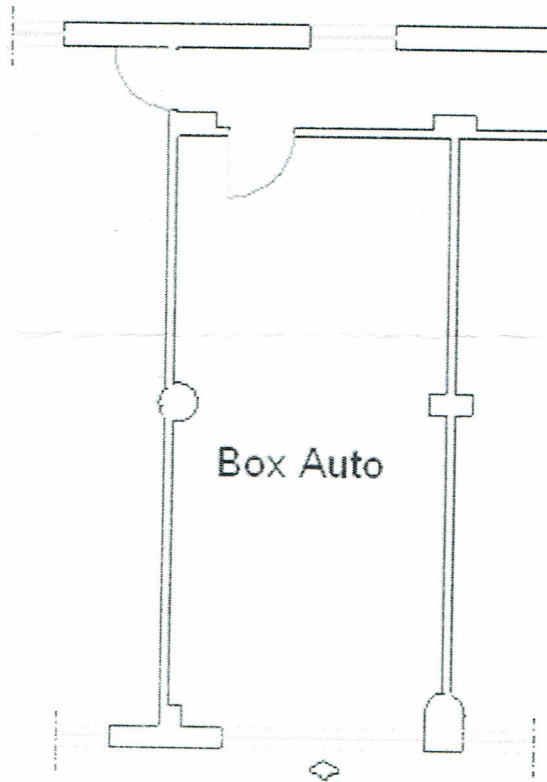

imp. 30,00

100 34,00 LORBI

