


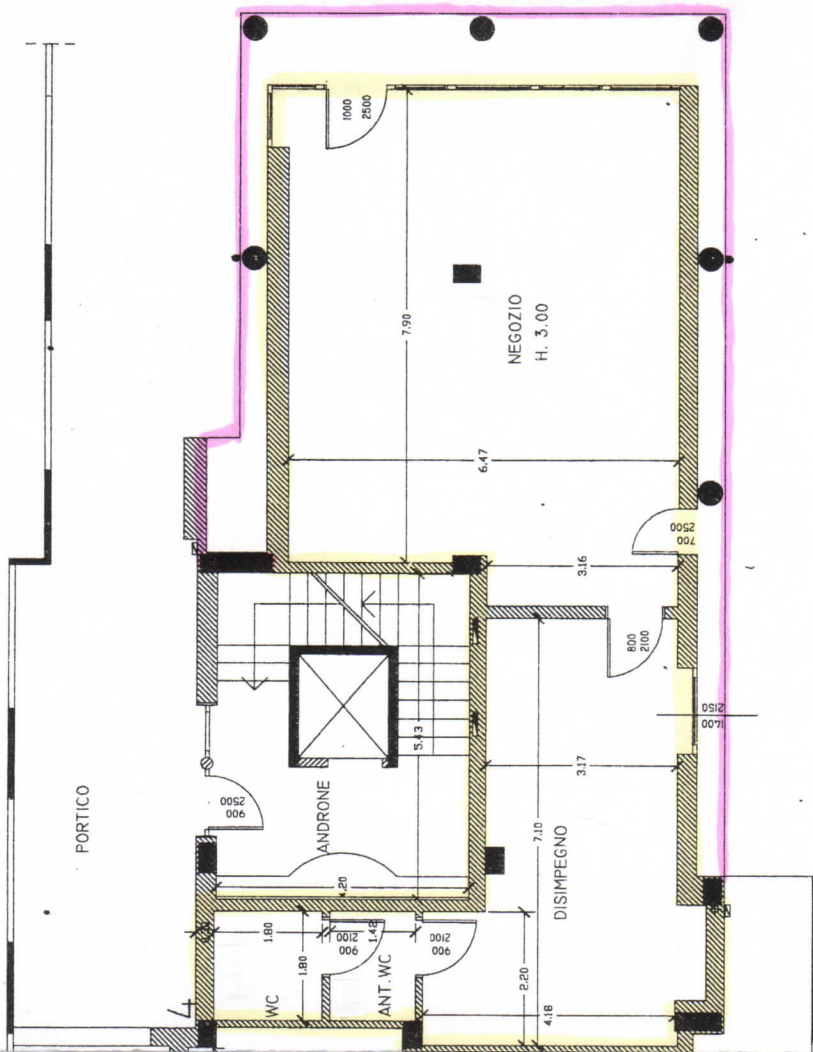

PIANTA PIANO TERRENO  
SCALA 1:125

AKEBIA RESIDENCE

PROT.:

ELABORATO: Pianta Piano TERRENO SCALA: 1:125

FILES: D:\EDIL BASTIONI\ AKEBIA

DATA: 18.09.2005