




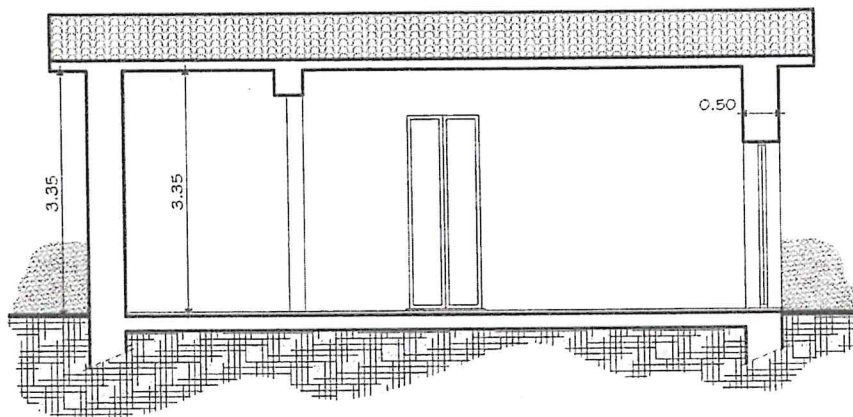


SEZIONE A - A Scala 1:100

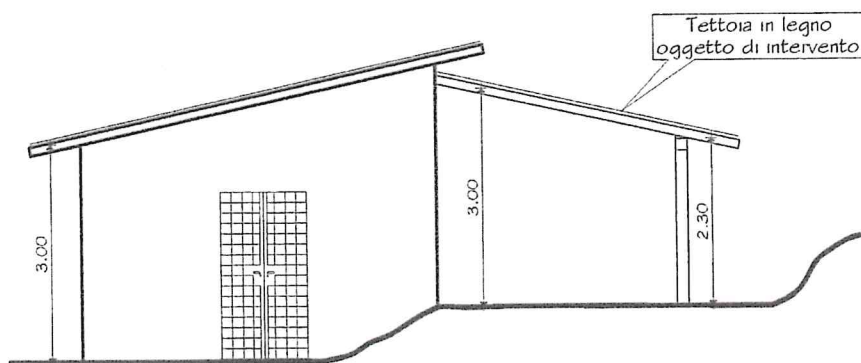


PROSPETTO LATO DESTRO Scala 1:100

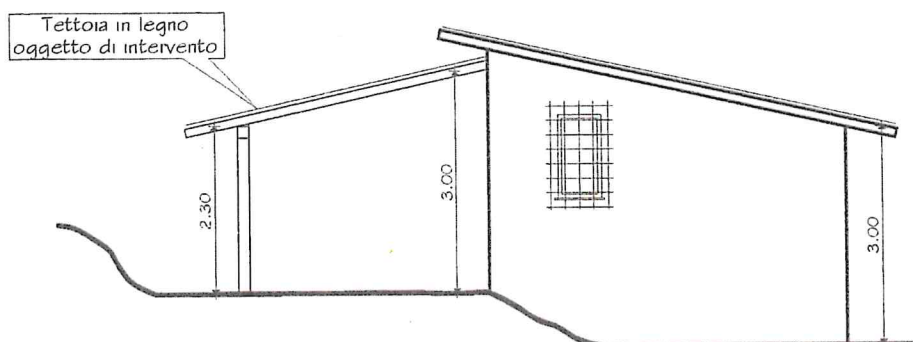


PROSPETTO LATO SINISTRO Scala 1:100

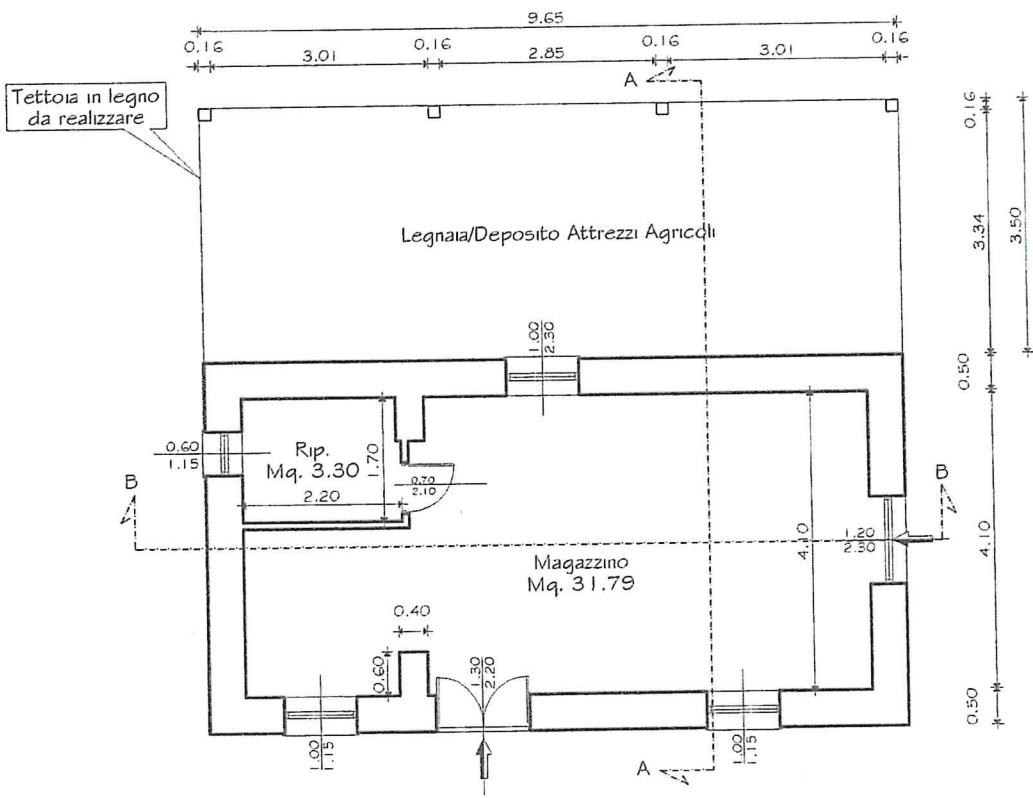

PIANTA PIANO TERRA Scala 1:100

 

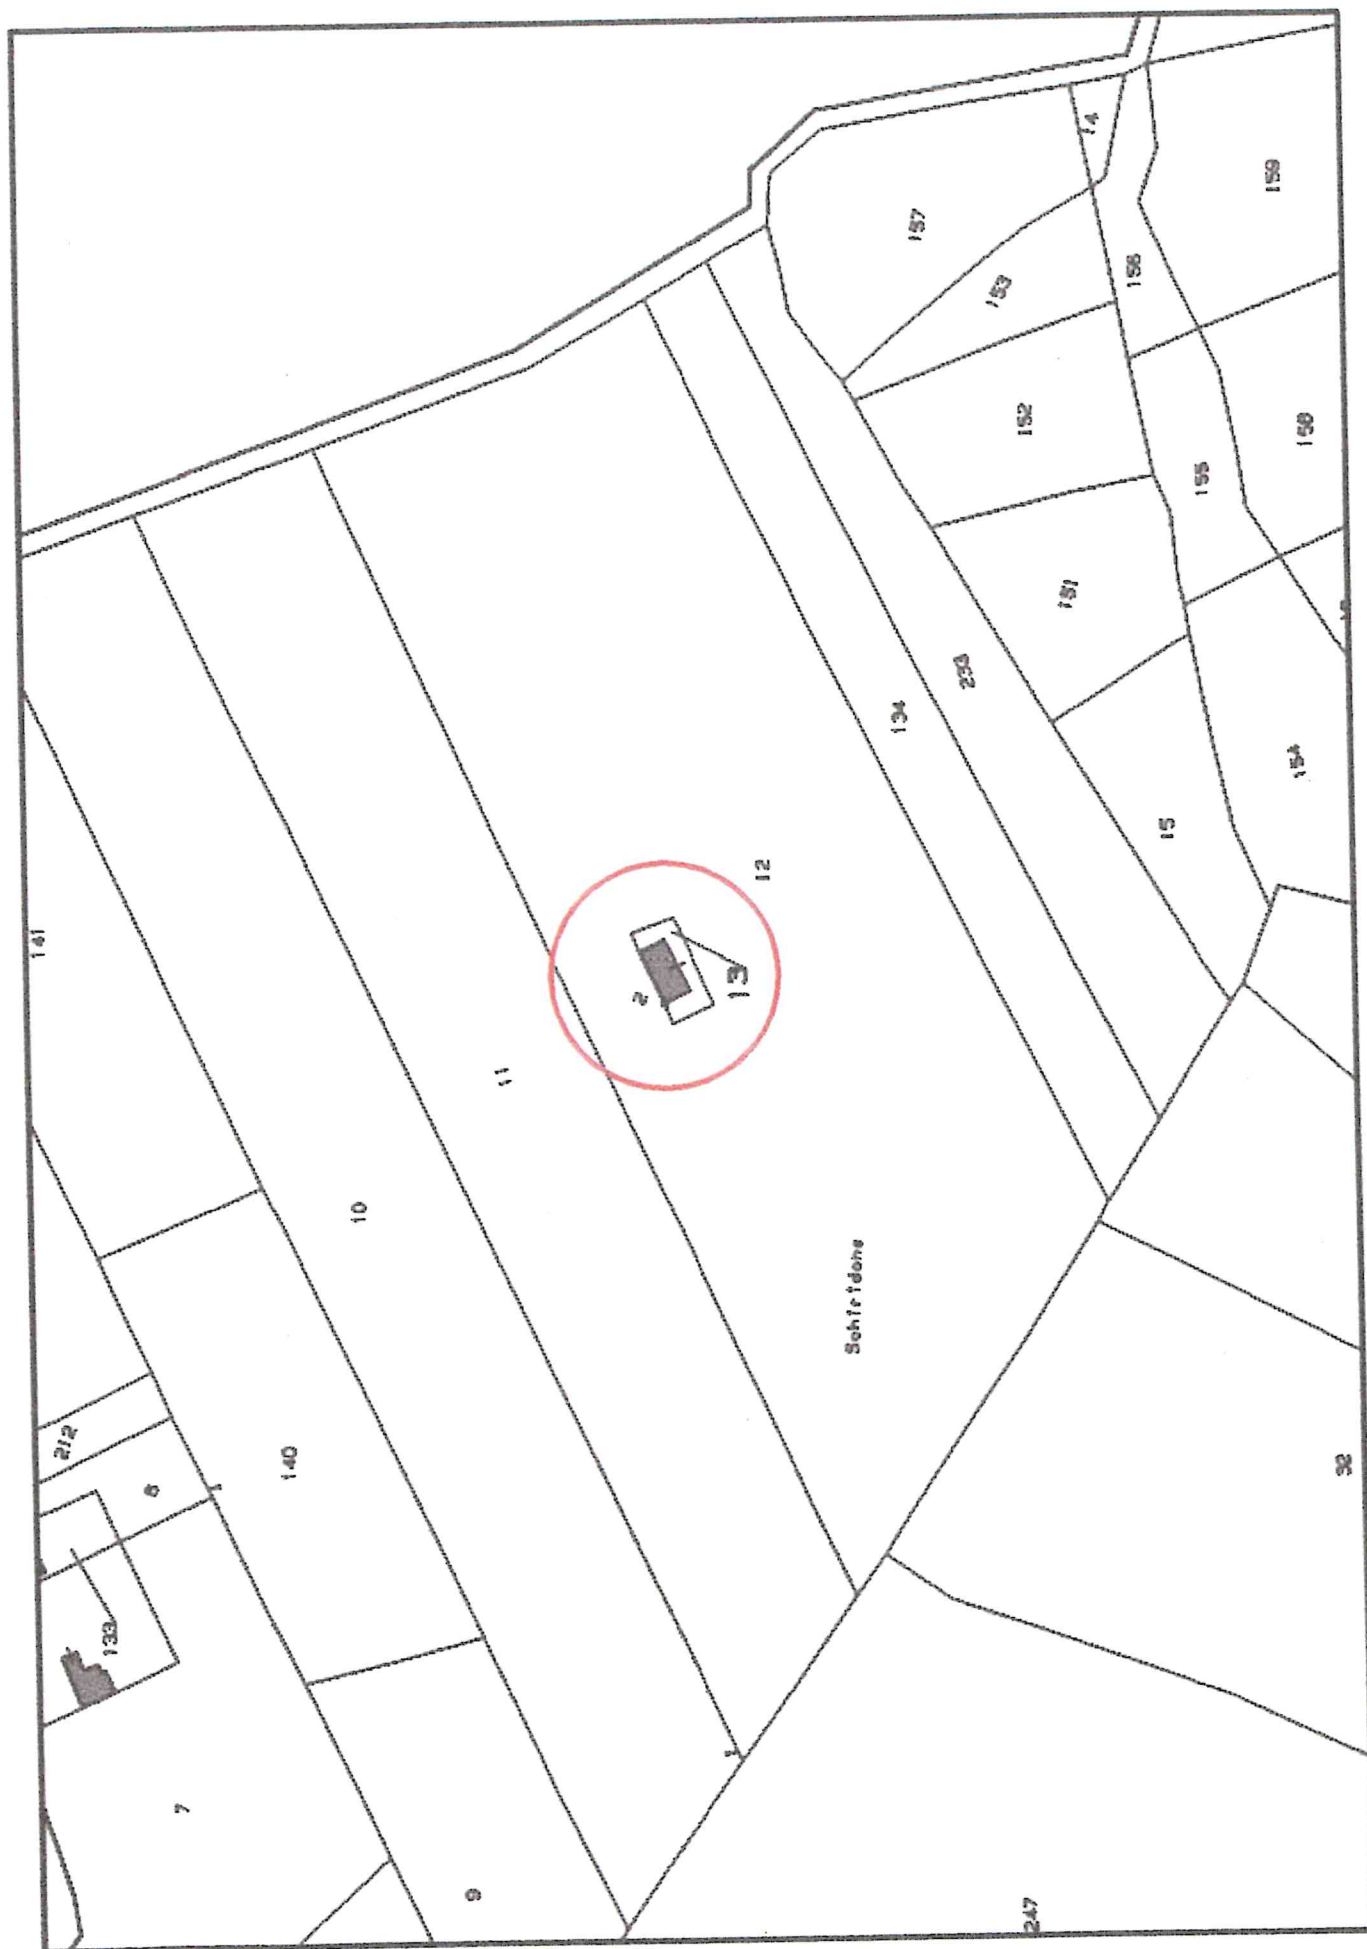

STRALCIO PLANIMETRIA CATASTALE Scala 1:2.000

11 JAN 5 - 40 12 13 14 15 16 17 18 19 20 21 22 23 24 25 26 27 28 29 30 31