



PIANTA PIANO PRIMO
(14-07-2022)

scala 1:100

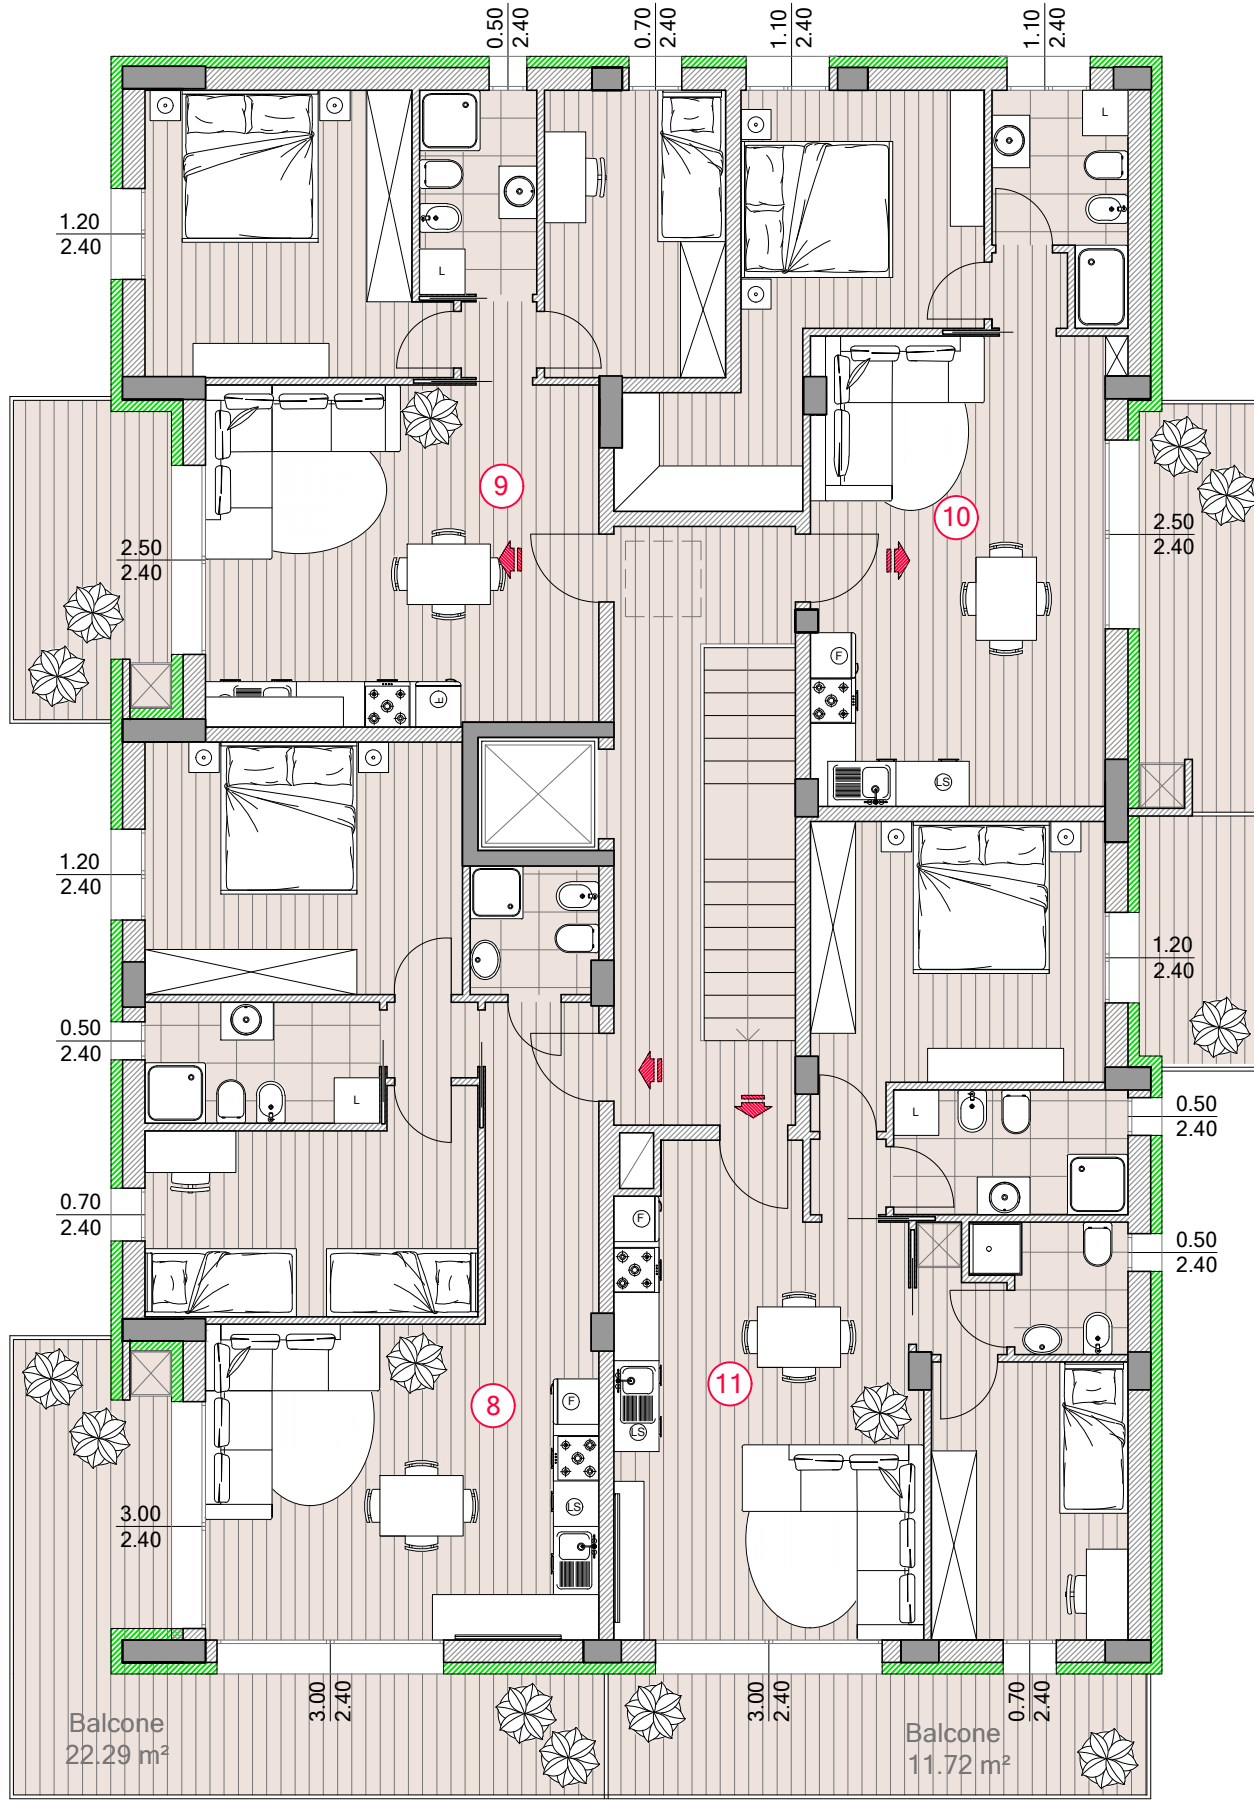

PIANTA PIANO SECONDO
(14-07-2022)

scala 1:100

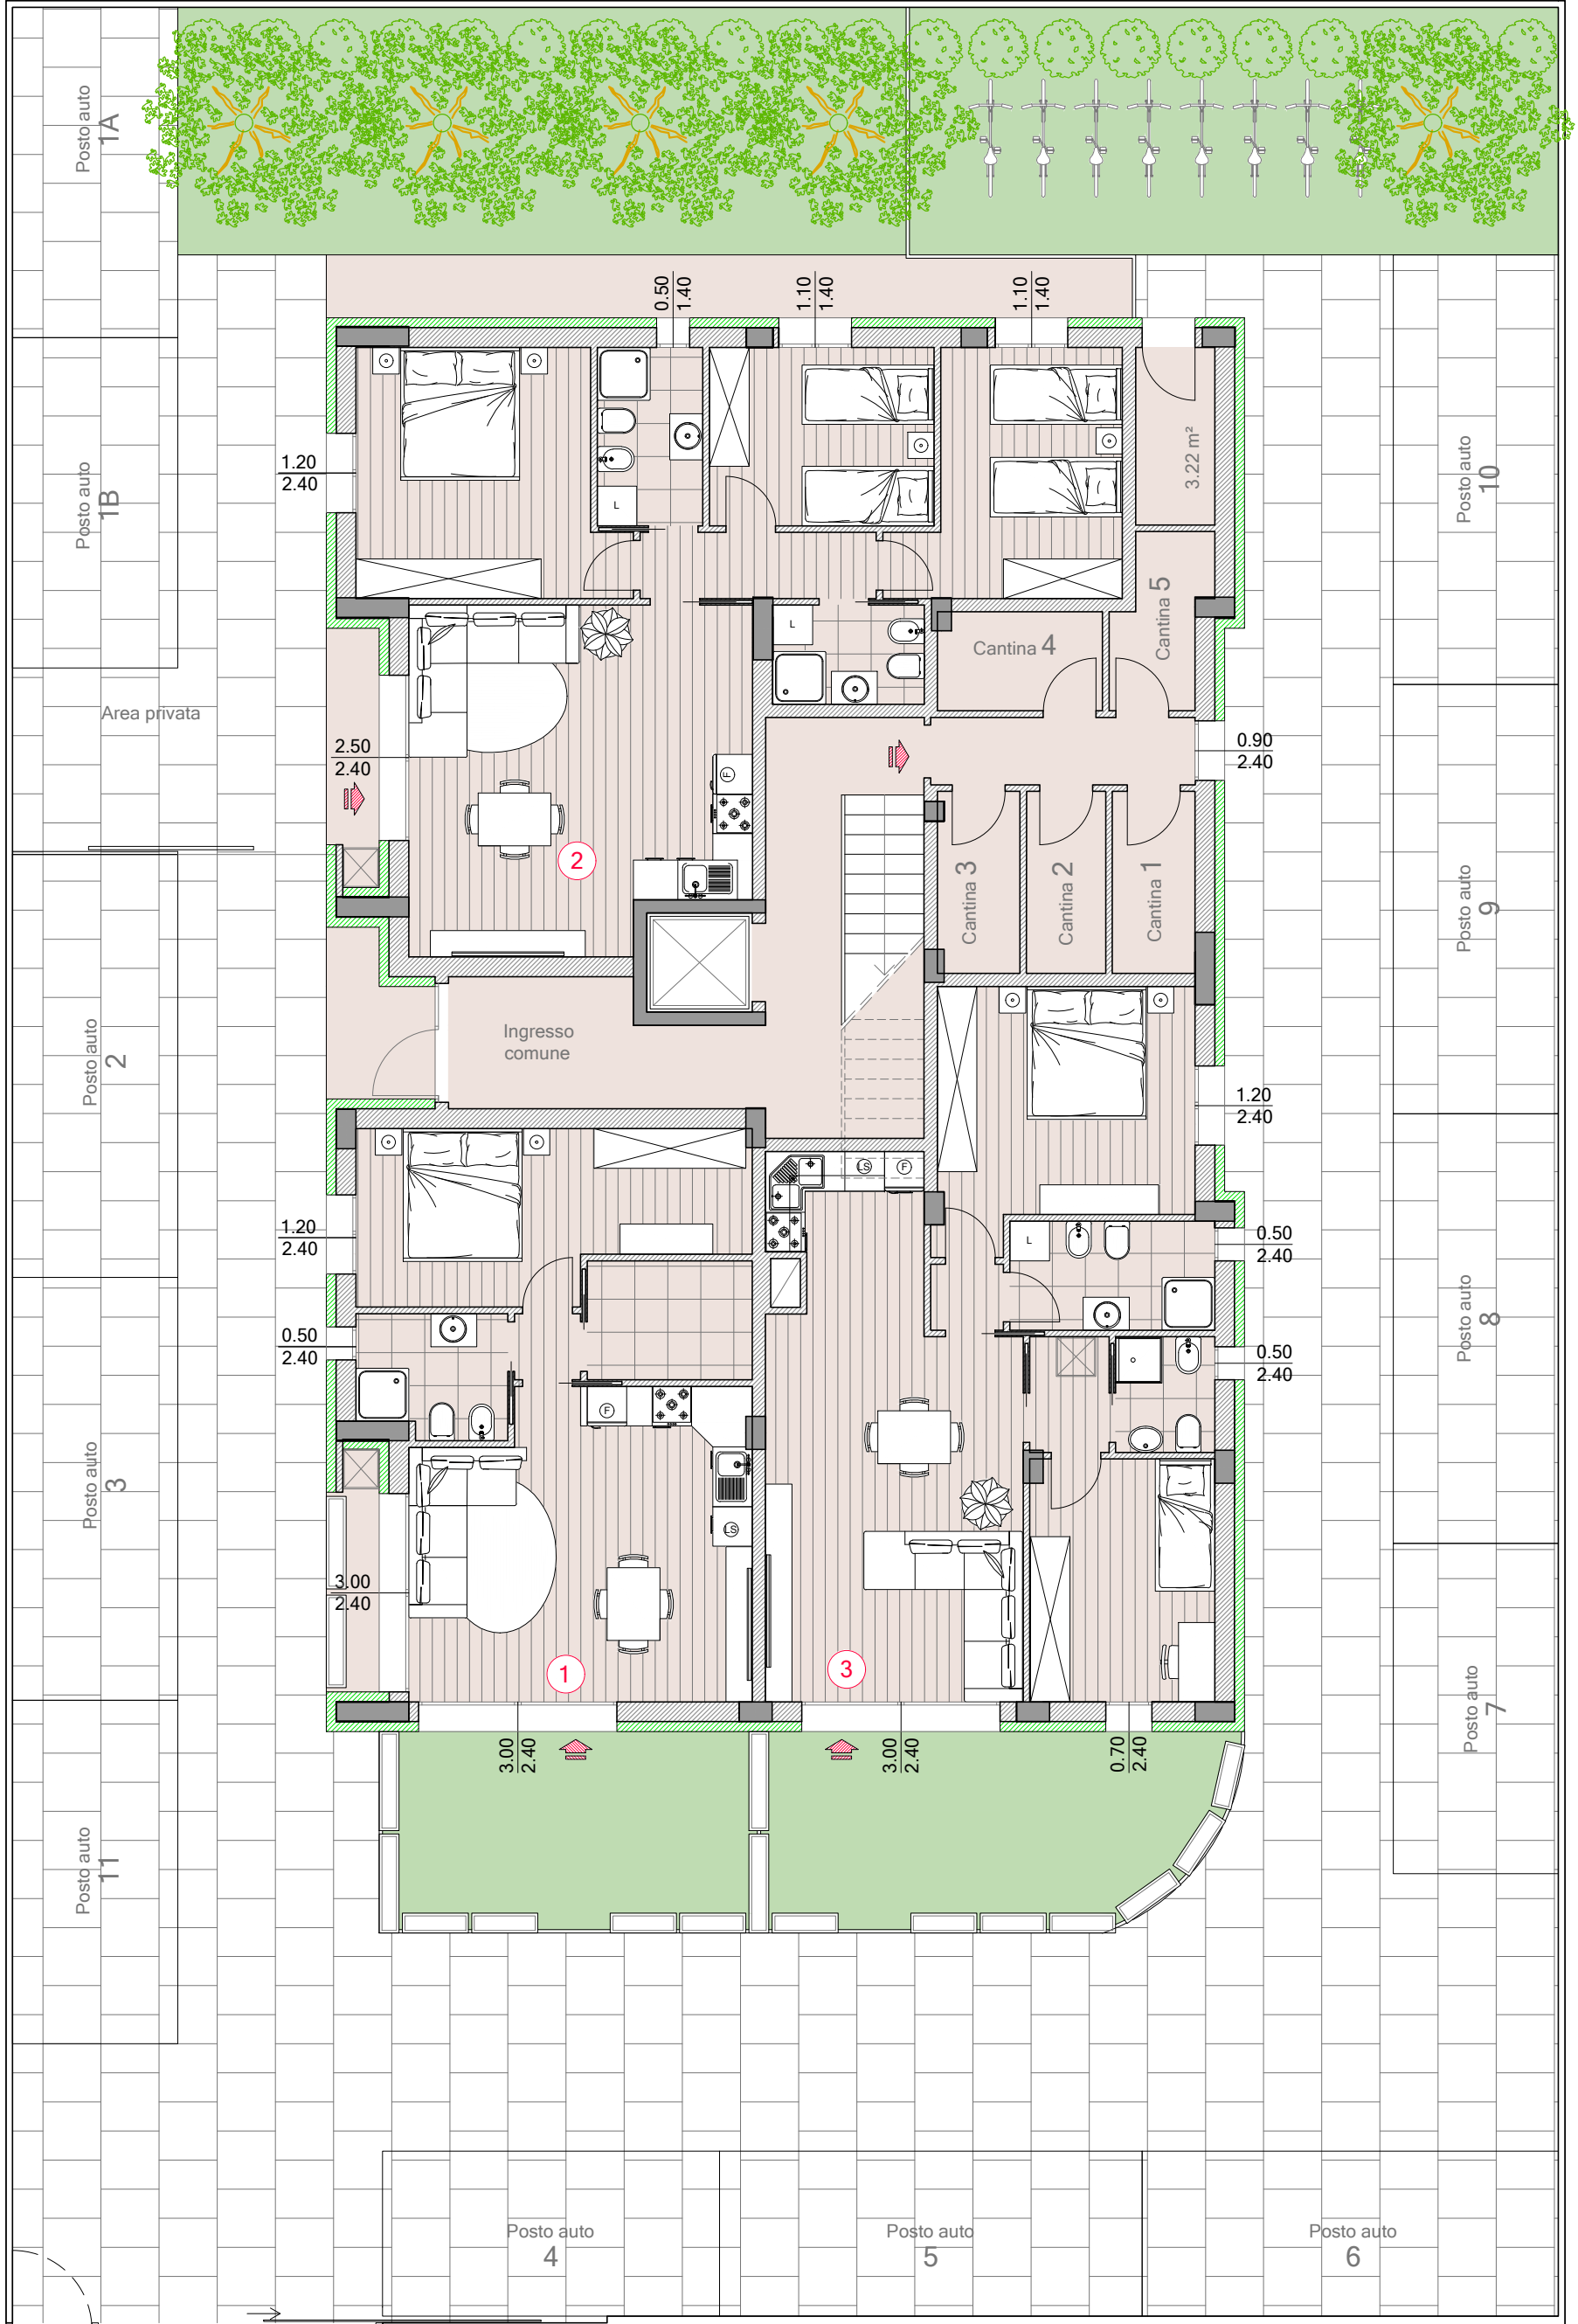

PIANTA PIANO TERRA
(14-07-2022)

scala 1:100