


PIANTA PIANO QUINTO

VIA TADDEO DA SESSA

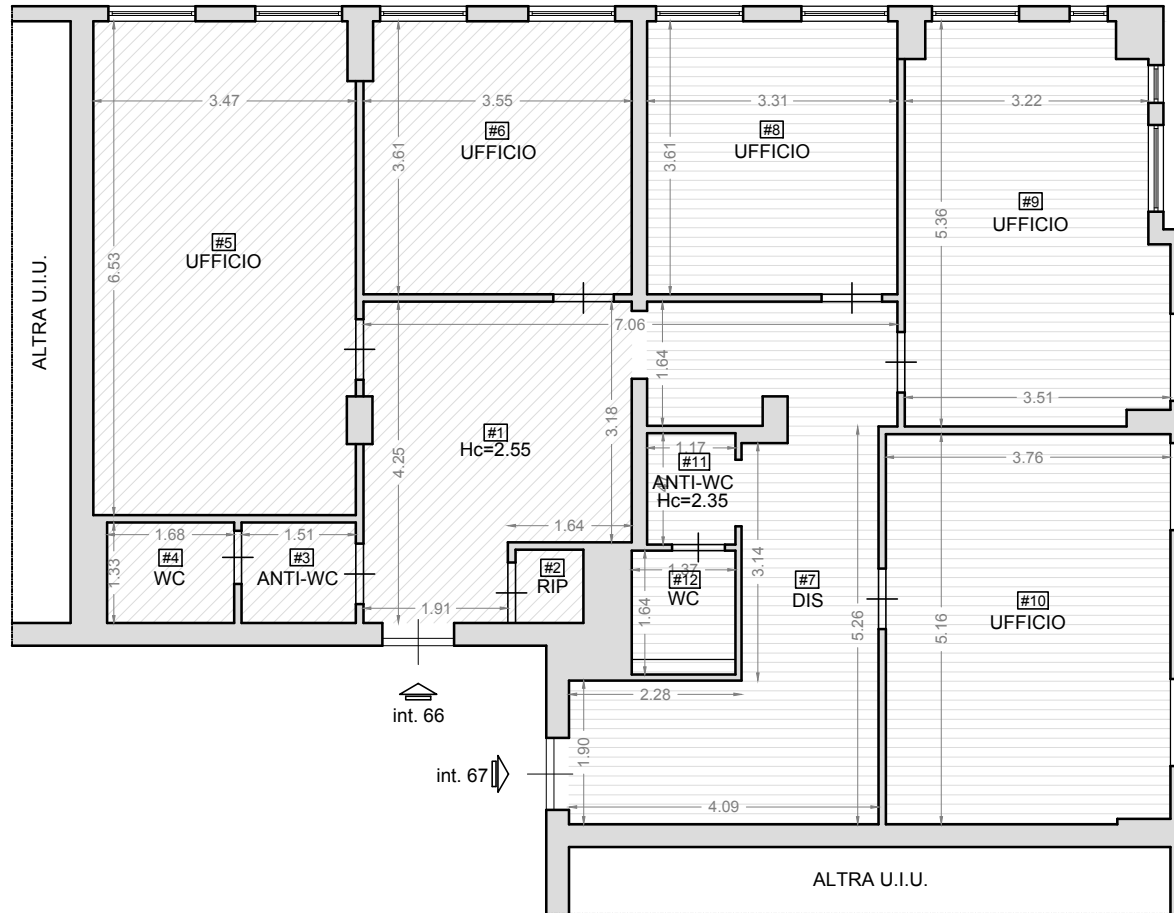

Ambiente	Superficie utile	Superficie lorda
#1	13,53 mq	14,49 mq
#2	0,87 mq	1,40 mq
#3	2,00 mq	2,46 mq
#4	2,23 mq	3,01 mq
#5	22,50 mq	24,88 mq
#6	12,71 mq	14,28 mq
#7	19,31 mq	21,43 mq
#8	11,95 mq	13,36 mq
#9	17,48 mq	20,23 mq
#10	19,35 mq	21,49 mq
#11	1,79 mq	2,04 mq
#12	1,97 mq	2,85 mq

LEGENDA	
	SUB 69
	SUB 70

committente: Prof. Tizzano Roberto	 Studio Tecnico Sorrentino Via dell'Epomeo, 57 - 80126 Napoli tel. 081 7678190 cell. 346 719504 mail sorrentino@soriacassociati.it
indirizzo: Via Taddeo da Sessa - Centro Direzionale isola F10	
data: GENNAIO 2022	
tavola: RILIEVO	TAVOLA
SCALA 1:100	01 