


STRALCIO CATASTALE FOGLIO 23
-SCALA 1:2000-

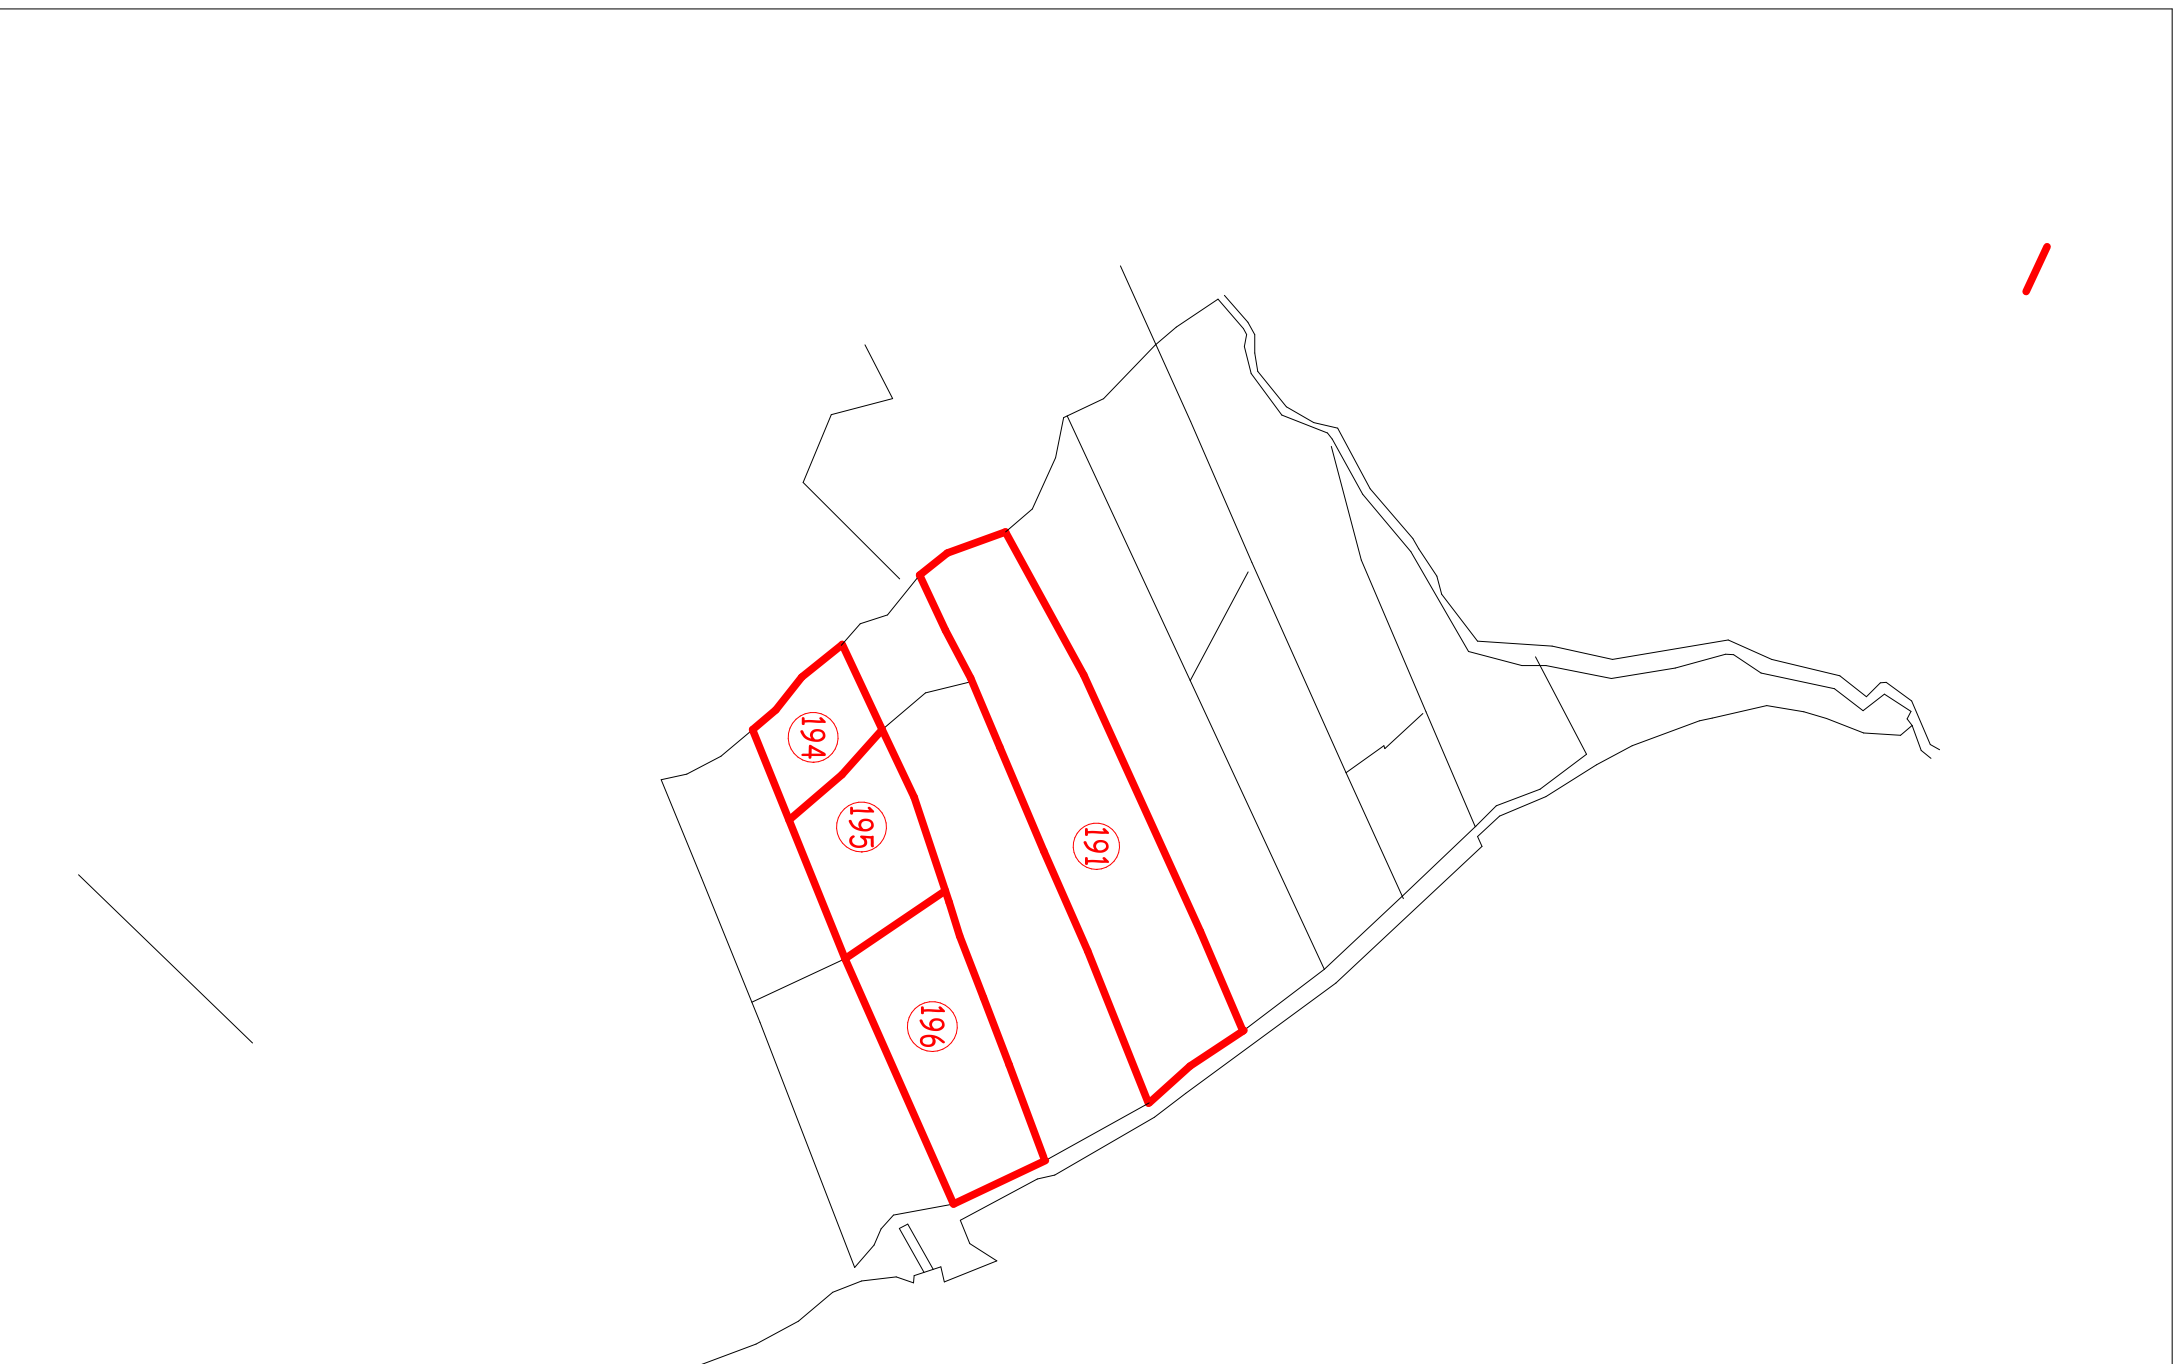

STRALCIO CATASTALE FOGLIO 22
-SCALA 1:2000-




STRALCIO CATASTALE FOGLIO 23
-SCALA 1:2000-




STRALCIO CATASTALE FOGLIO 23
-SCALA 1:2000-



STRALCIO CATASTALE FOGLIO 23
-SCALA 1:2000-

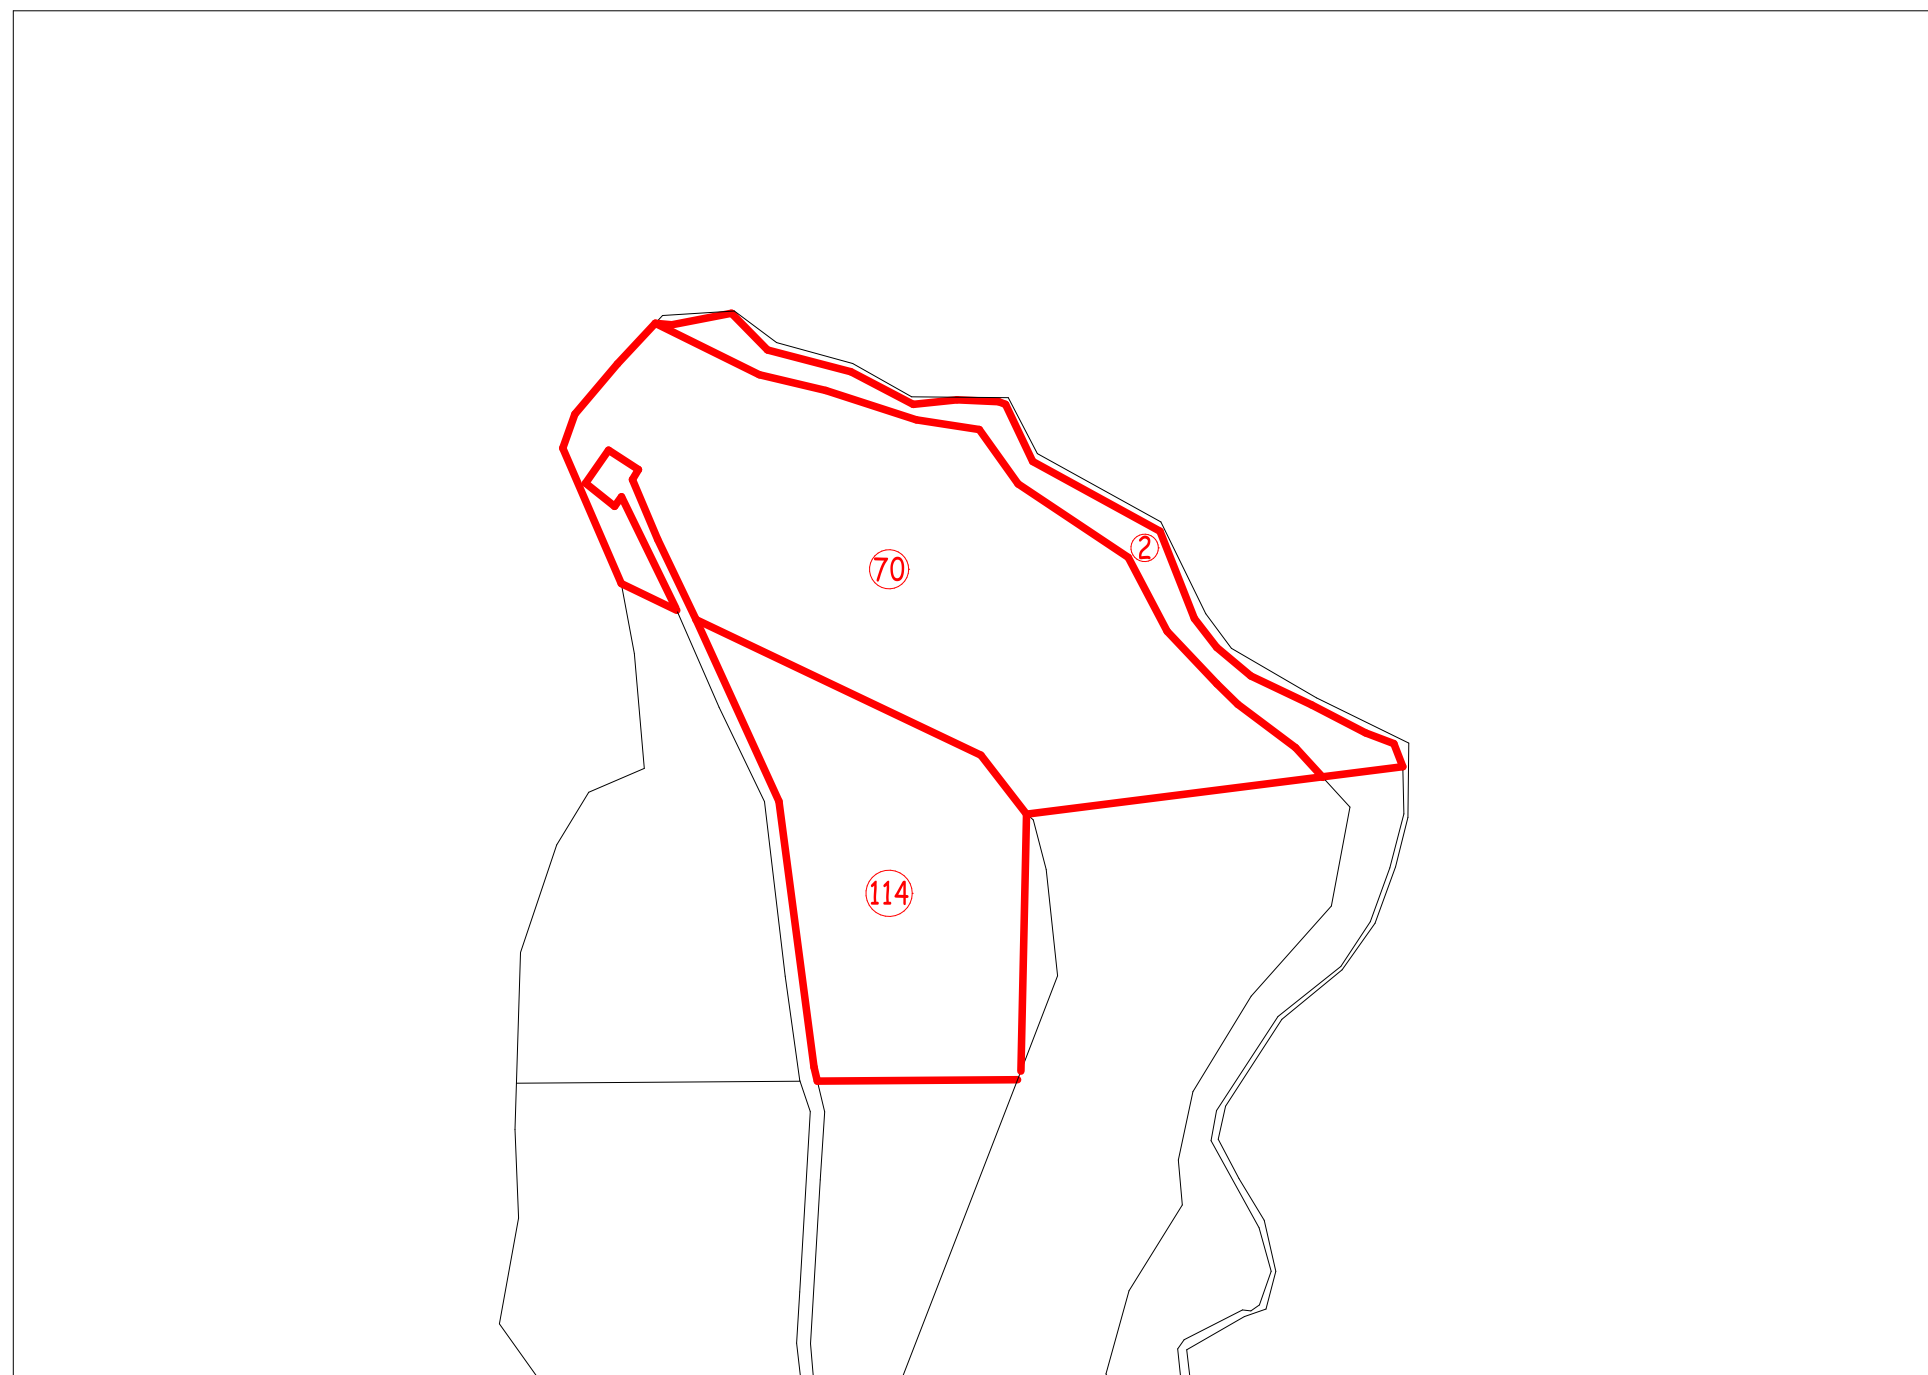

PIANTA PIANO INTERRATO STATO DI FATTO
-SCALA 1:100-

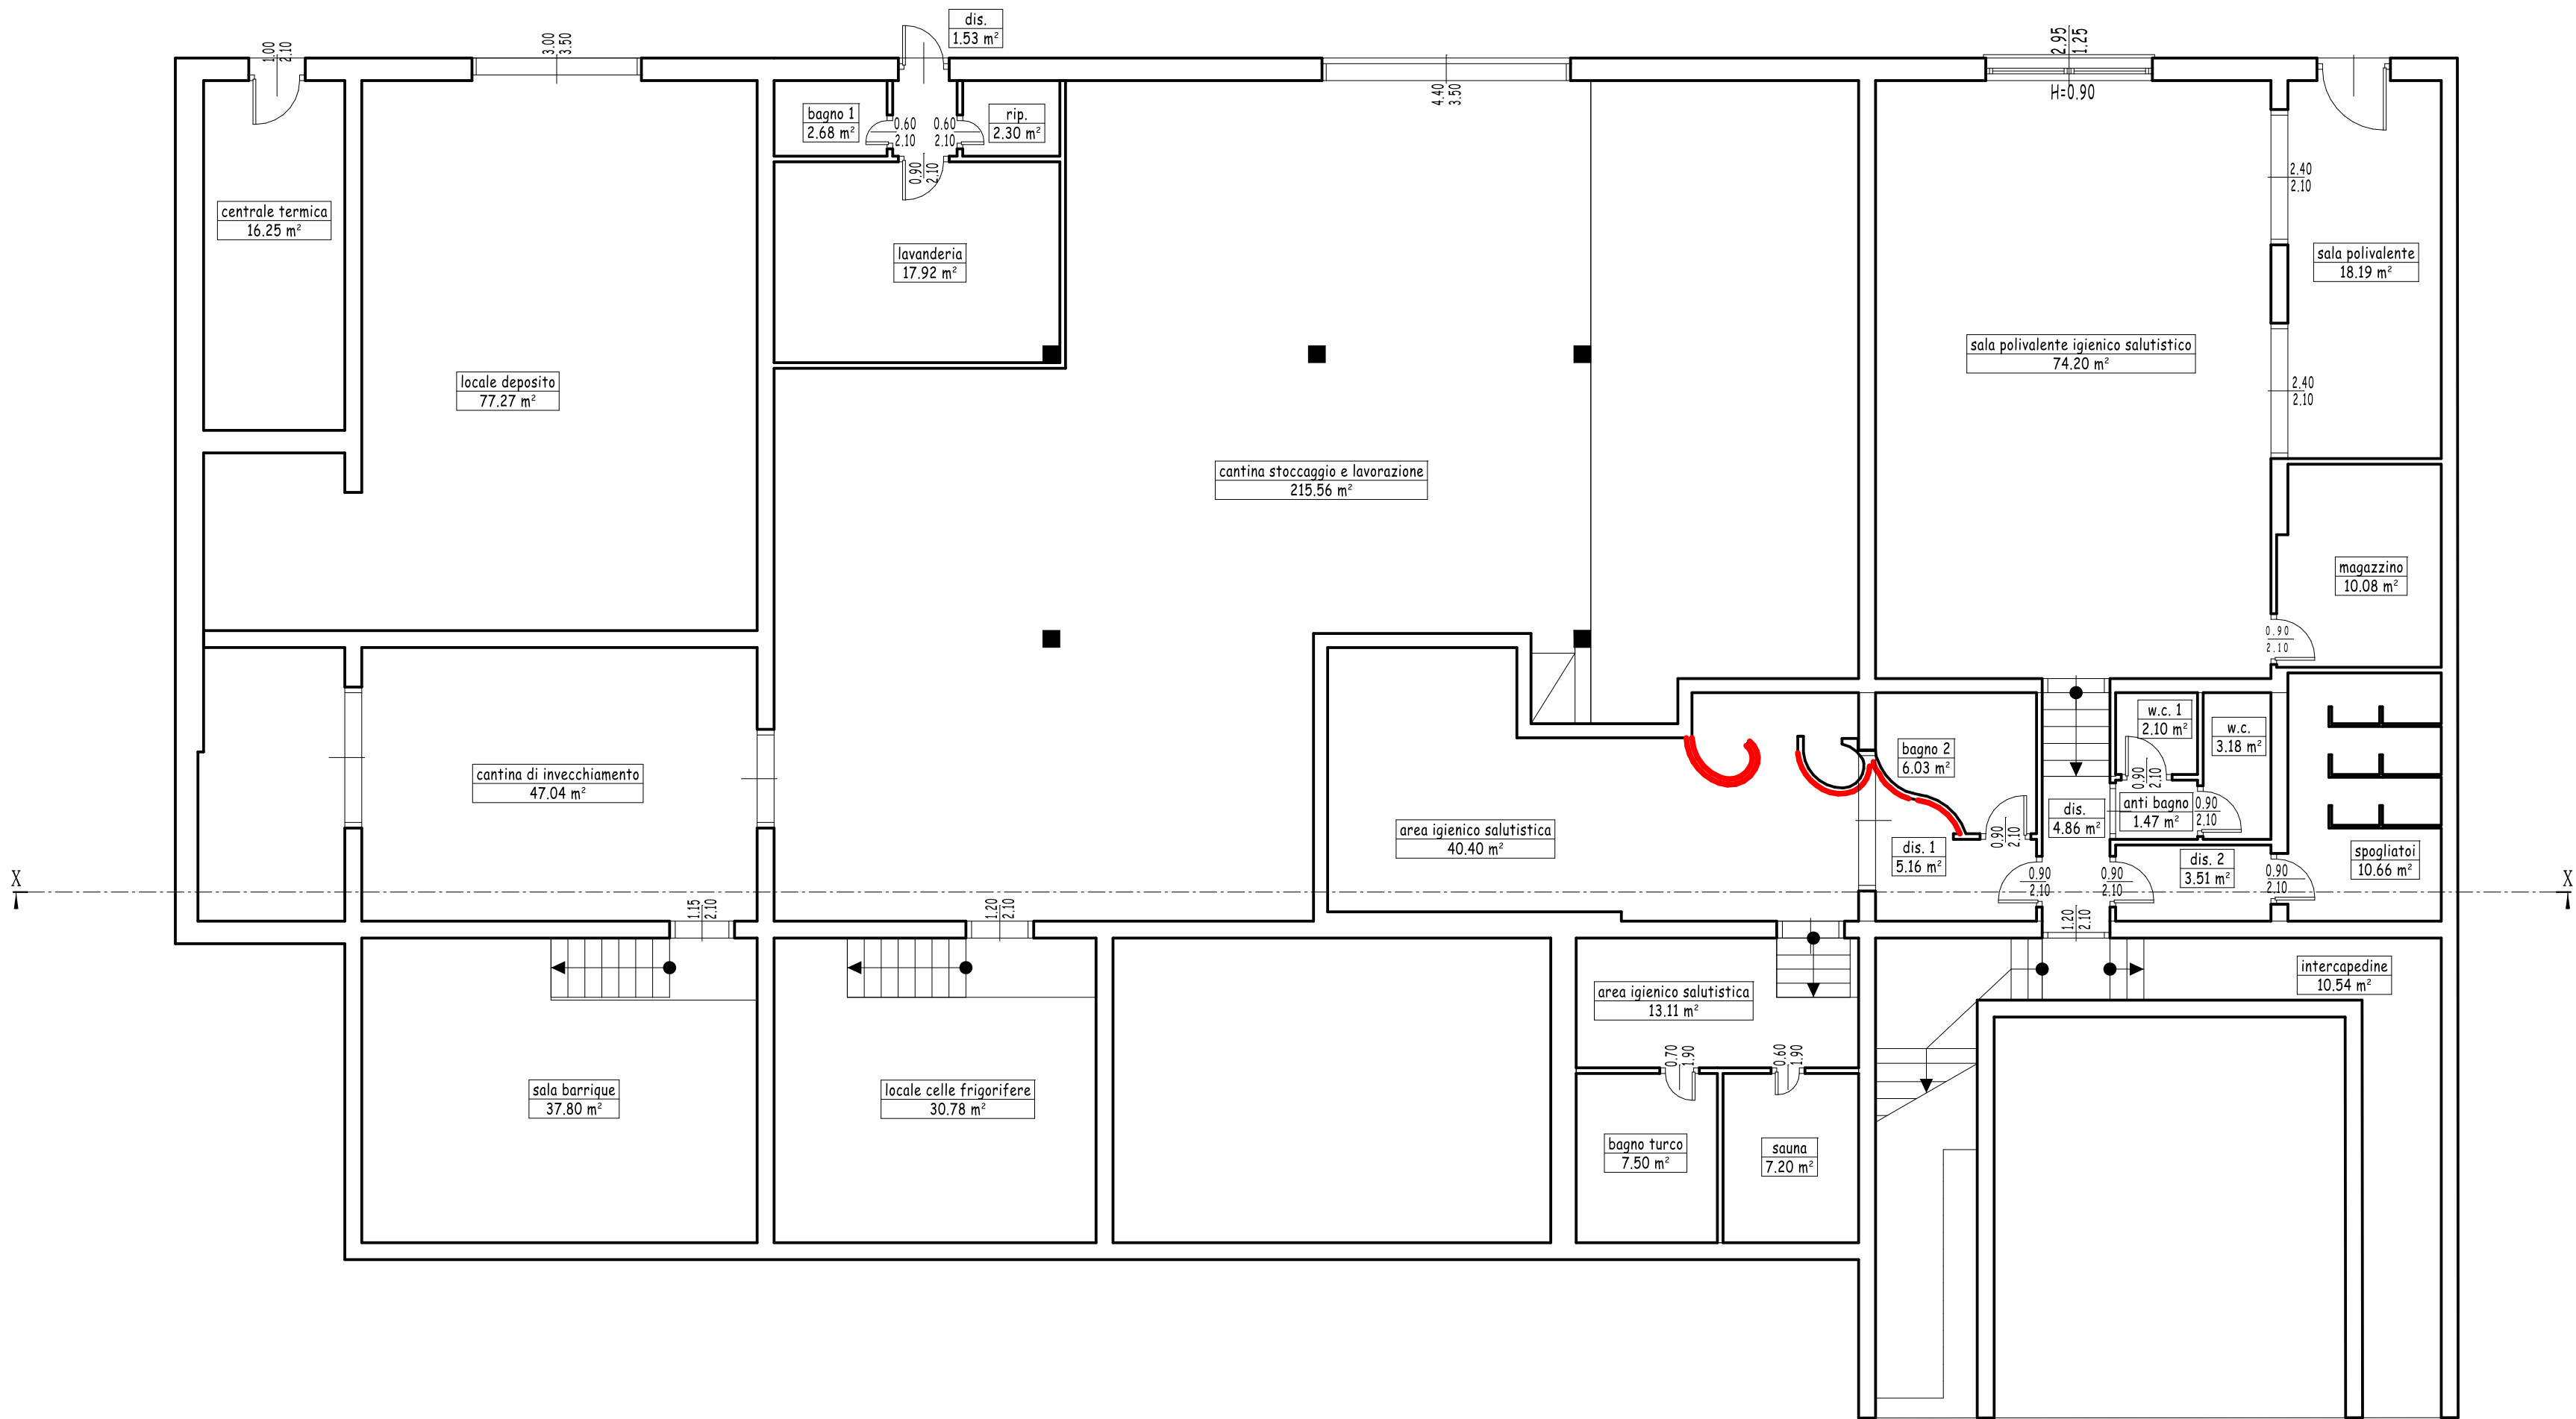

The architectural floor plan depicts a large building complex with various functional areas. The plan is divided into several main sections:

- Top Left Section:** Contains six residential units (alloggio 1-6), each with a kitchen (cucina), bathroom (bagno), and living area. The units are arranged in a row, with a central corridor (corridoio) and a staircase (scale) serving them. The area is labeled "giardino pensile 356.33 m²" (hanging garden).
- Top Right Section:** Contains four residential units (alloggio 7-10), each with a kitchen (cucina), bathroom (bagno), and living area. The units are arranged in a row, with a central corridor (corridoio) and a staircase (scale) serving them. The area is labeled "particella 1 45.90 m²".
- Bottom Left Section:** Contains a restaurant (ristorante), a kitchen (cucina), a dissection room (sala dissezioni), and a storage room (locale deposito). The area is labeled "teatro 189.79 m²".
- Bottom Right Section:** Contains a large hall (sala), a reception area (accoglienza), a waiting area (attesa), a staircase (scale), and a large room (sala) labeled "vasca per talassoterapia 150.00 m²".
- Central Section:** Contains a large hall (sala), a reception area (accoglienza), a waiting area (attesa), a staircase (scale), and a large room (sala) labeled "vasca per talassoterapia 150.00 m²".

The plan includes numerous dimensions and area measurements in square meters (m²). The overall layout is organized around a central corridor and staircase system, providing access to all functional areas.

$$\frac{X}{T}$$


TAVOLA COMPARATIVA TRA STATO DI FATTO E PIANO INTERRATO

-SCALA 1:100-


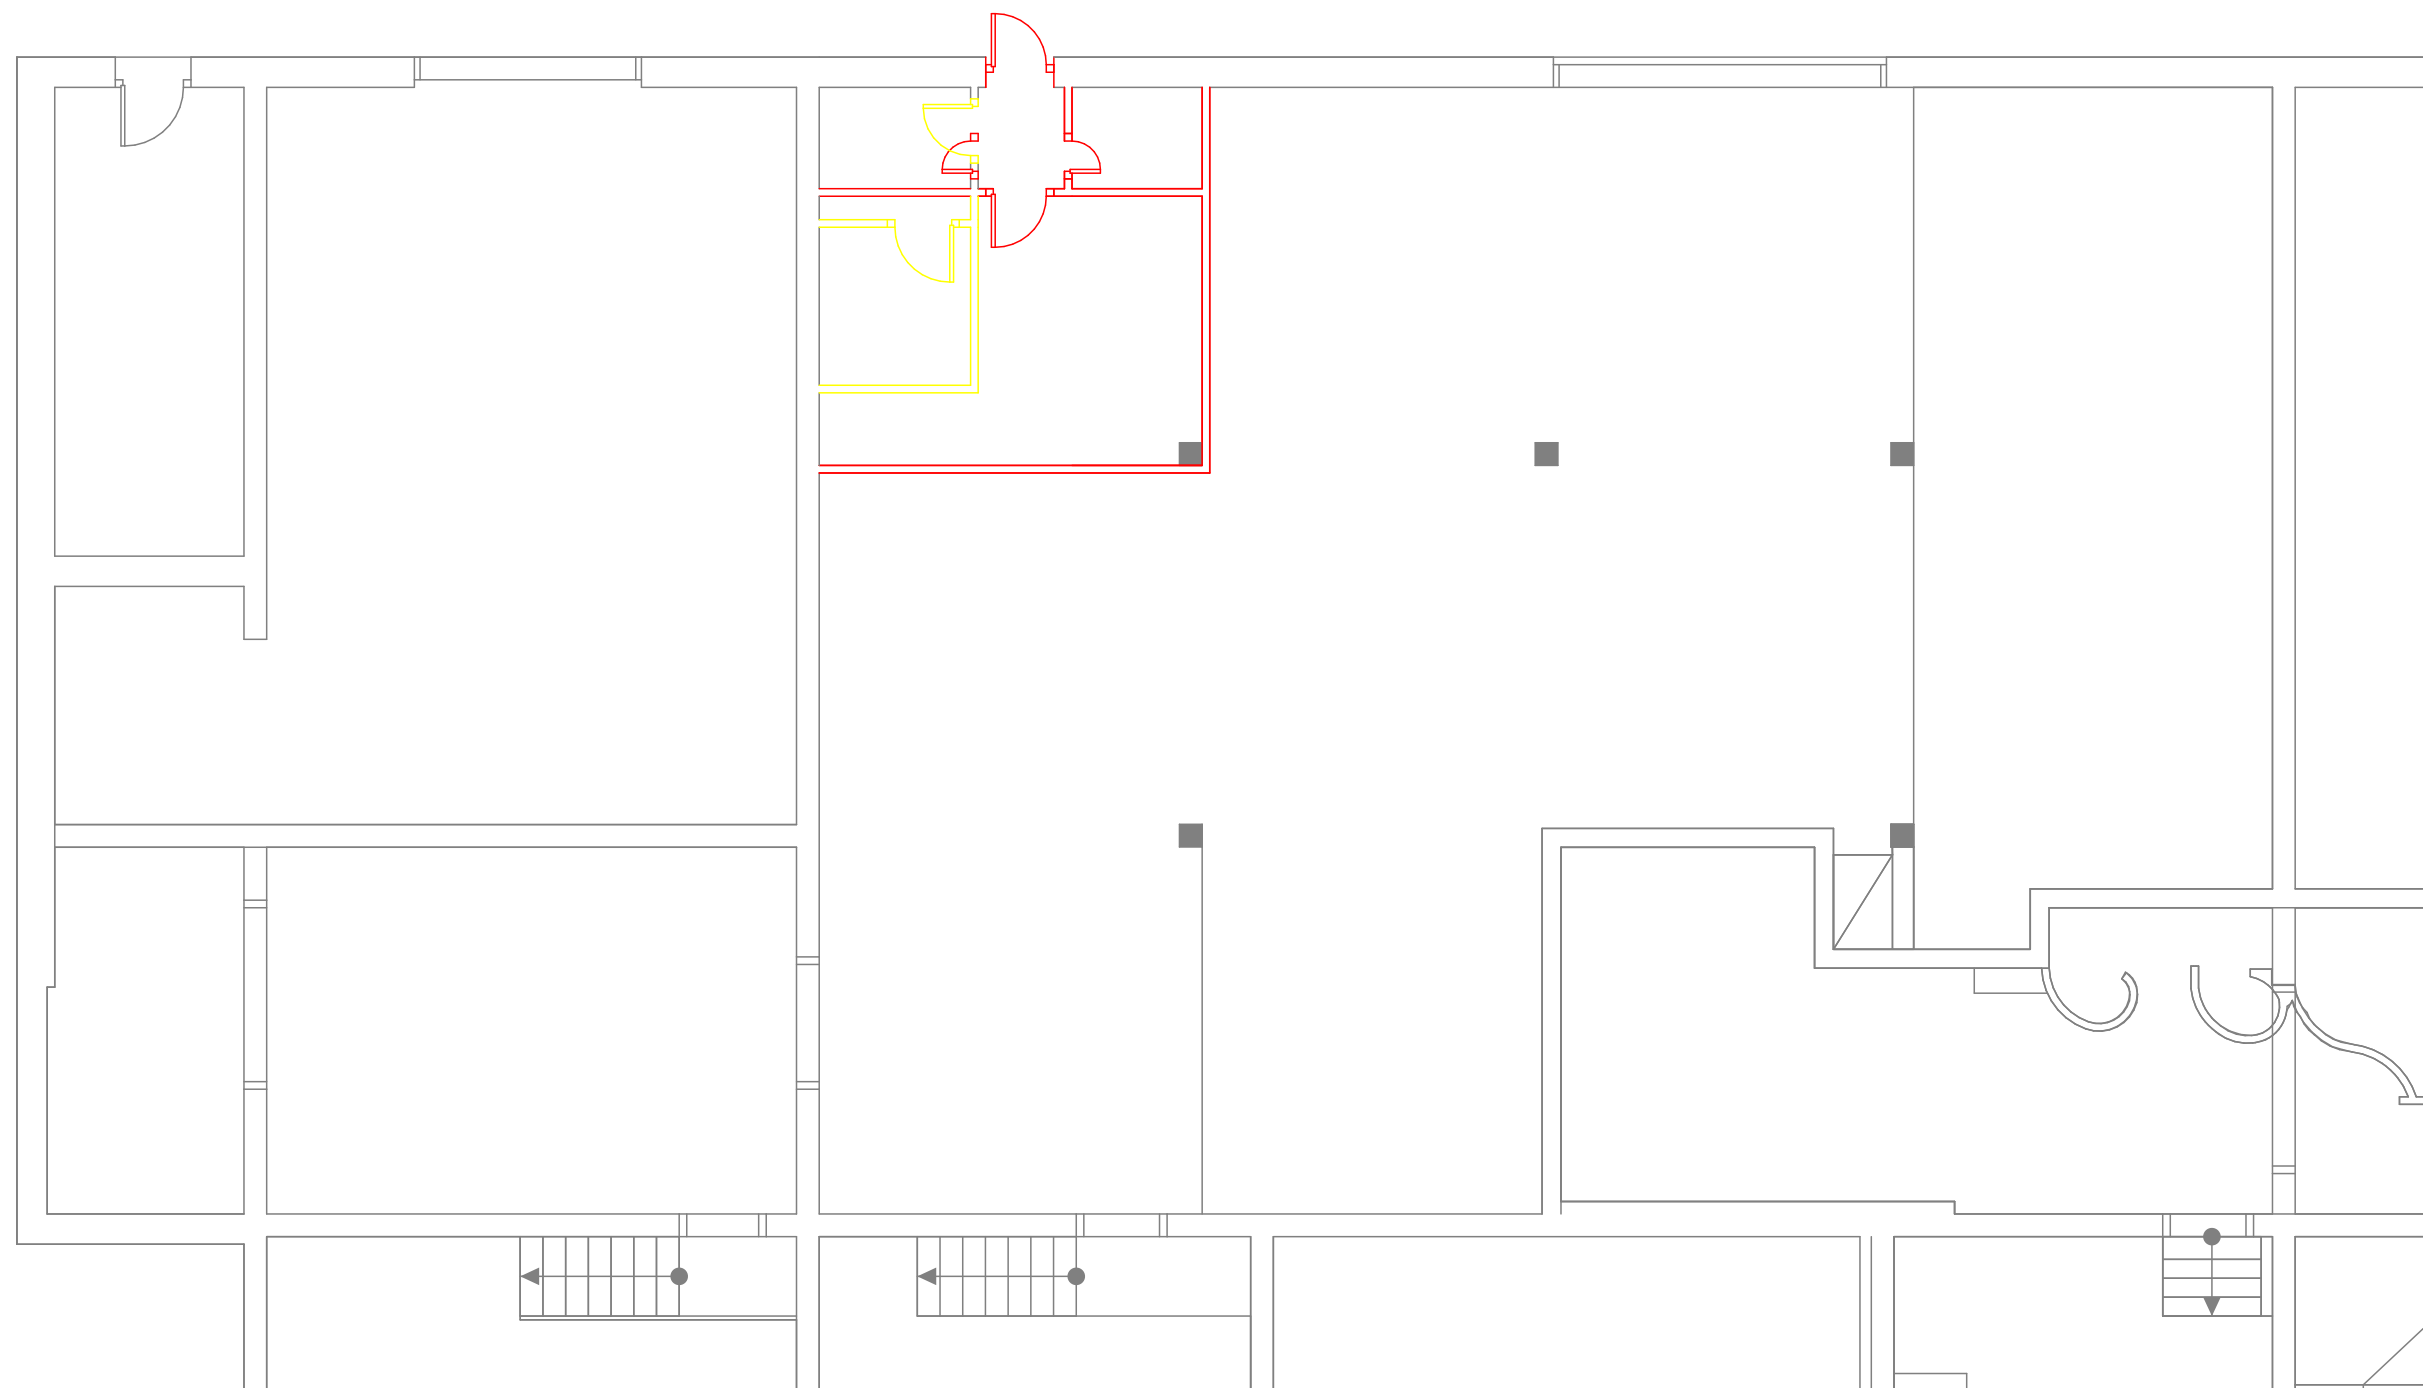



TAVOLA COMPARATIVA TRA STATO DI FATTO E PIANO PRIMO

-SCALA 1:100-


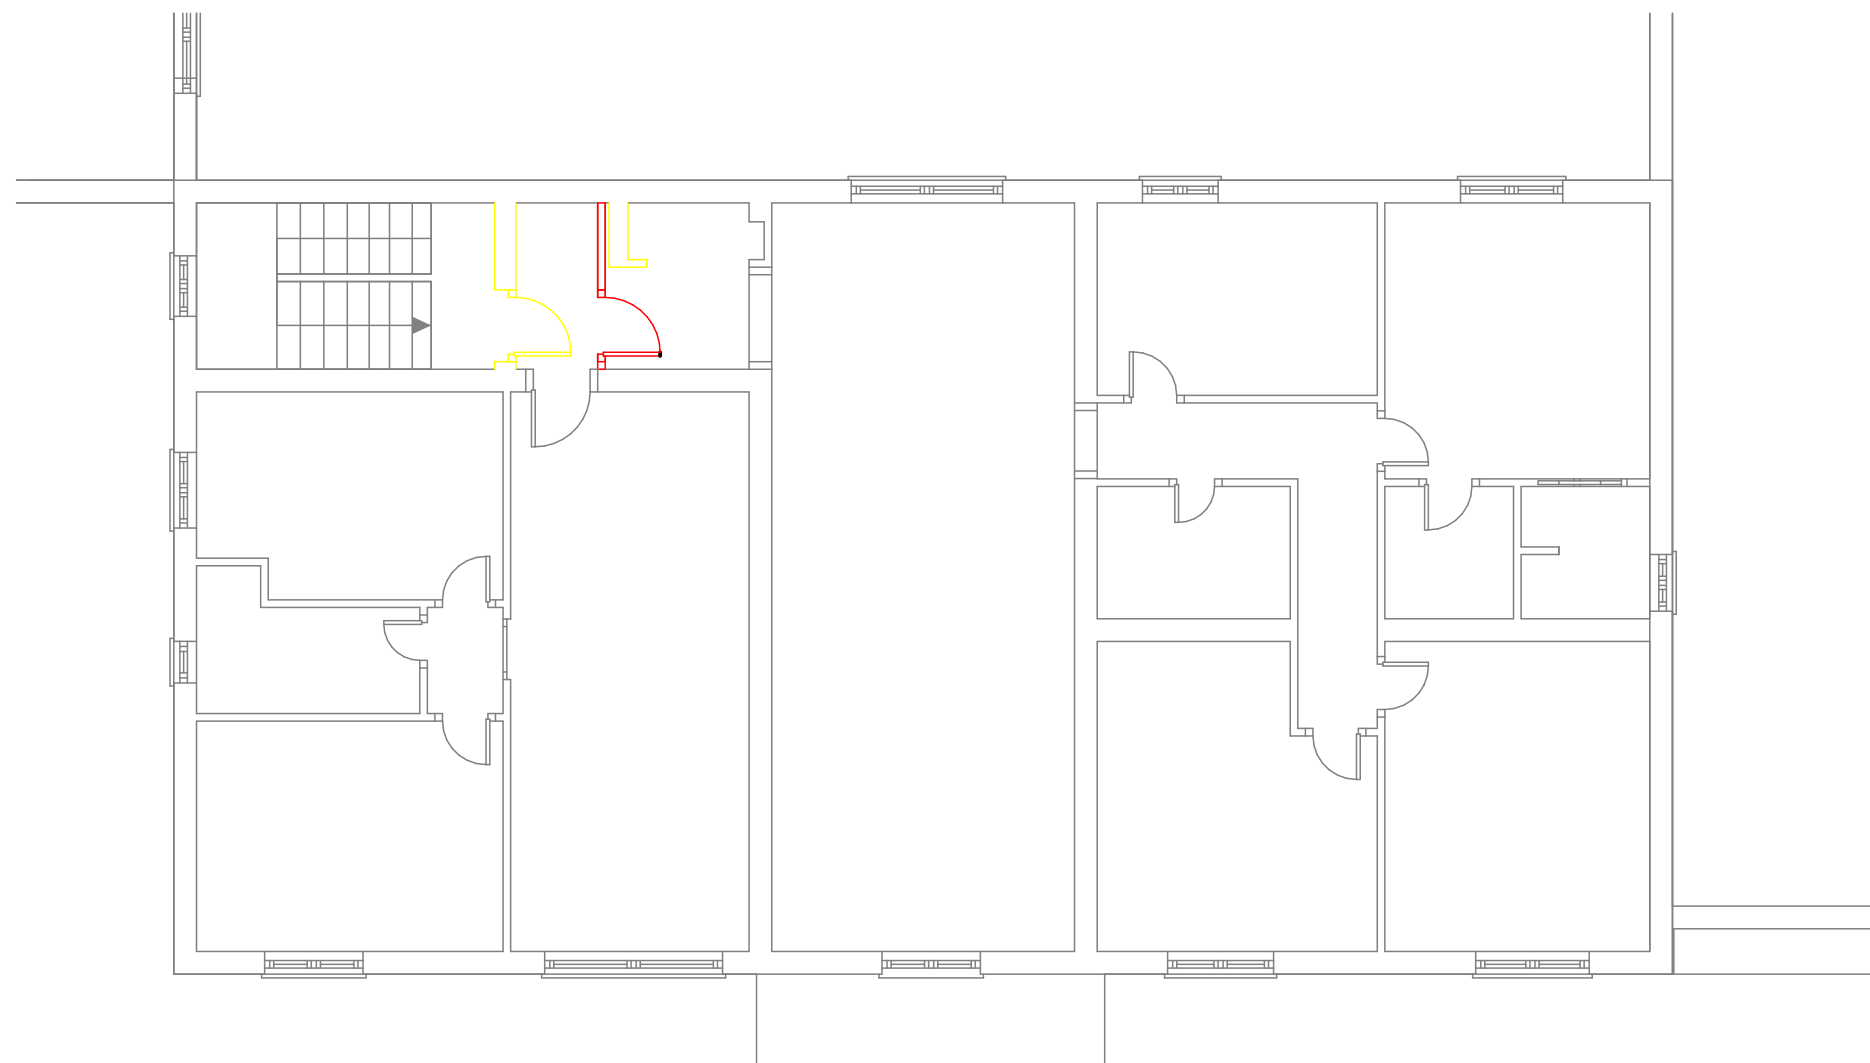


(Casetta dei colori) -STATO DI FATTO-


PIANTA PIANO TERRA
-SCALA 1:100-

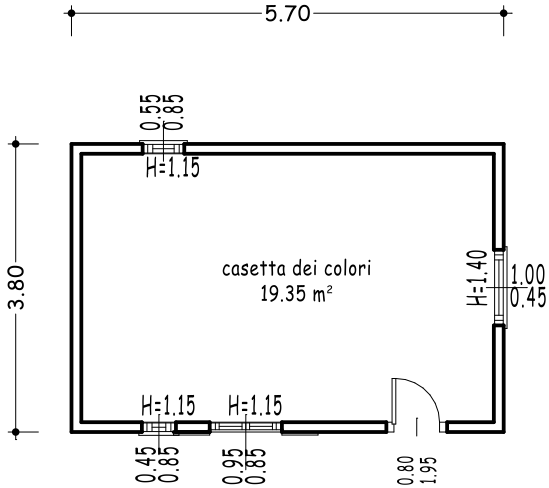

VISTA ASSONOMETRICA

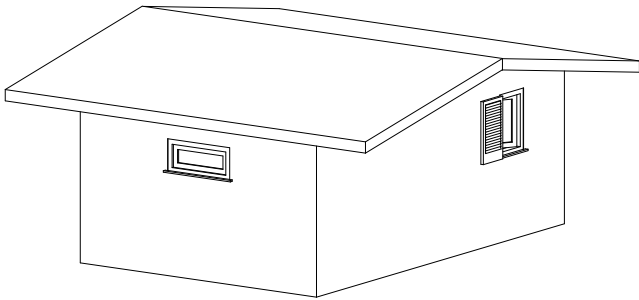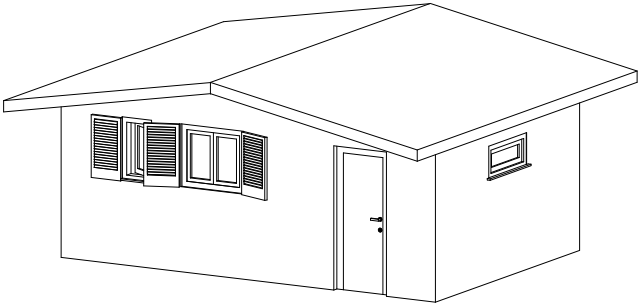


VISTA ASSONOMETRICA

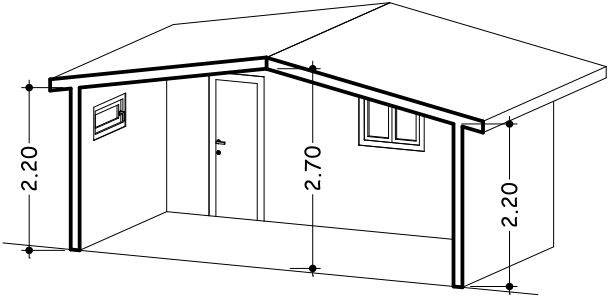


SPACCATO ASSONOMETRICO


VISTA ASSONOMETRICA

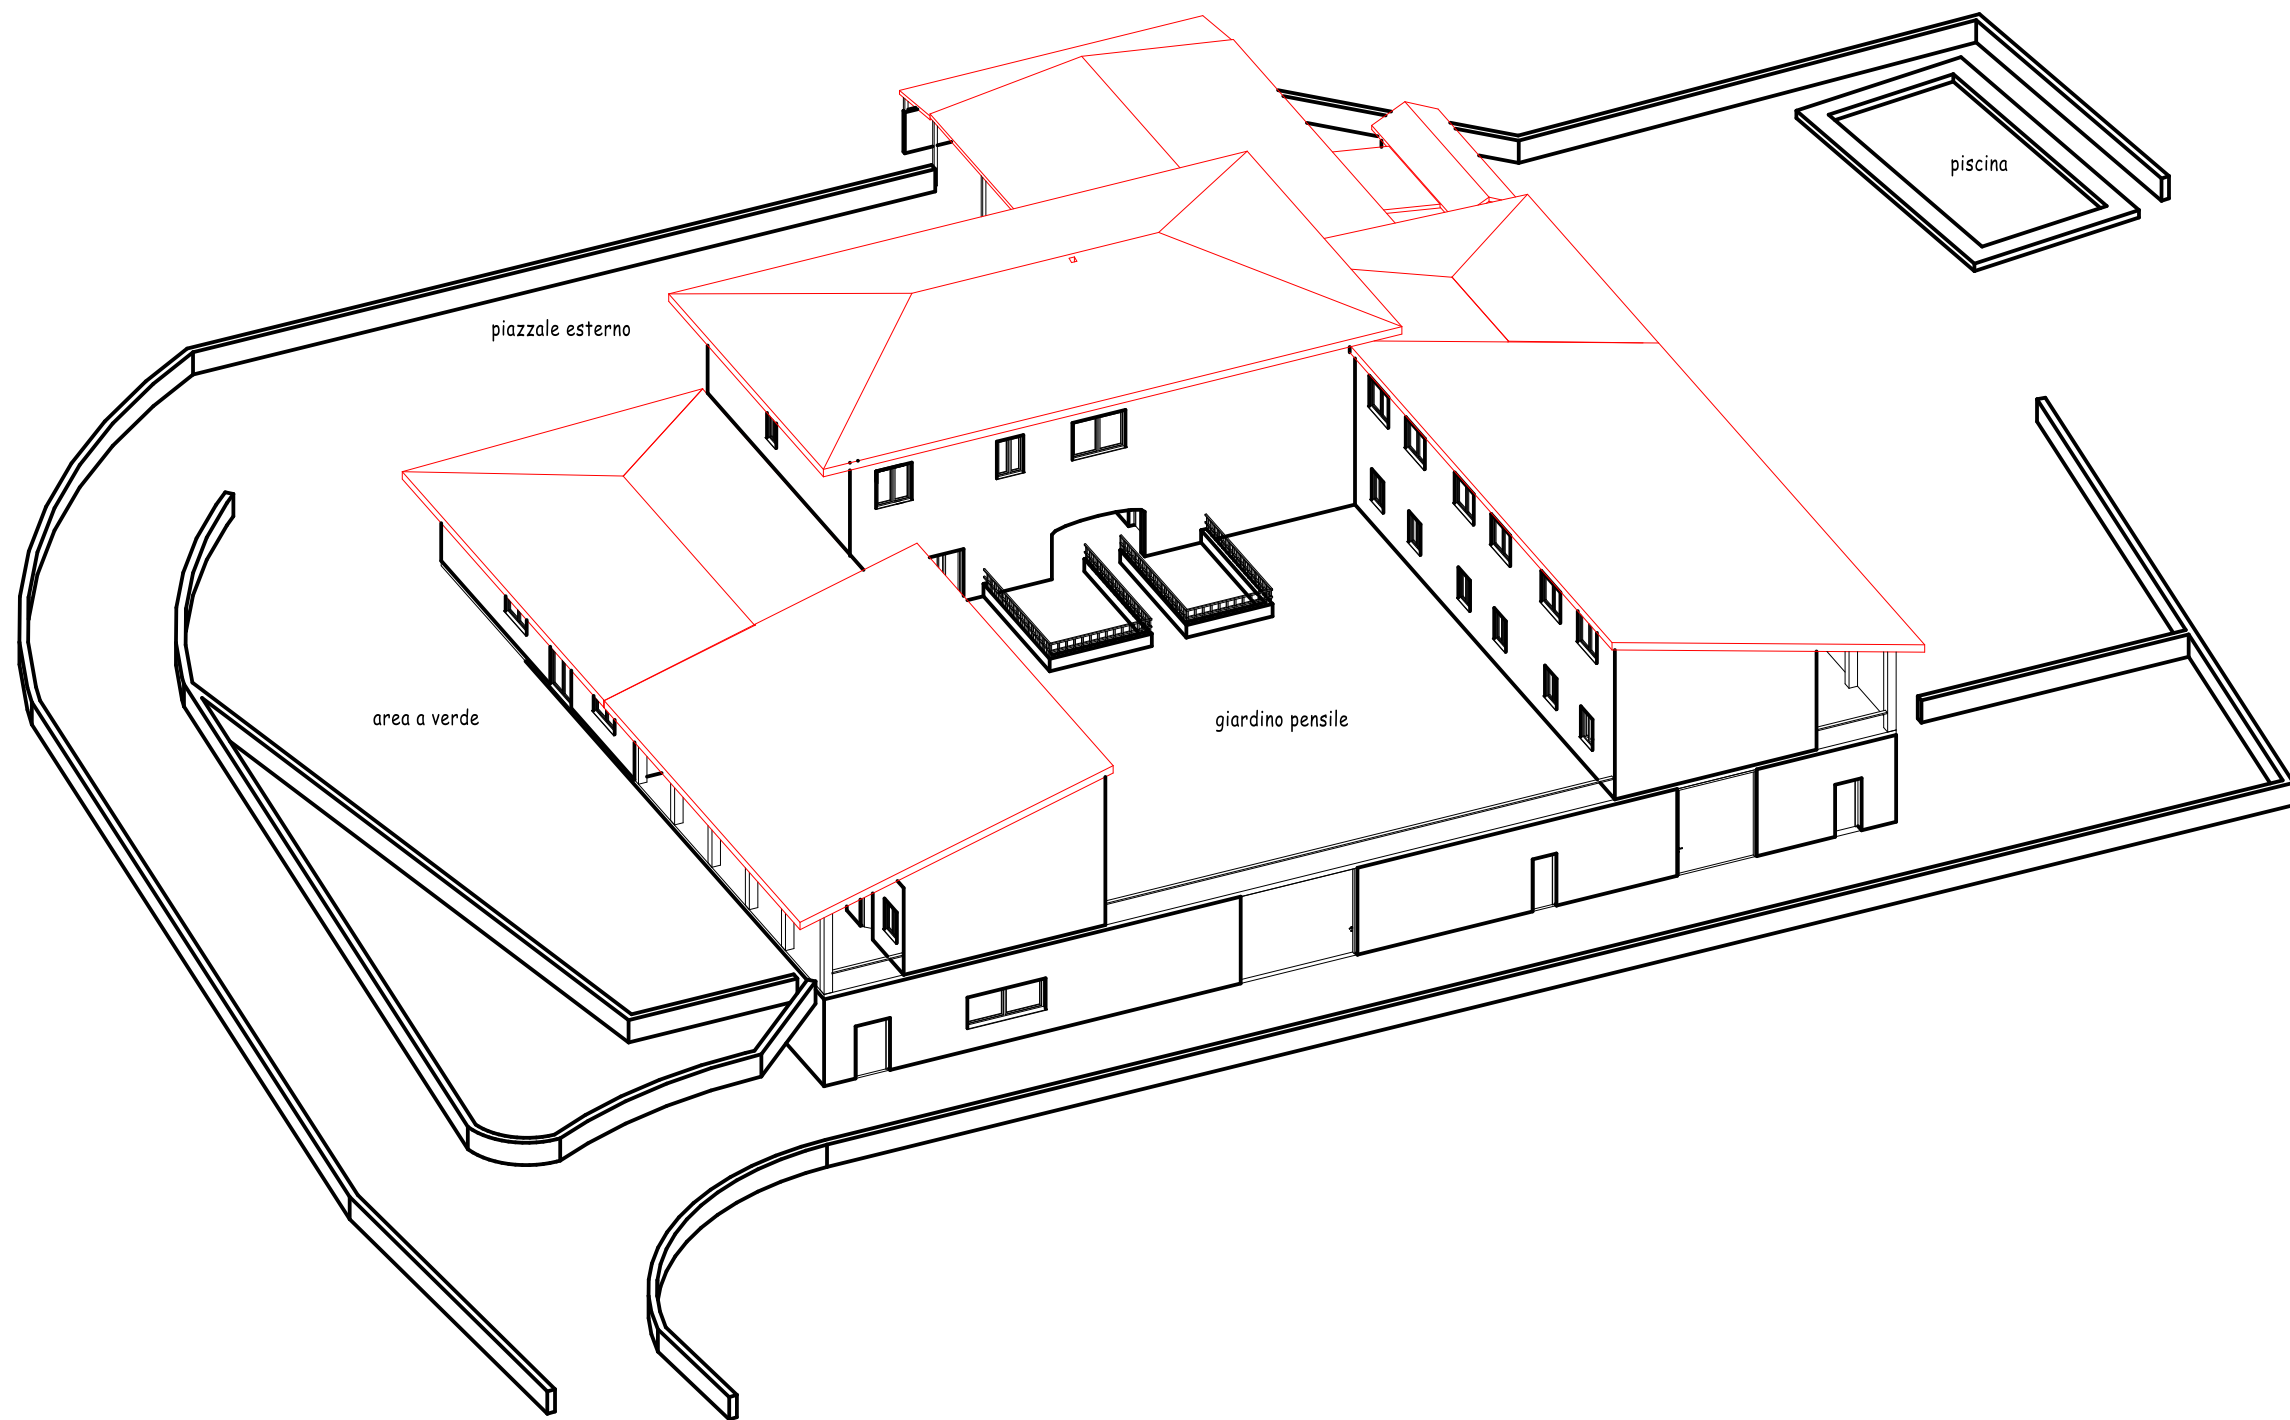


VISTA ASSONOMETRICA GIARDINO PENSILE -STATO DI FATTO-

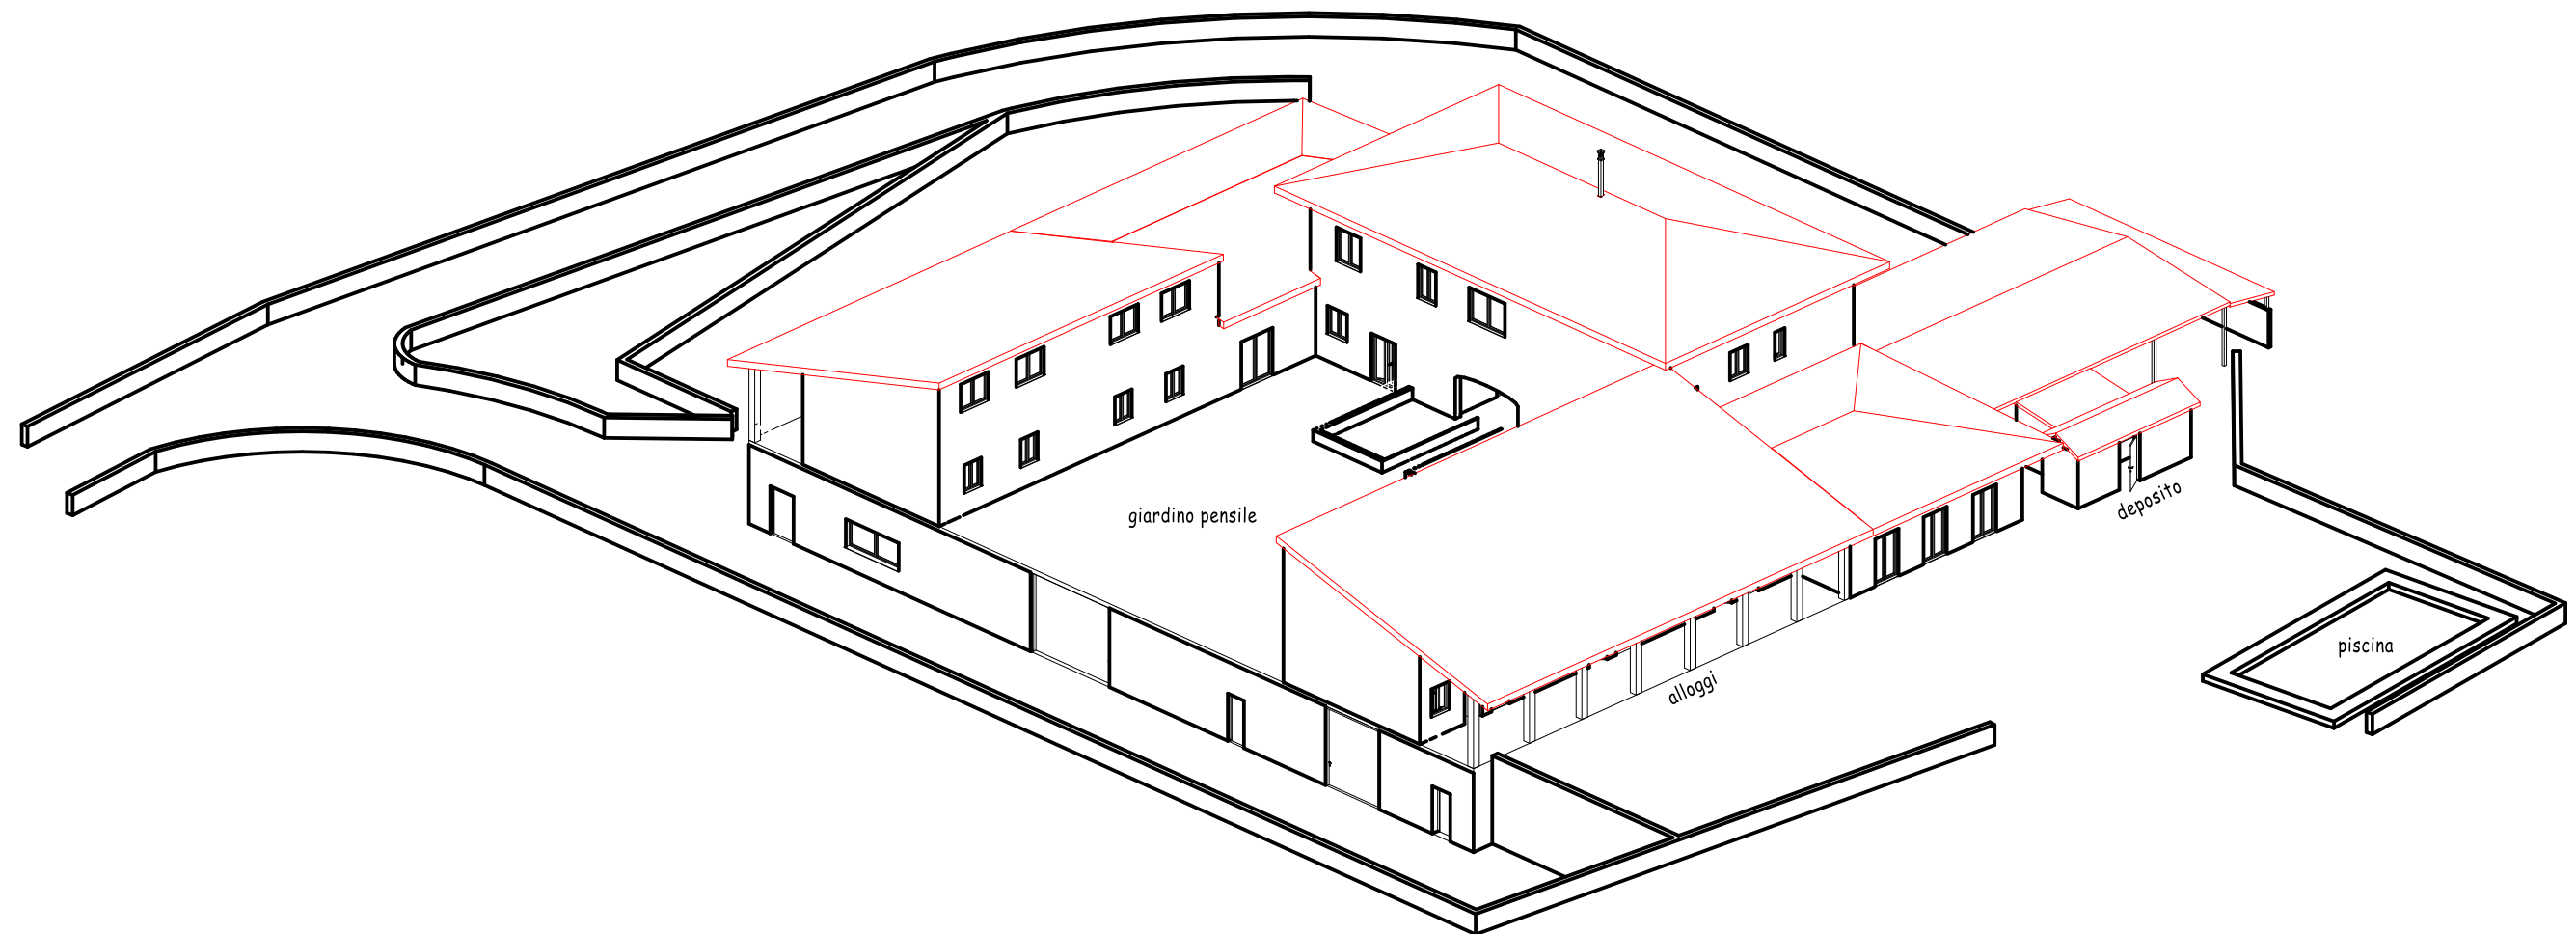


SPACCATO ASSONOMETRICO TETTOIA ESTERNA

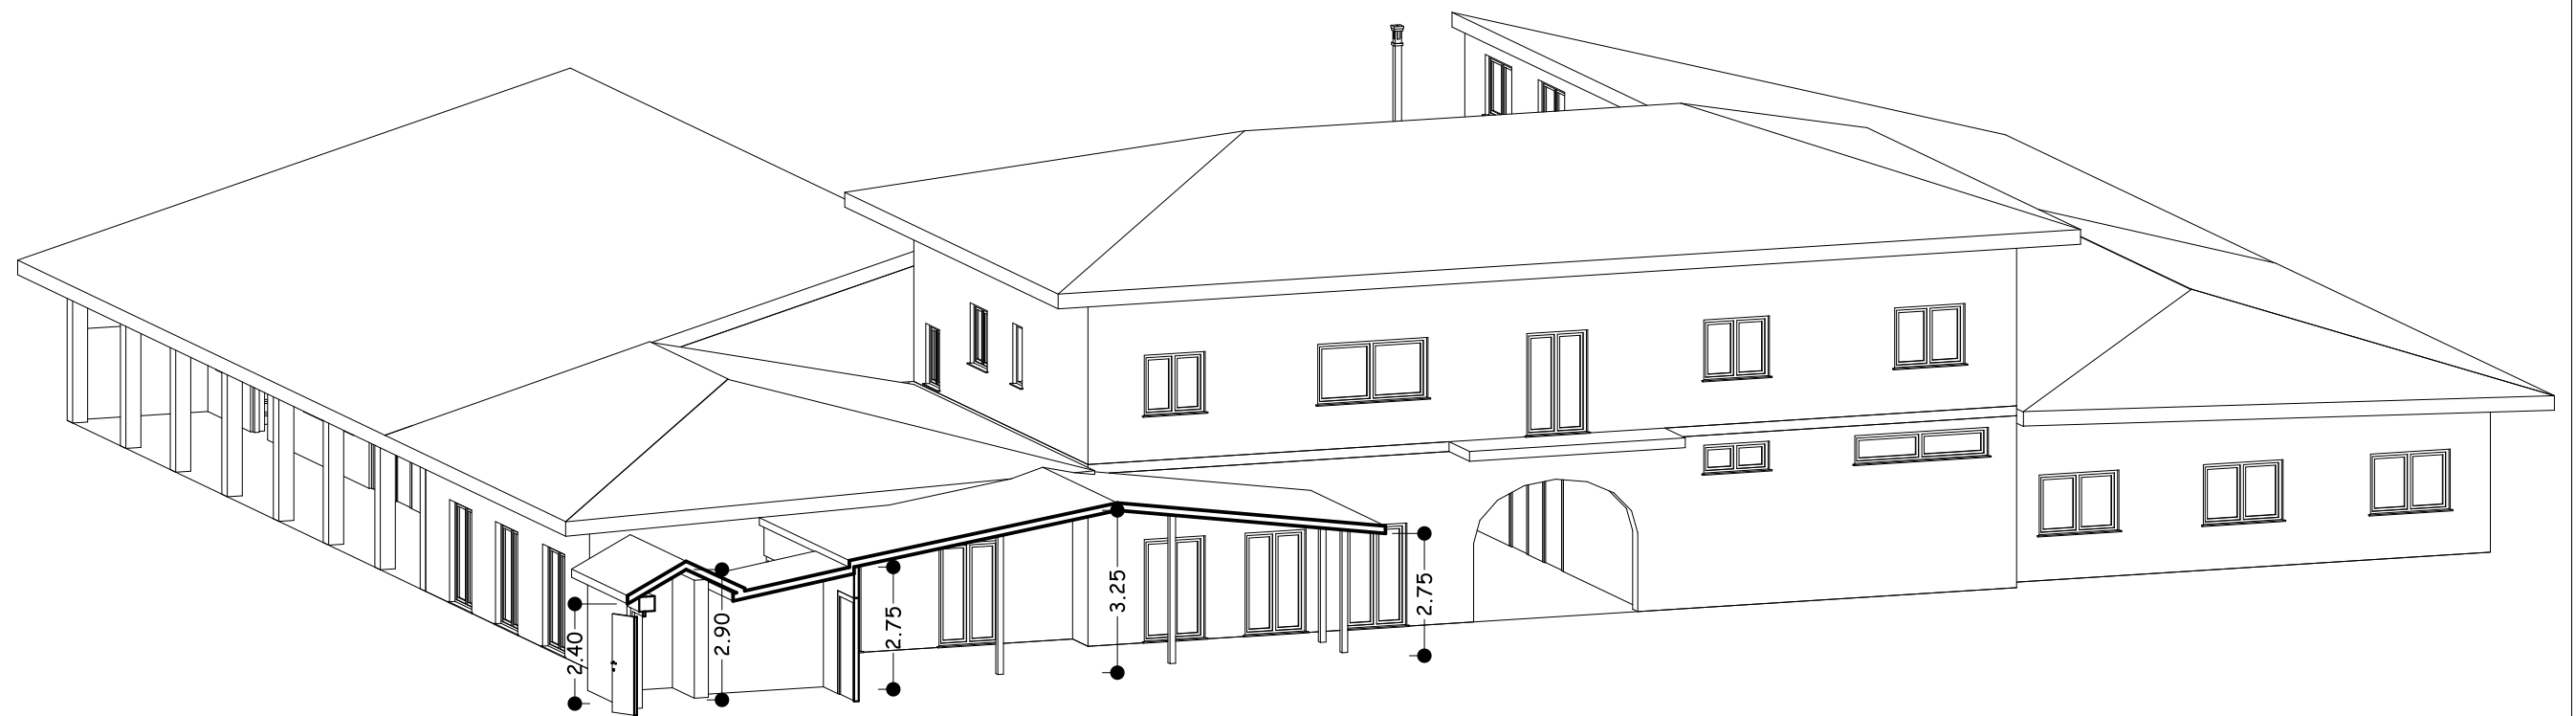


VISTA ASSONOMETRICA PIAZZALE ESTERNO -STATO DI FATTO-

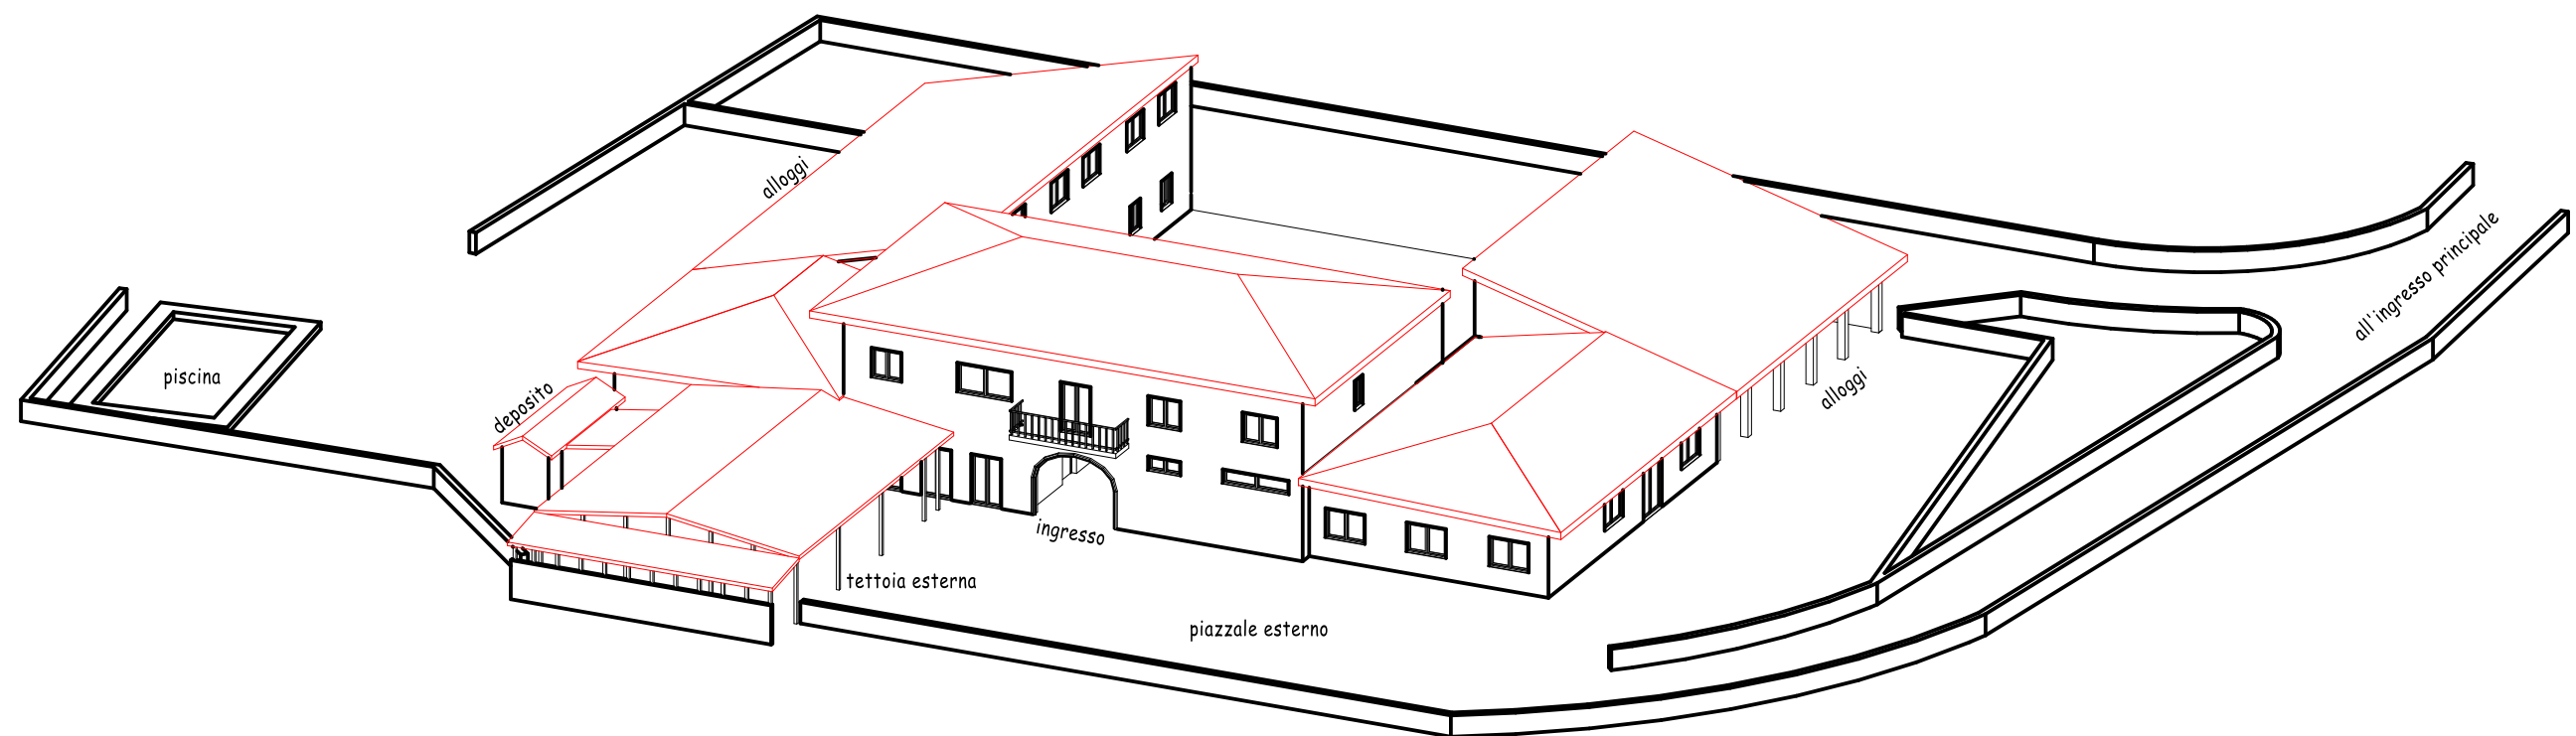


VISTA ASSONOMETRICA

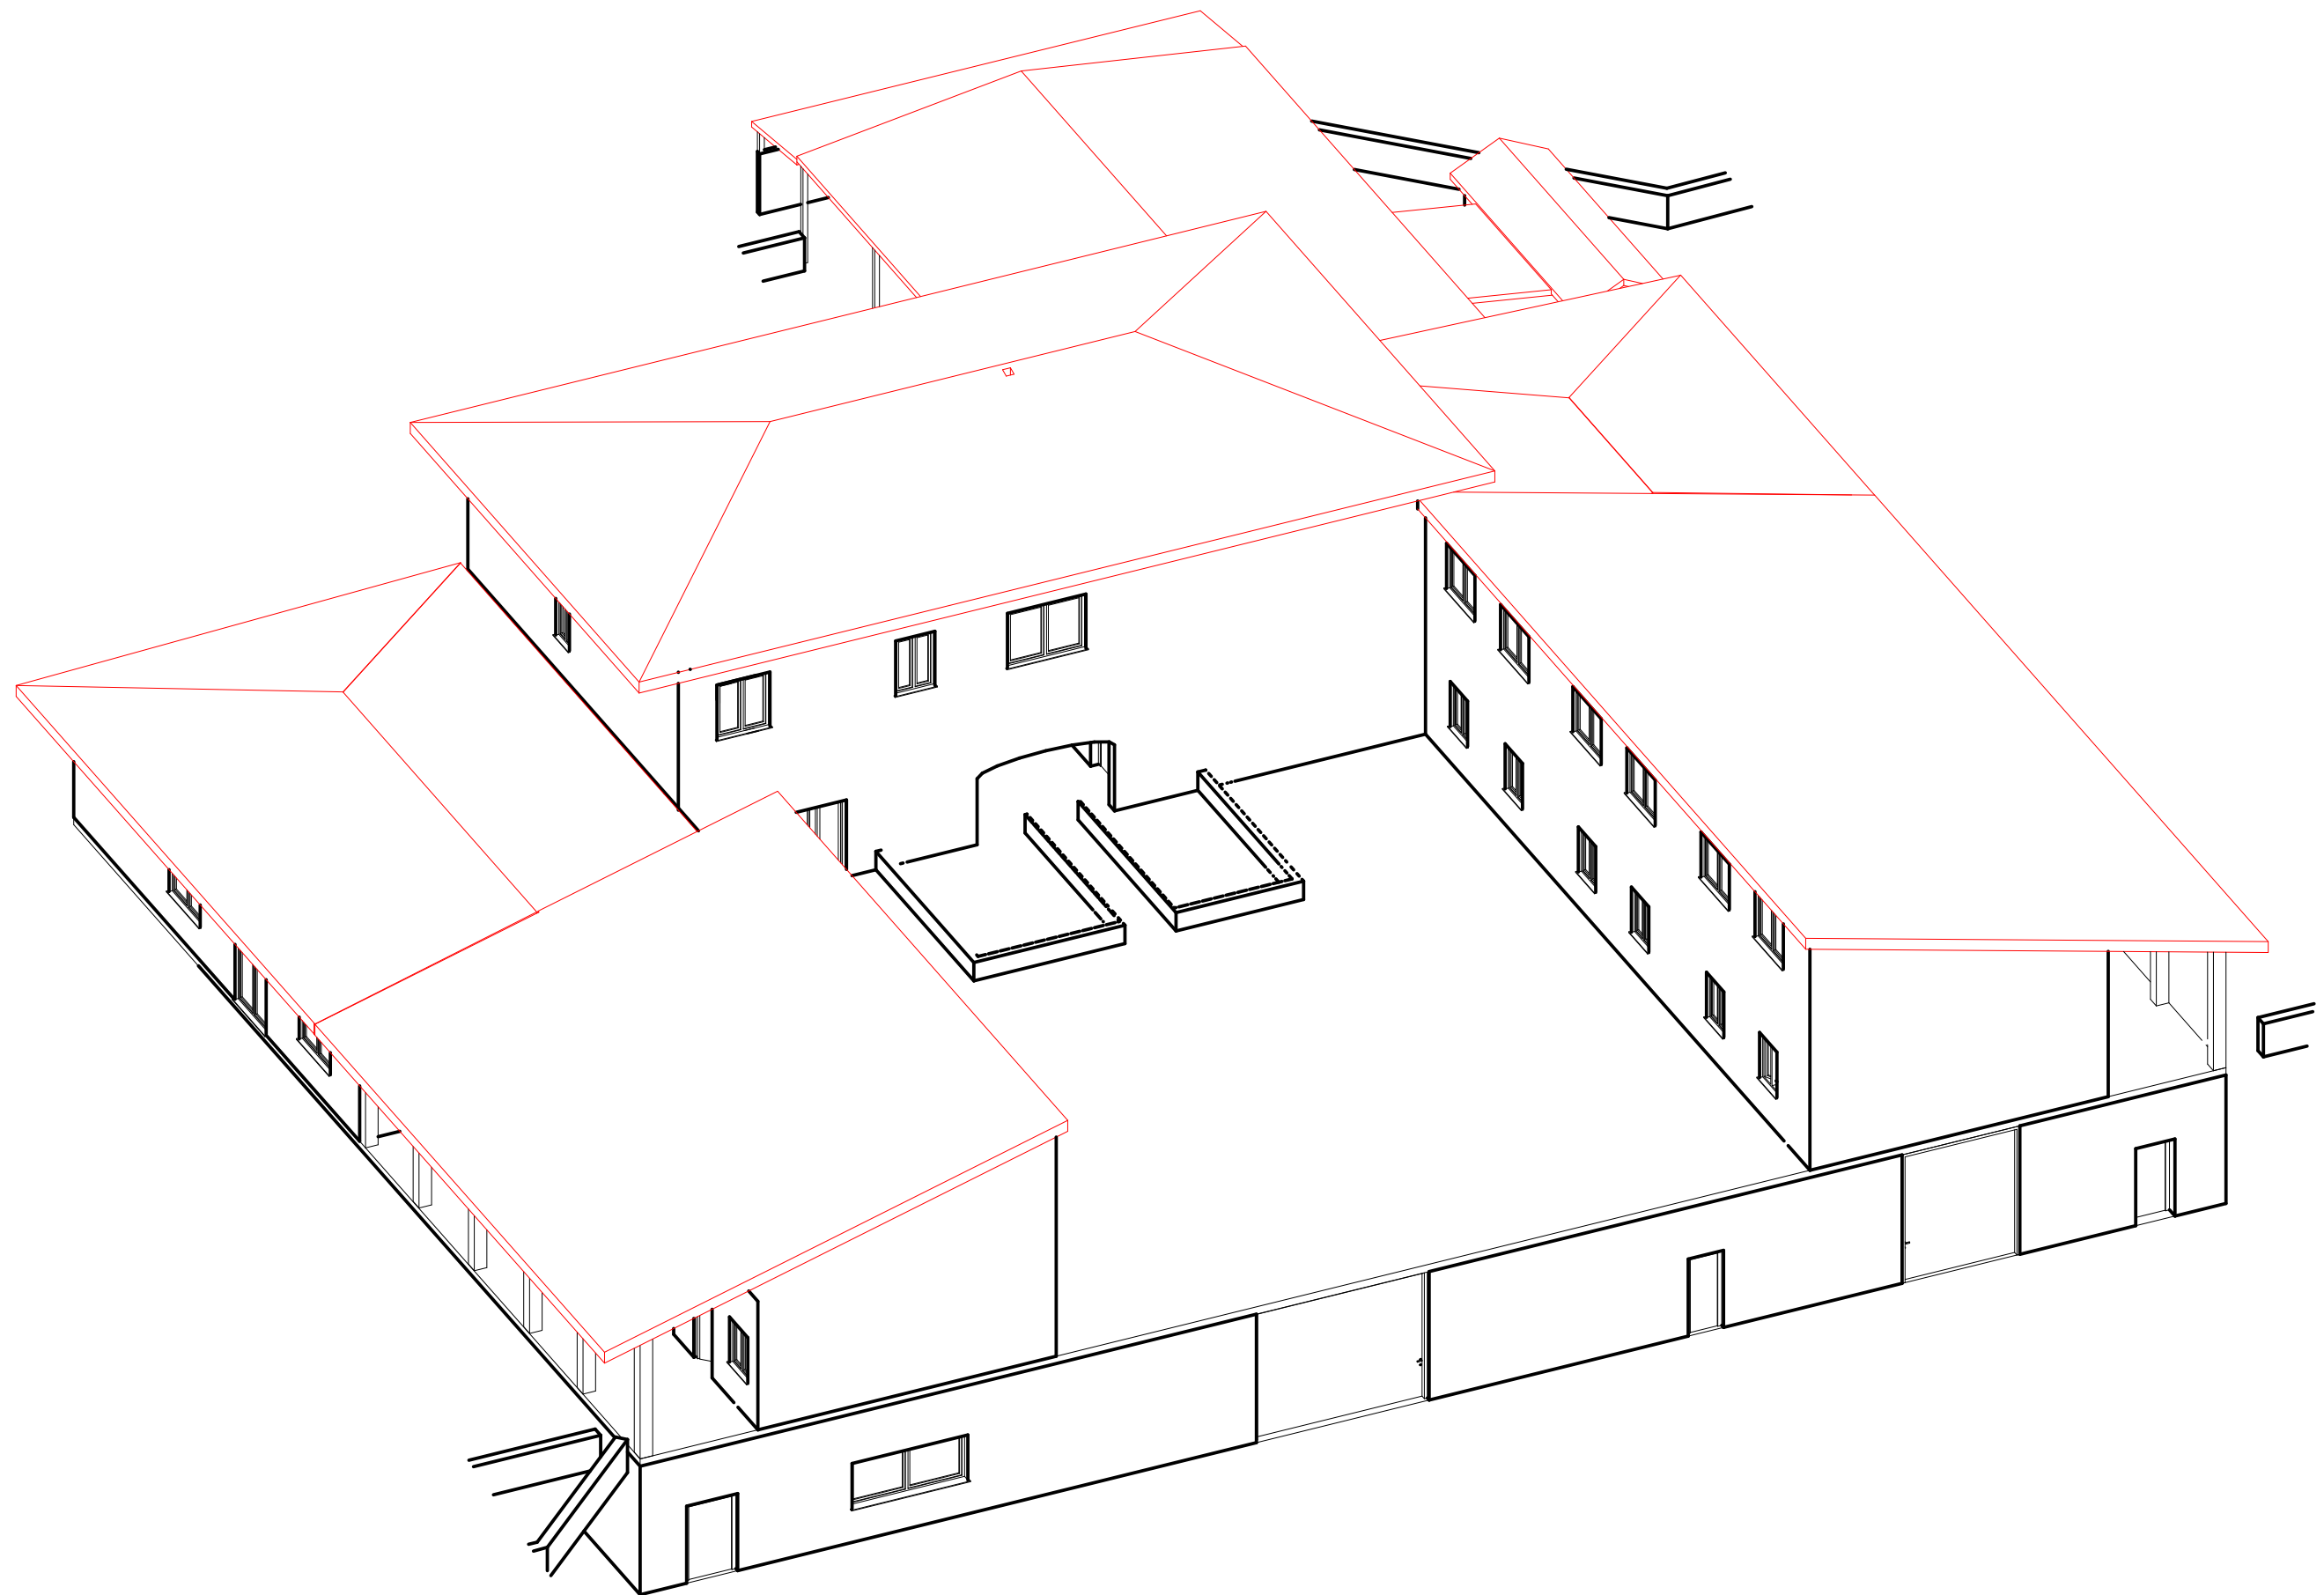


VISTA ASSONOMETRICA

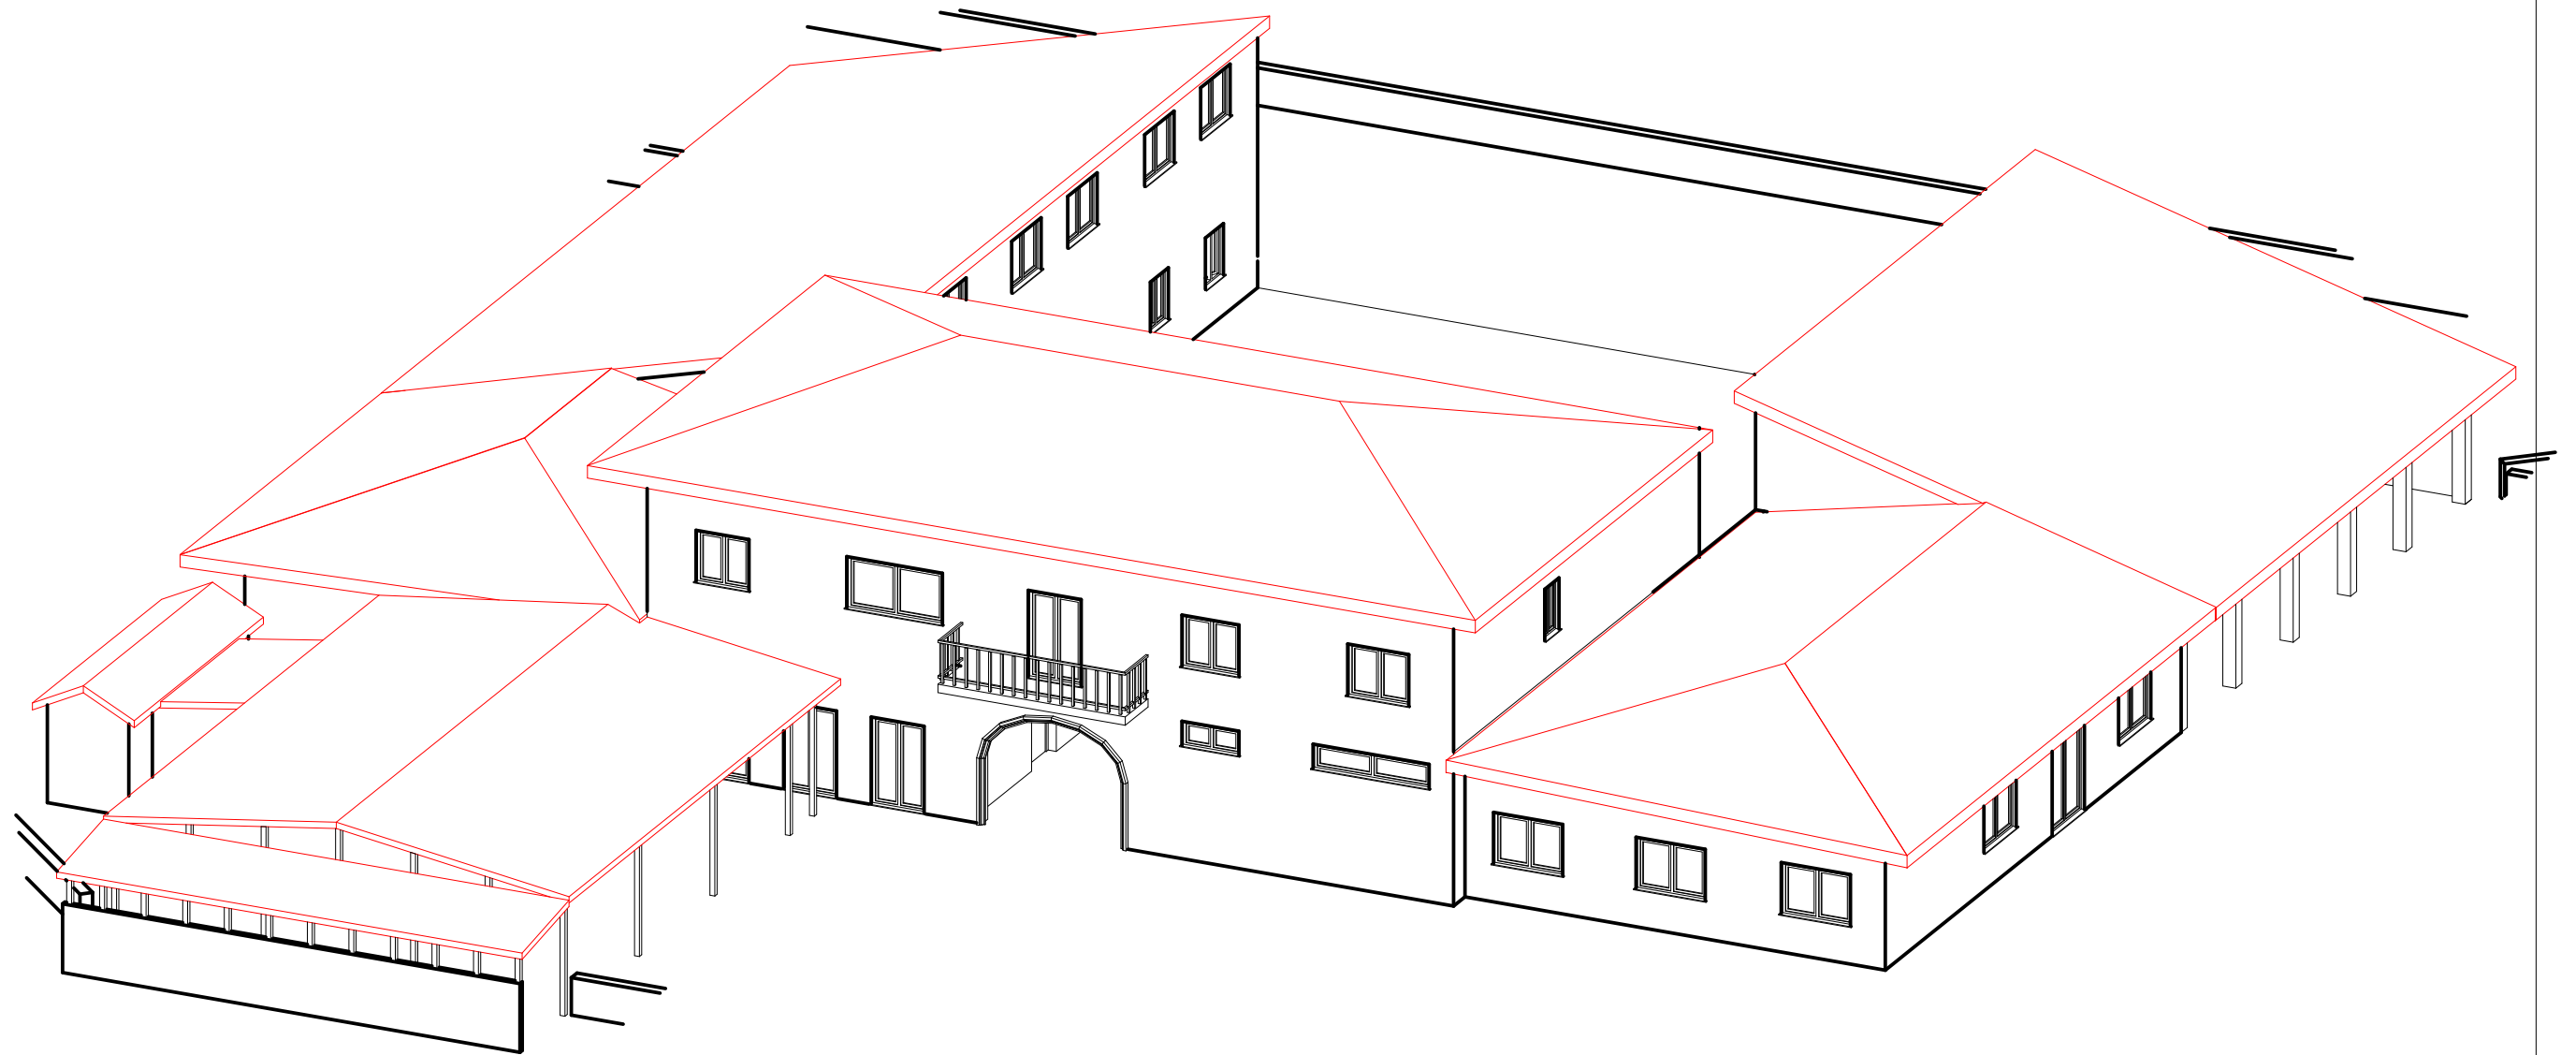


VISTA INTERNA SEZIONE ASSONOMETRICA ALLOGGI

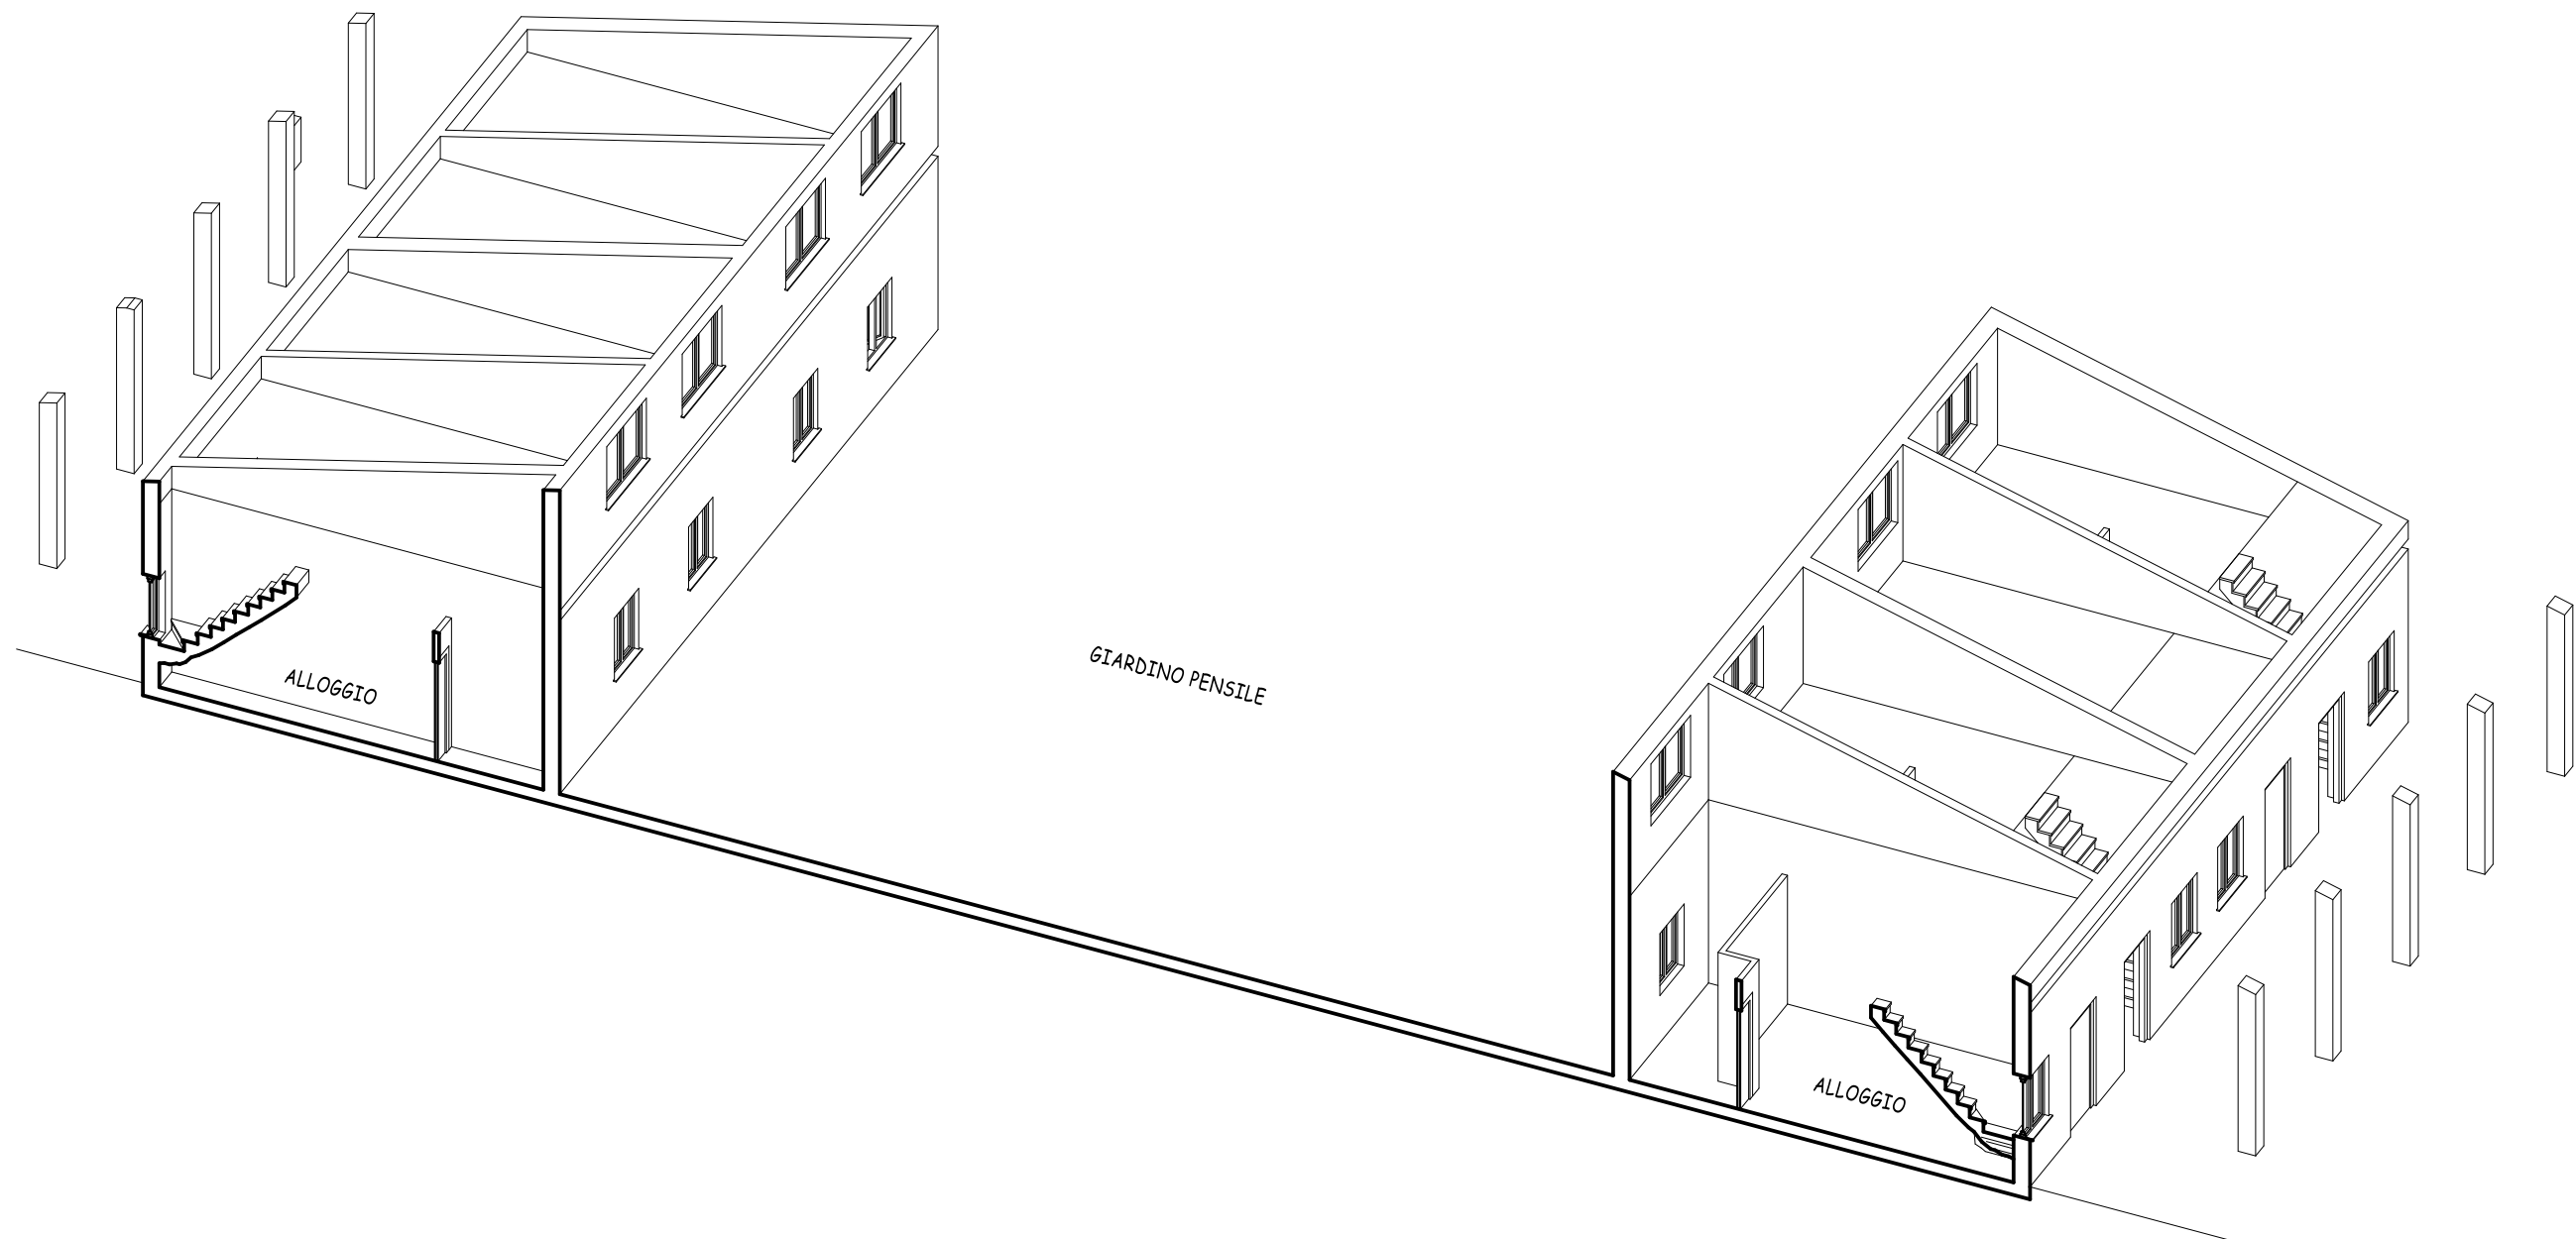

SPACCATO ASSONOMETRICO PIANO INTERRATO

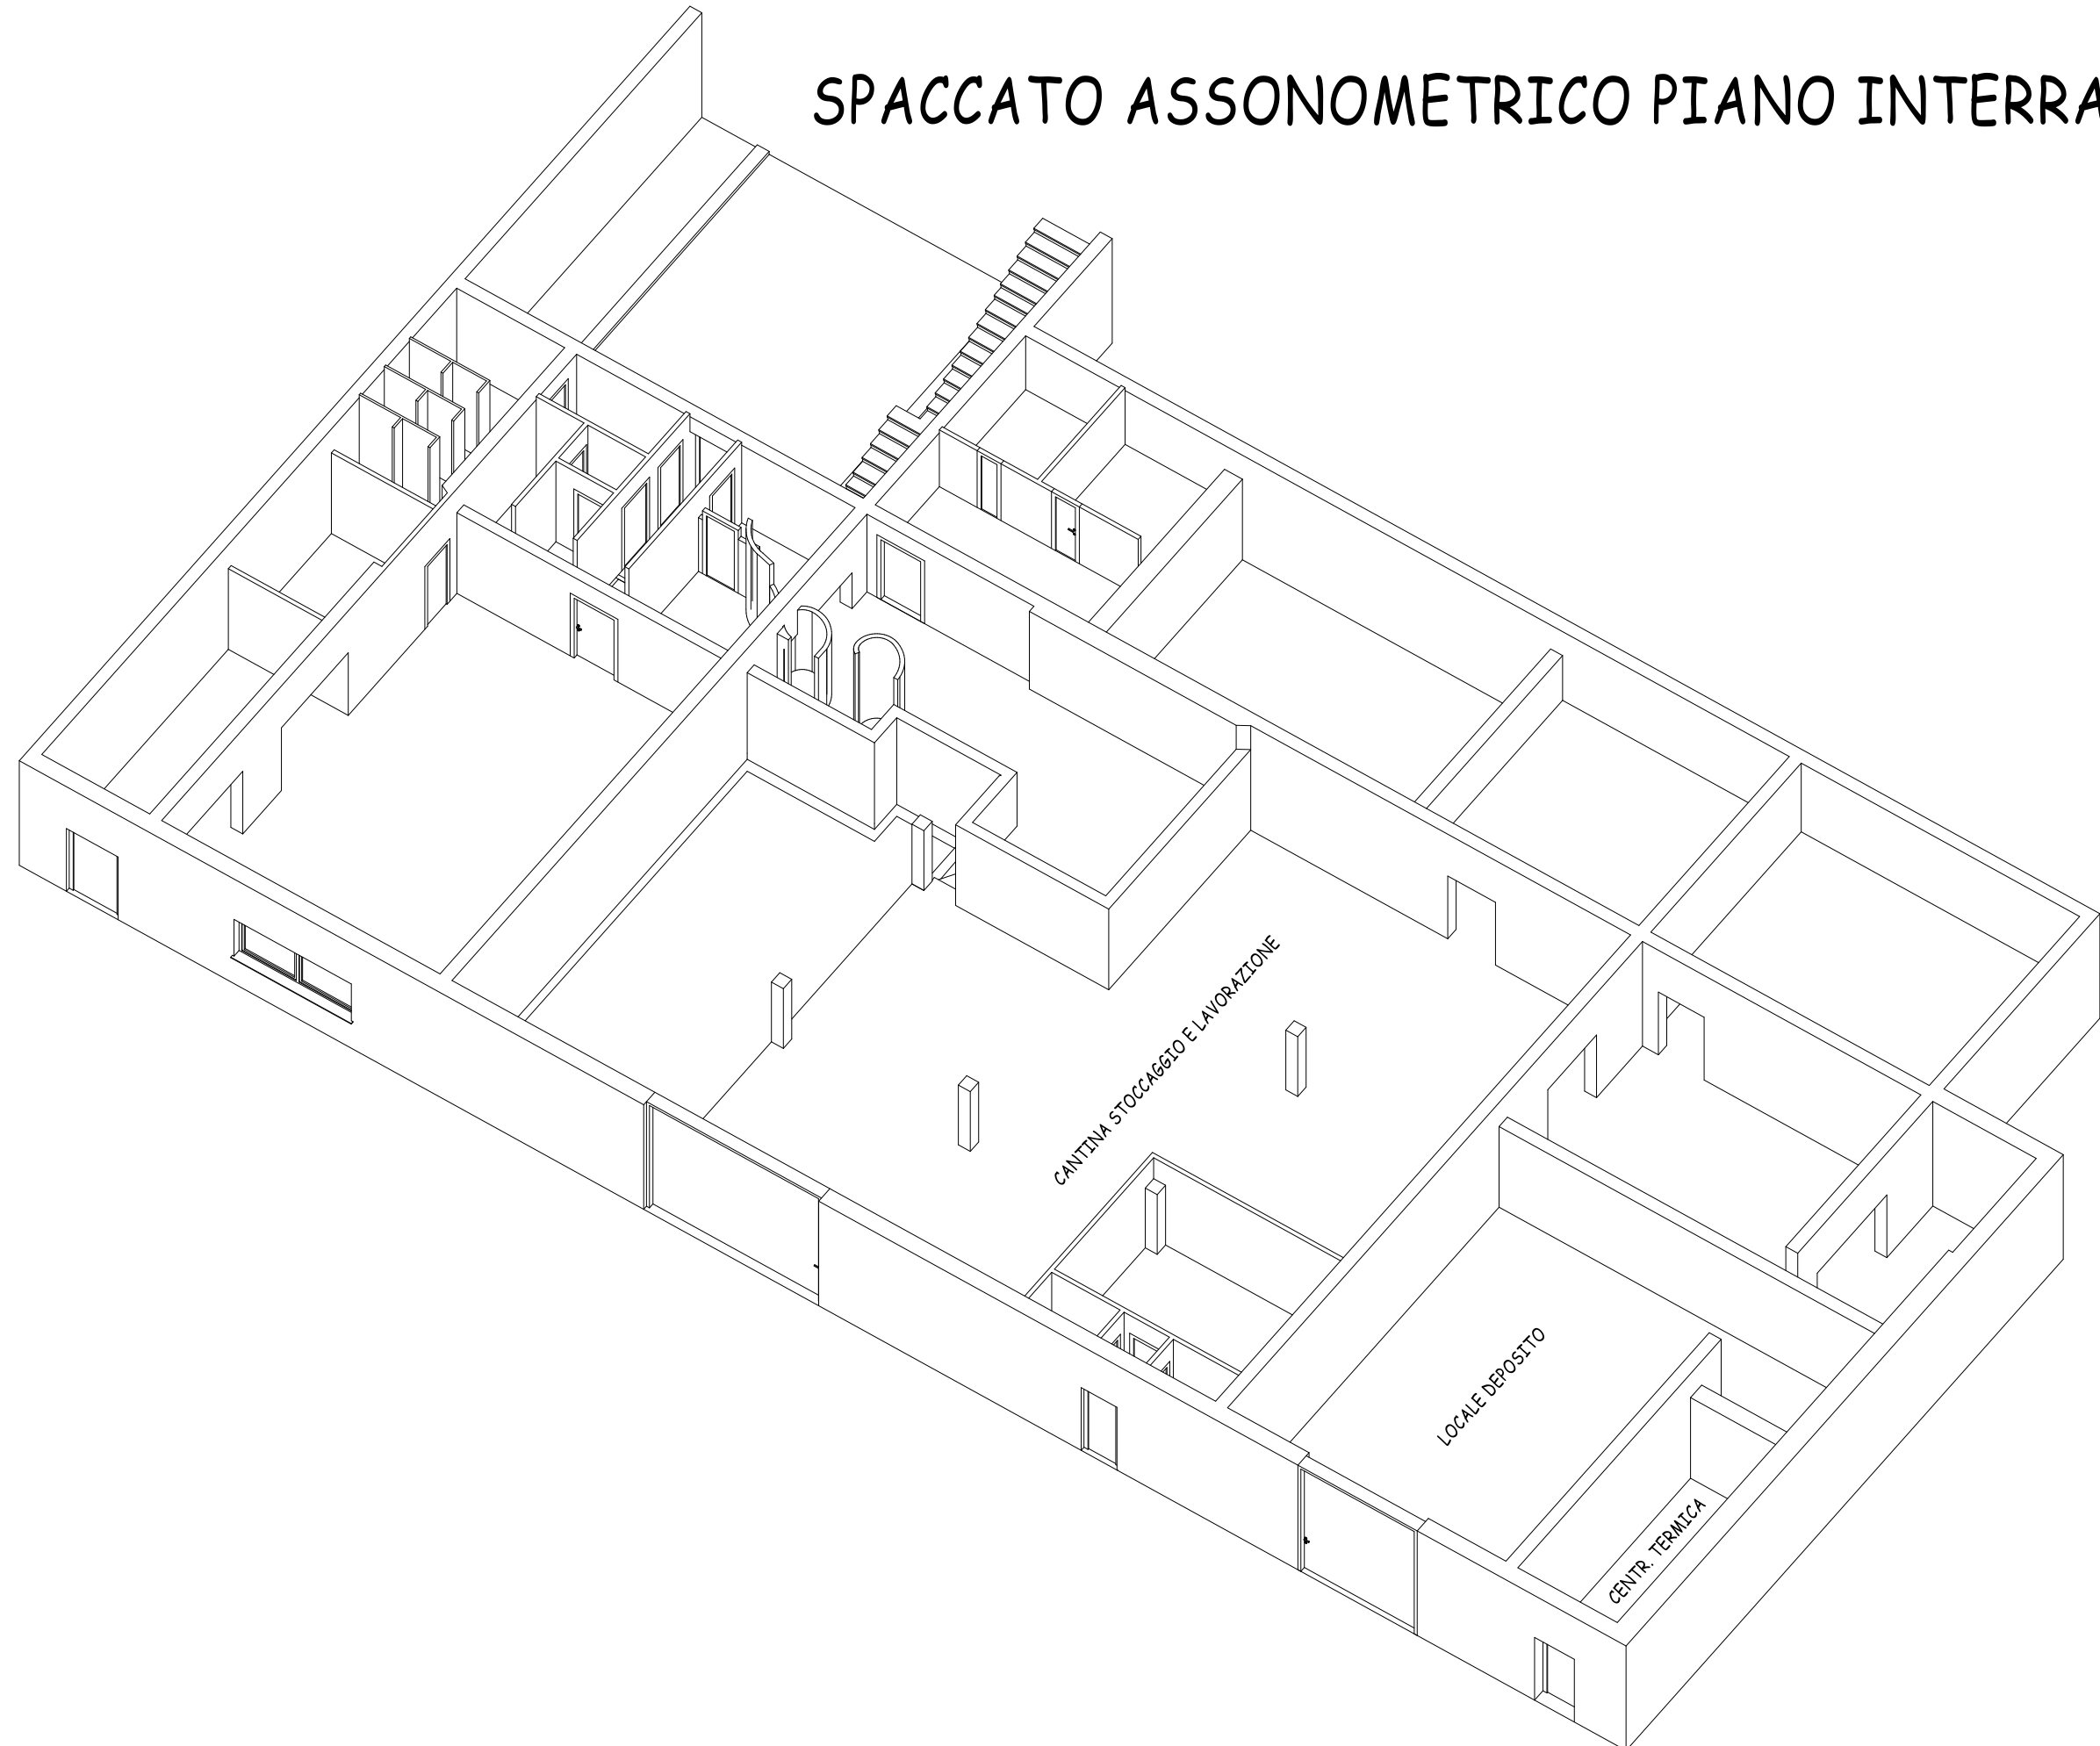

SPACCATO ASSONOMETRICO PIANO TERRA

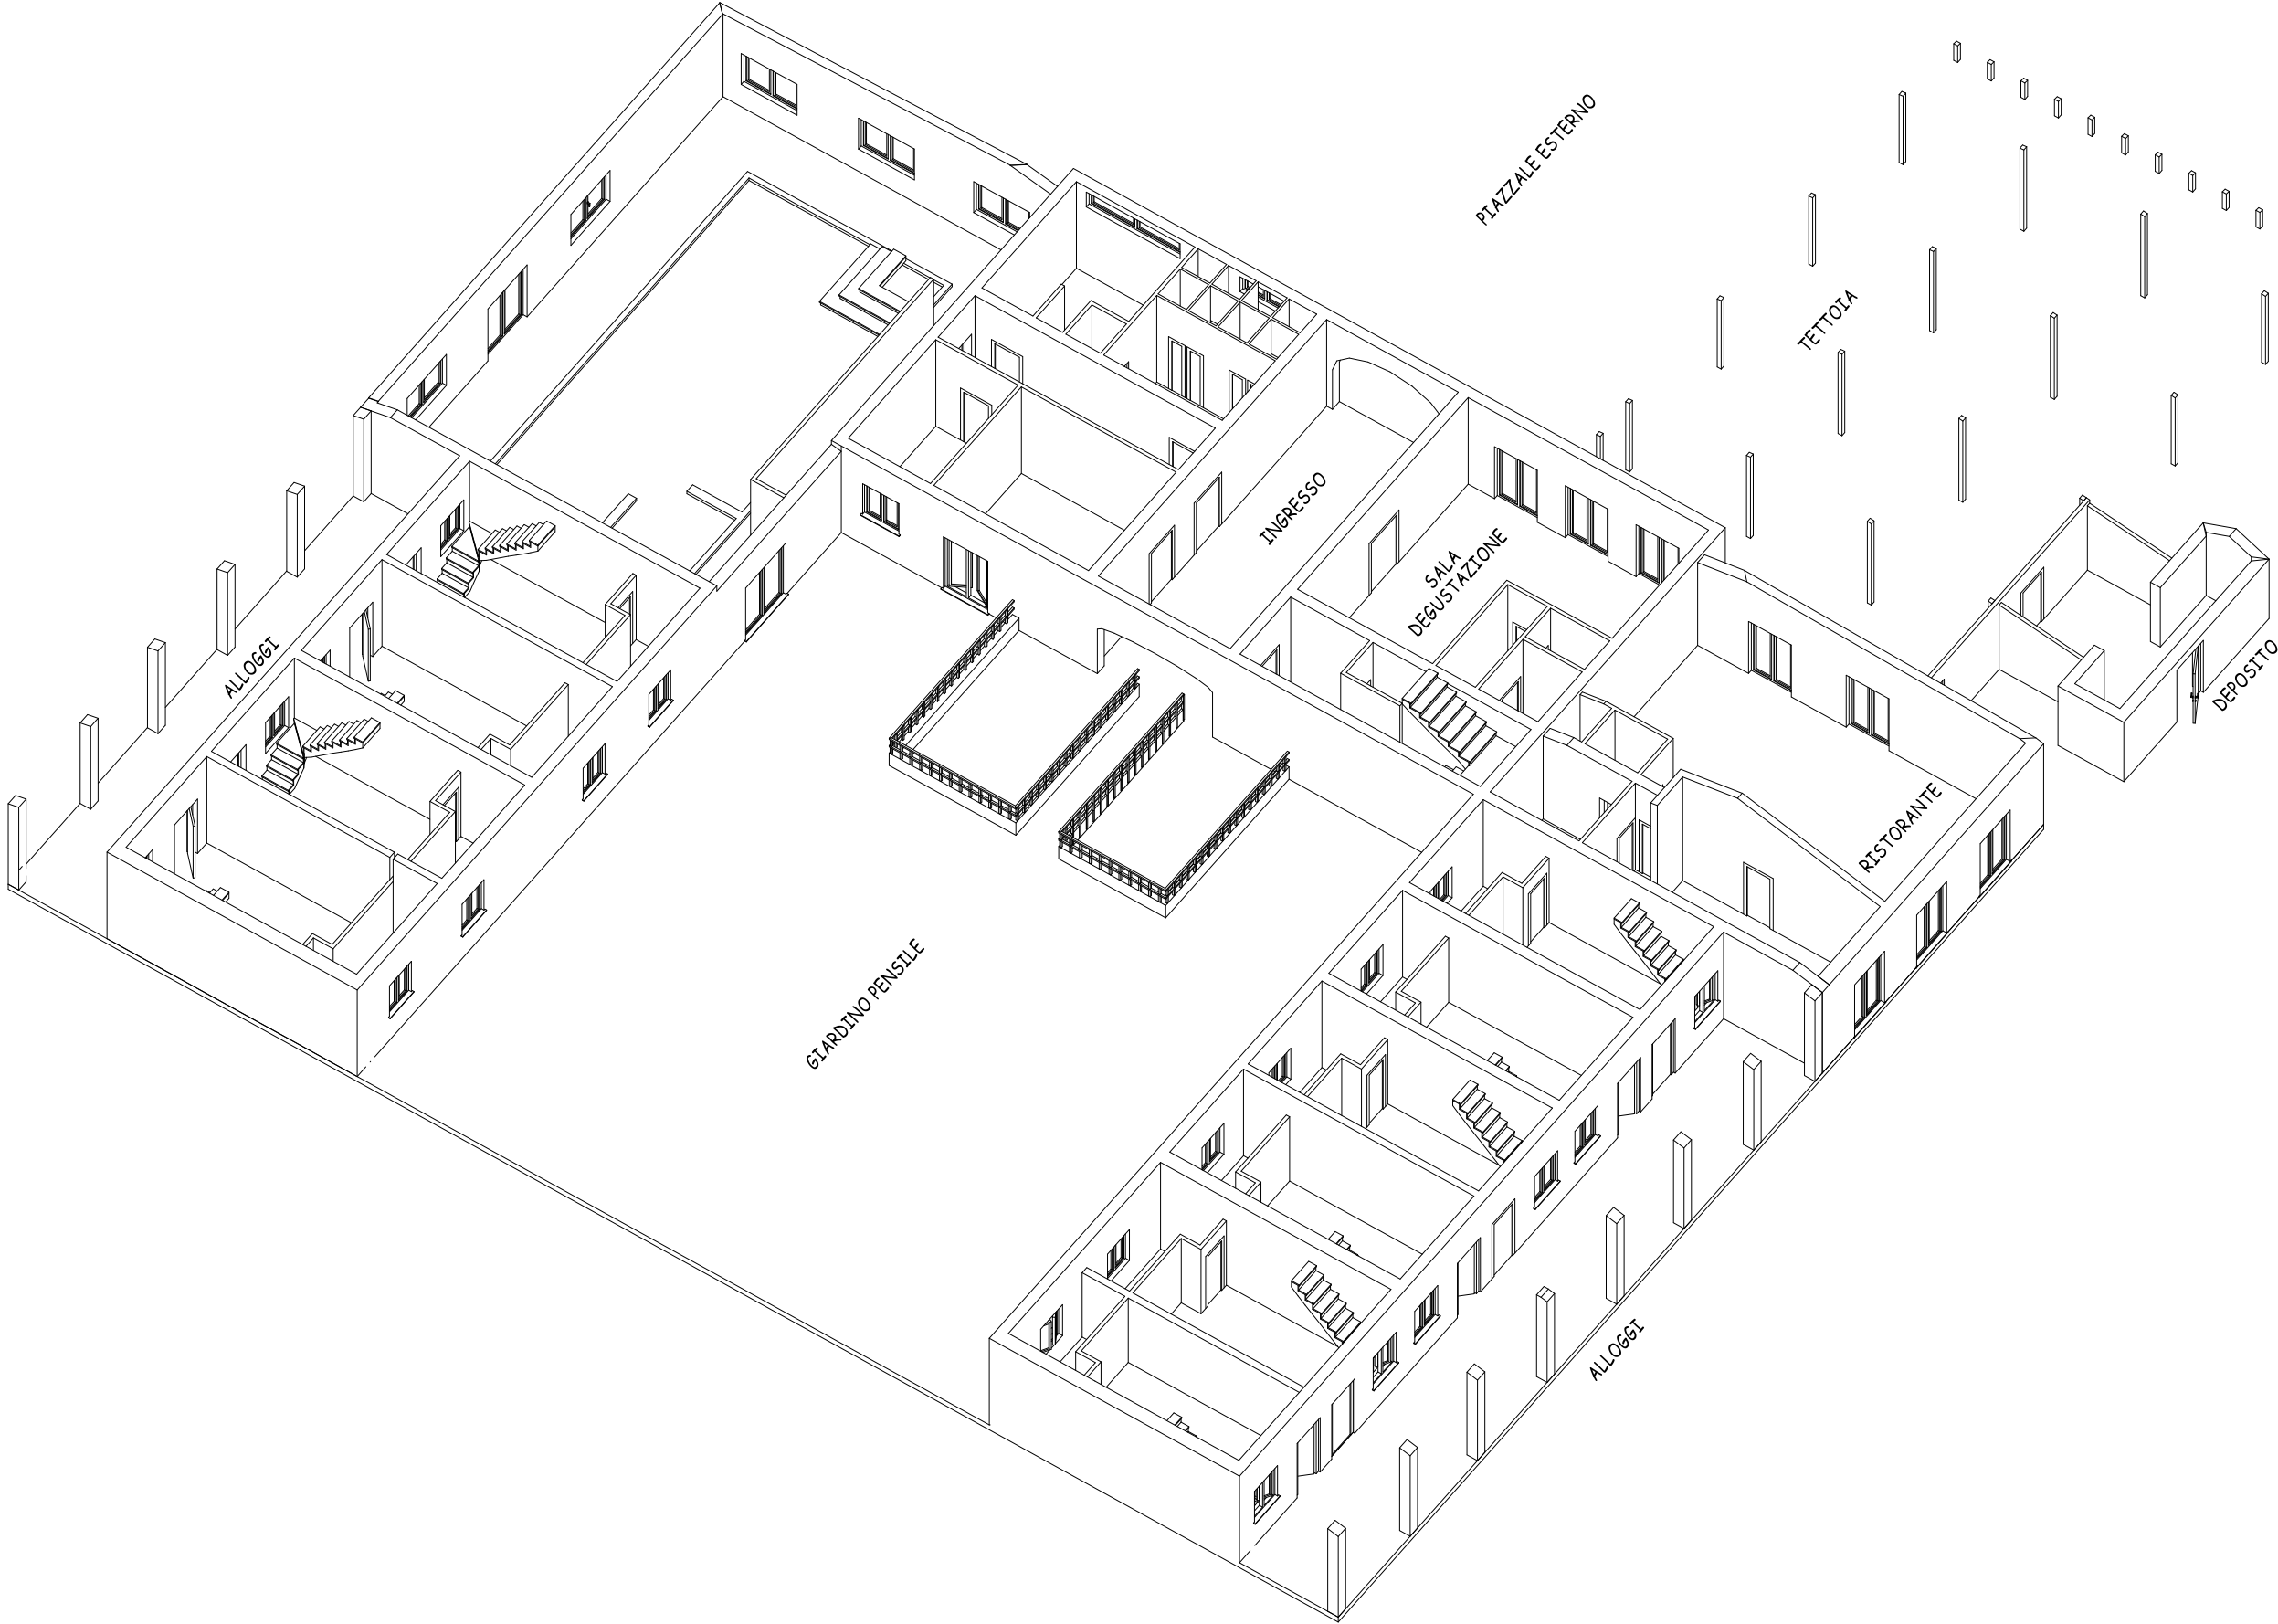

SPACCATO ASSONOMETRICO PIANO PRIMO

