



PROVINCIA AUTONOMA DI BOLZANO-ALTO ADIGE / AUTONOME PROVINZ BOZEN-SÜDTIROL

(D.Lgs. 18 maggio 2001 n. 280 / Ges. vertr. D. vom 18. Mai 2001 Nr. 280)

CATASTO DEI FABBRICATI / GEBÄUDEKATASTER

(R. Decreto Legge 13 aprile 1939, n. 652 e succ. modif. / Kgl. Gesetzdekret vom 13. April 1939, Nr. 652 und folg. Änd.)

Planimetria / Grundriss

Ufficio catasto / Katasteramt... **BOZEN** Comune / Gemeinde... **RITTEN**
 C.C. / KG... **RITTEN I** P.Ed. / BP... **2059** Sub. / Baueinh. Nr... **1** P.M. / Mat. Ant... **--**

Rilievo in conformità'

allo stato reale

Compilato dal / Verfaßt von... **Geom. Karin Oberrauch**

Iscritto all'Albo / Eingetragen im Berufsalbum... **der Geometer** della Prov. di / der Provinz **BZ**



Data / Datum... **18/10/2011** Timbro e firma / Stempel und Unterschrift

Erhebung in Übereinstimmung
mit dem tatsächlichen Zustand



RISERVATO ALL'UFFICIO **DEM AMT VORBEHALTEN**

Data / Datum

Mod. 97 n. / Formbl. 97 Nr.

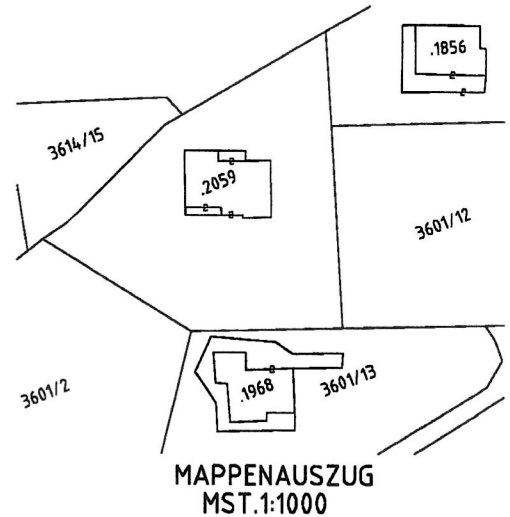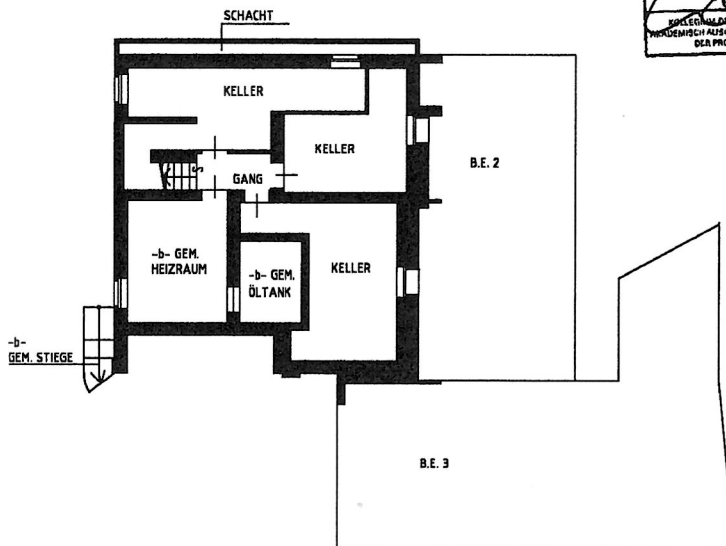

UNTERGESCHOSS
H=2.64 m

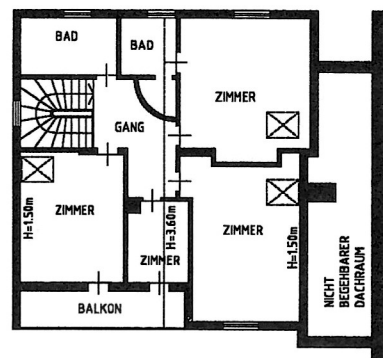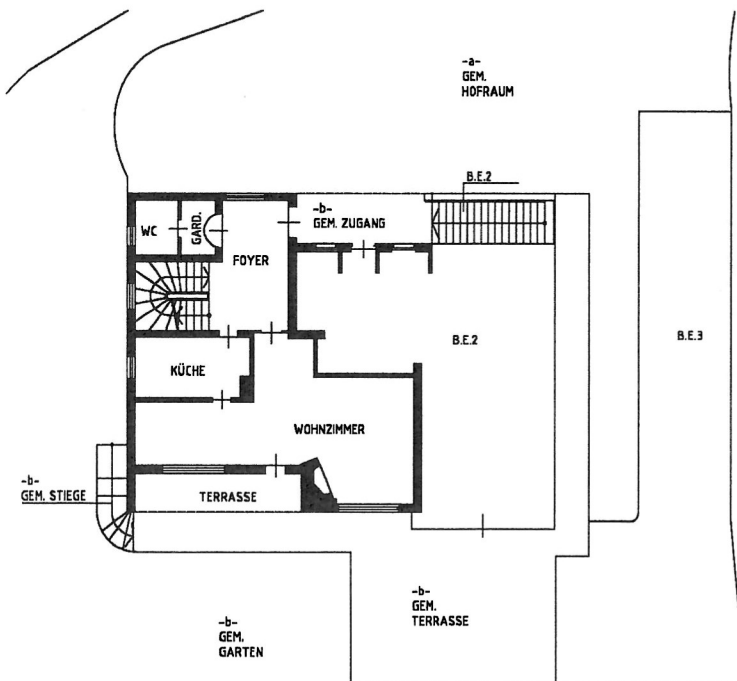

ERDGESCHOSS
H=2.80 m

1. OBERGESCHOSS

Orientamento / Orientierung



Scala / Maßstab 1:200