


NO TERRA

ALLEGATO 03

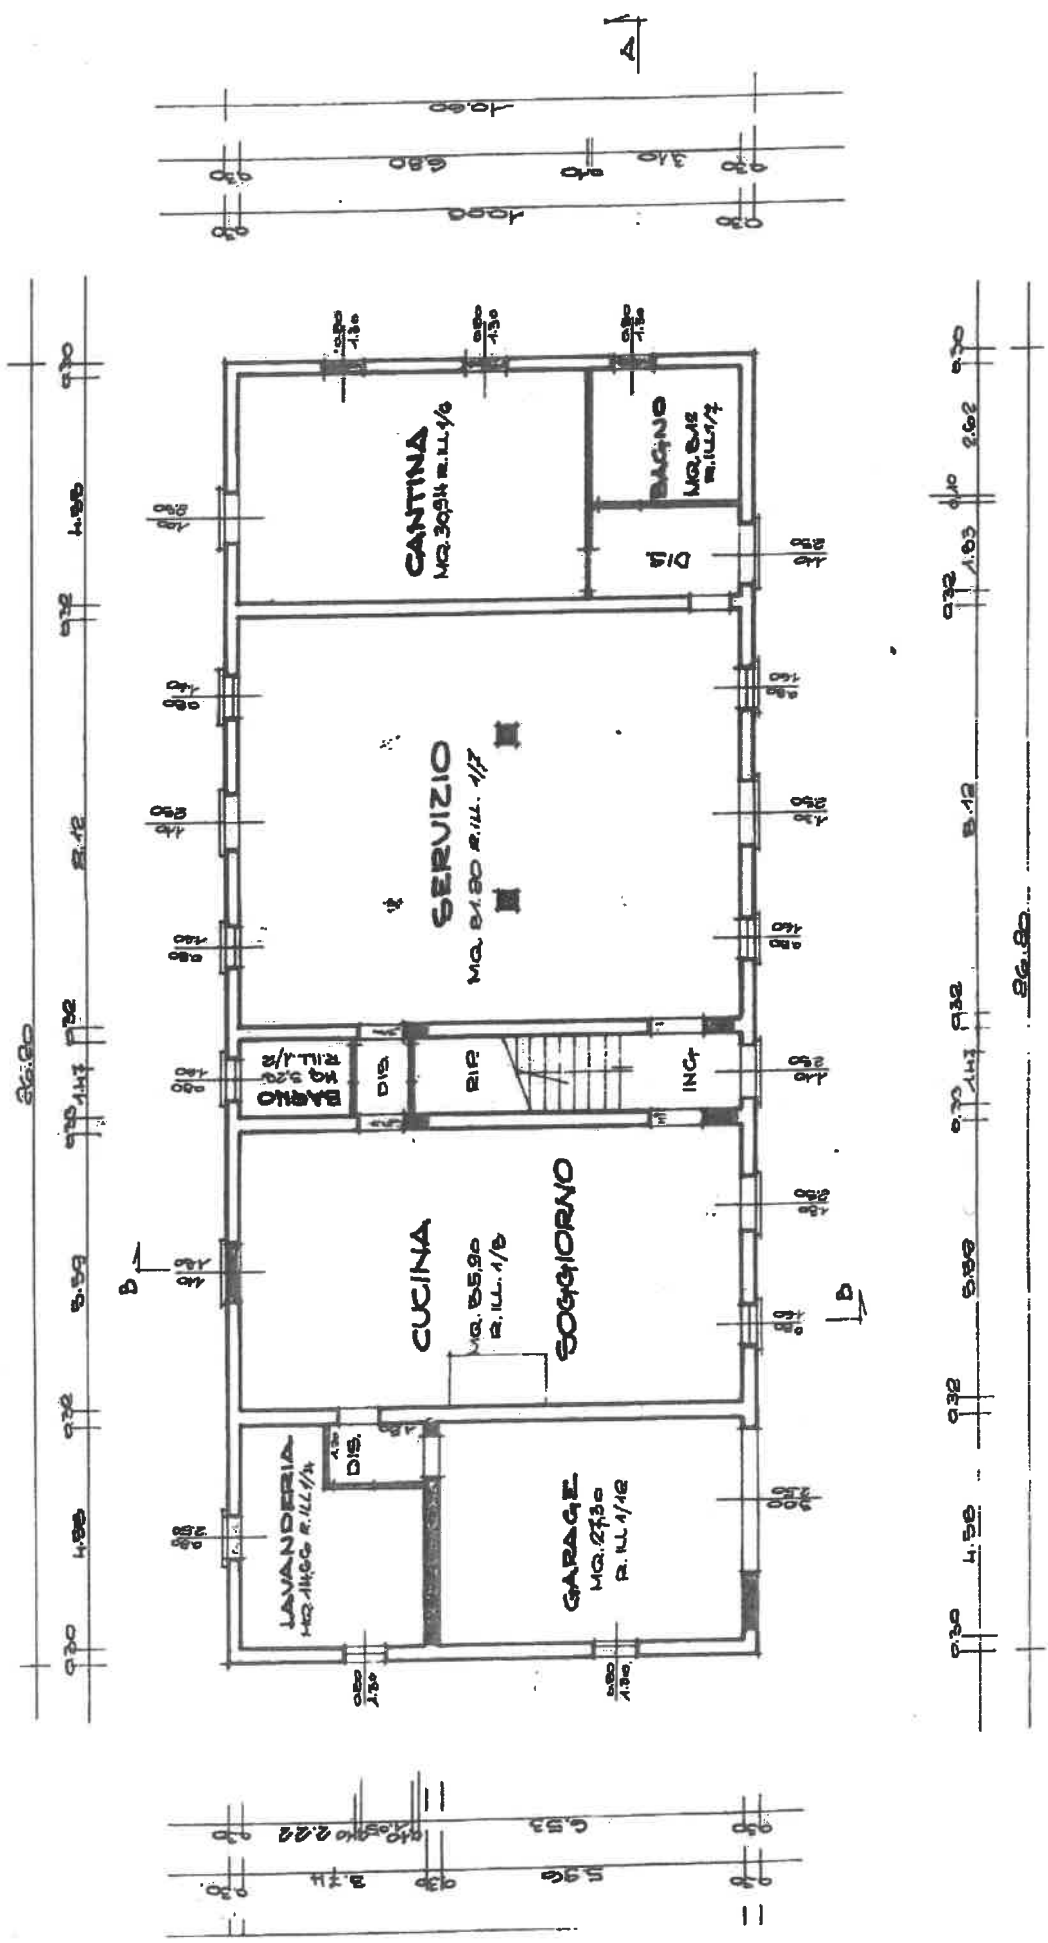


PIANO PRIMO

PI.

85.80

B

16.41
 0.32 1.29 0.33 1.20 1.41 0.32 3.15 0.10 4.81 0.32

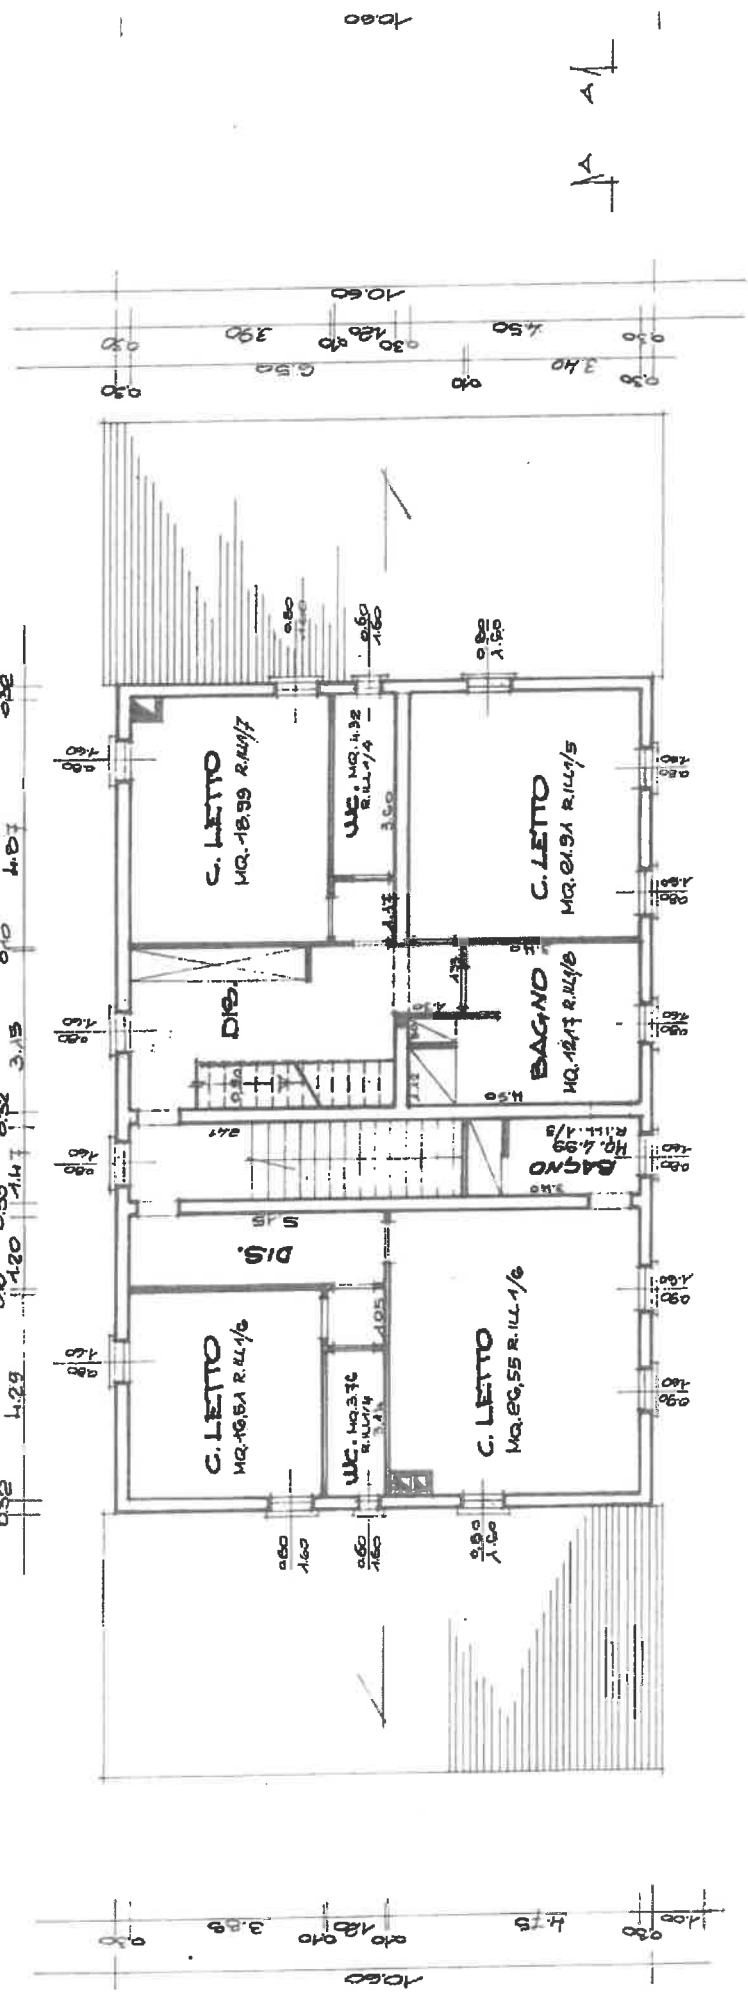

A

A

0.32 5.59 0.33 1.17 0.32 3.15 0.10 4.81 0.32
 16.41


B

10.60
 0.30 1.70 0.30 1.80 0.10 1.70 0.30

10.60

TA PIANO SOTTOTETTO

B

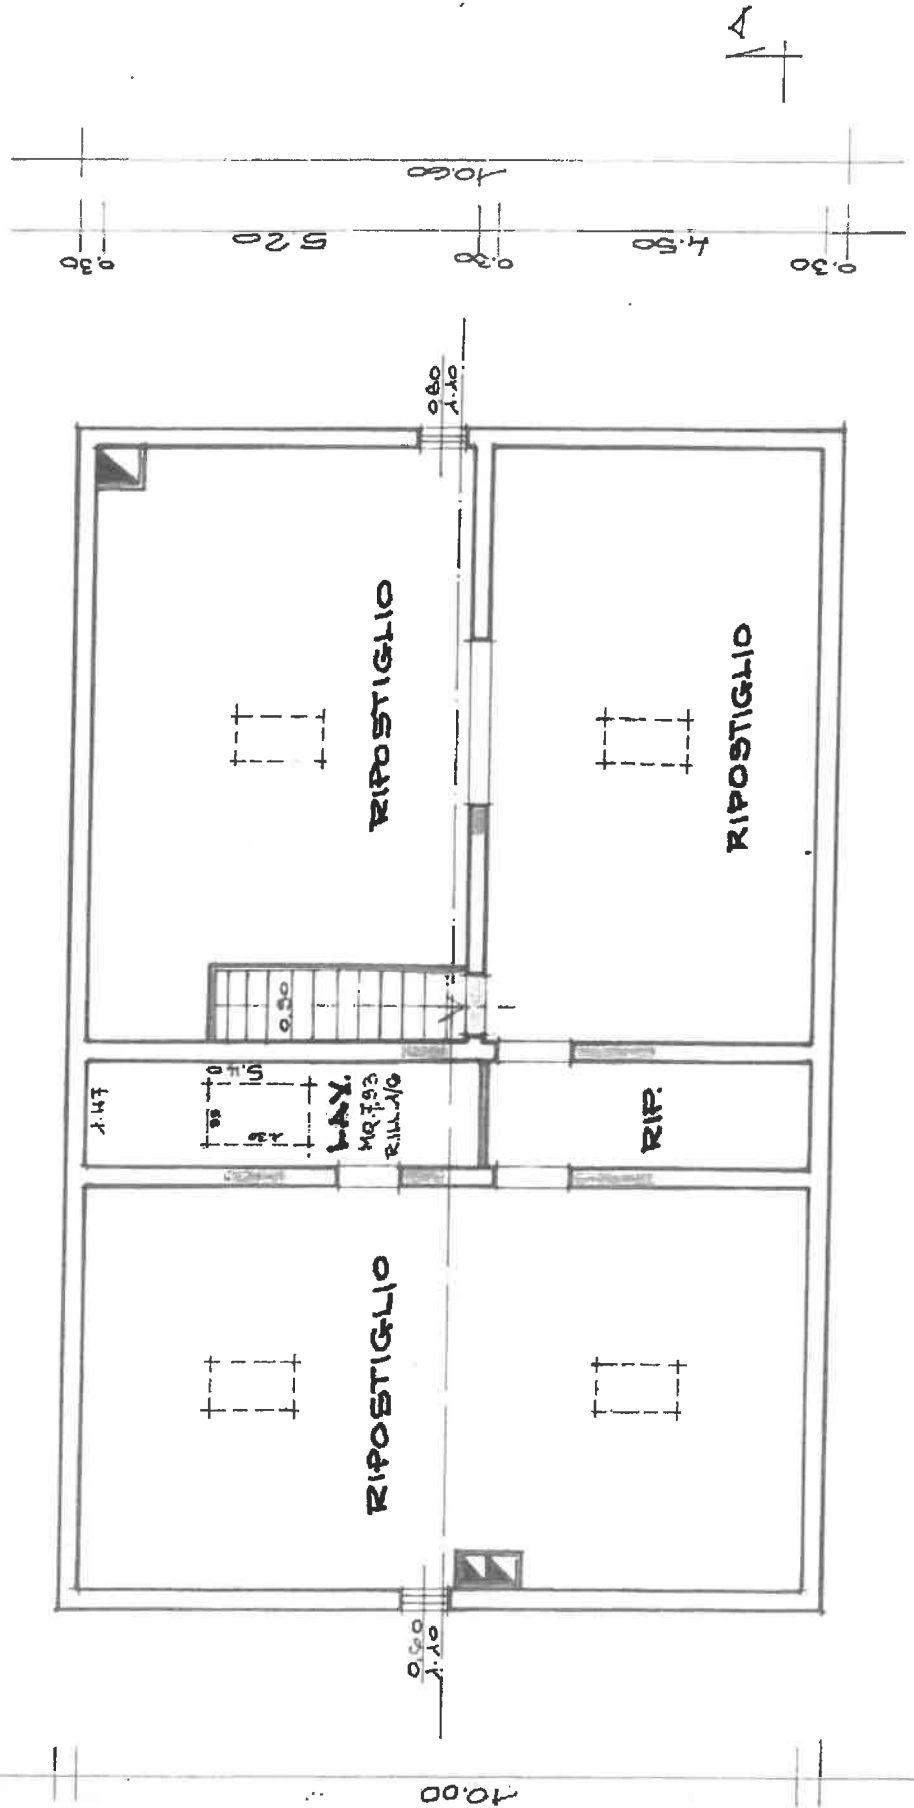


0.30 4.50 0.80 5.20 10.00

0.50 1.10 0.90 1.10 0.50 10.00


1.47 0.90 1.47 1.47

0.32 8.12 2.00 1.47 0.32


0.30

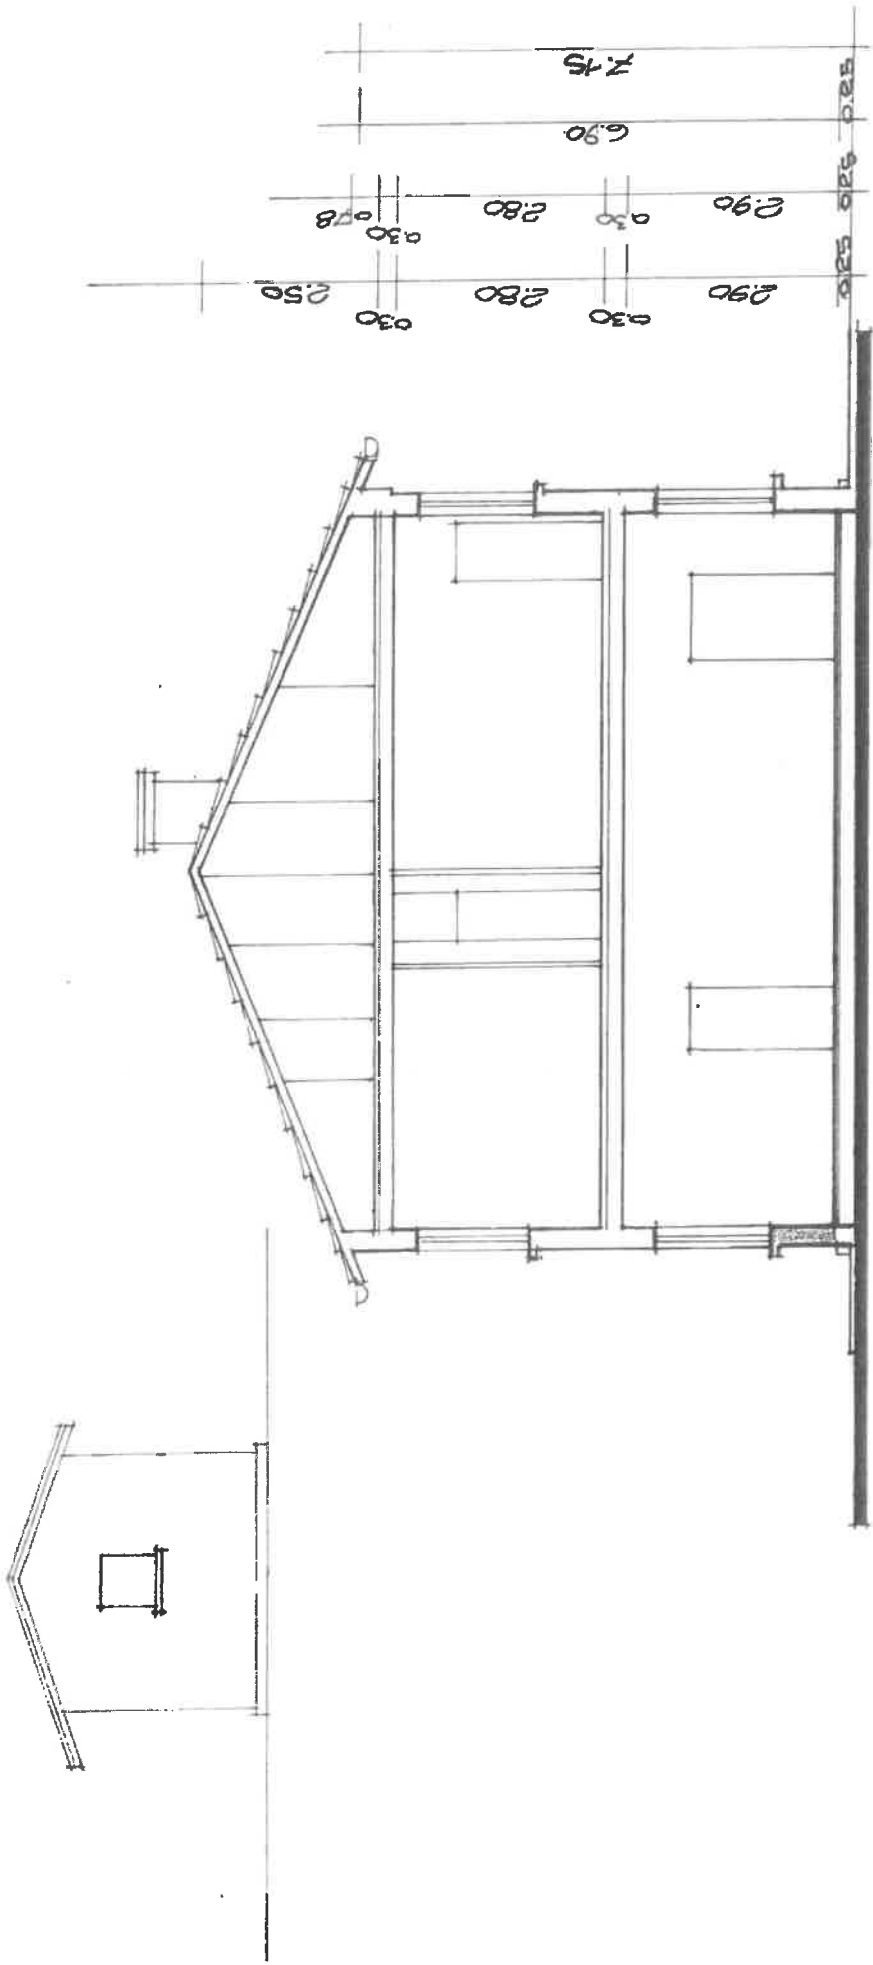


SEZIONE B-B


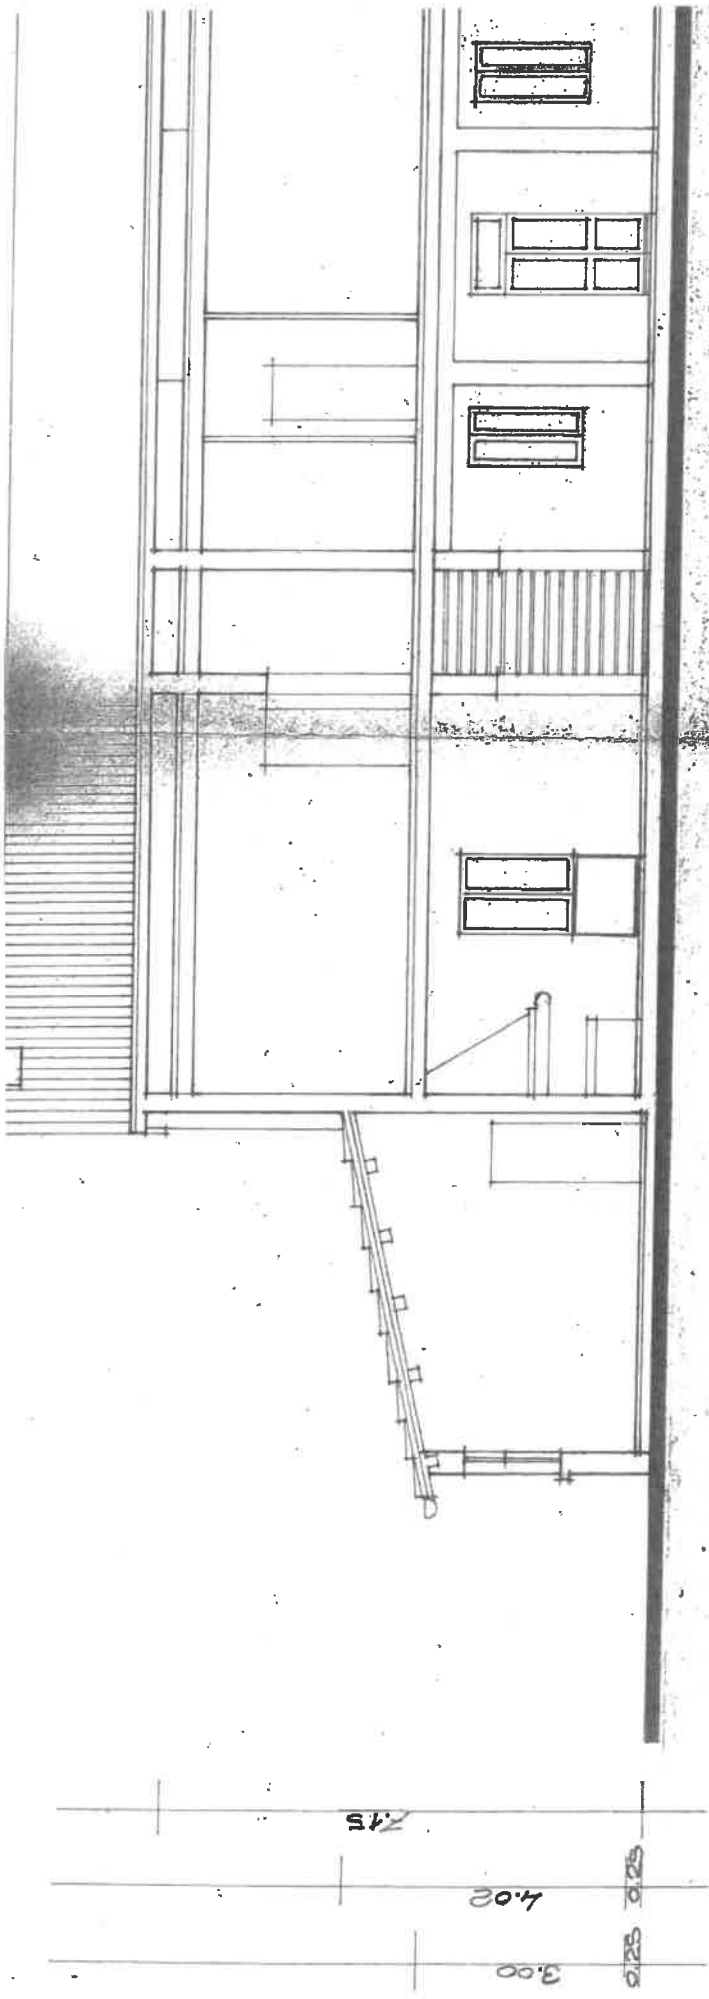


SEZIONE A-A

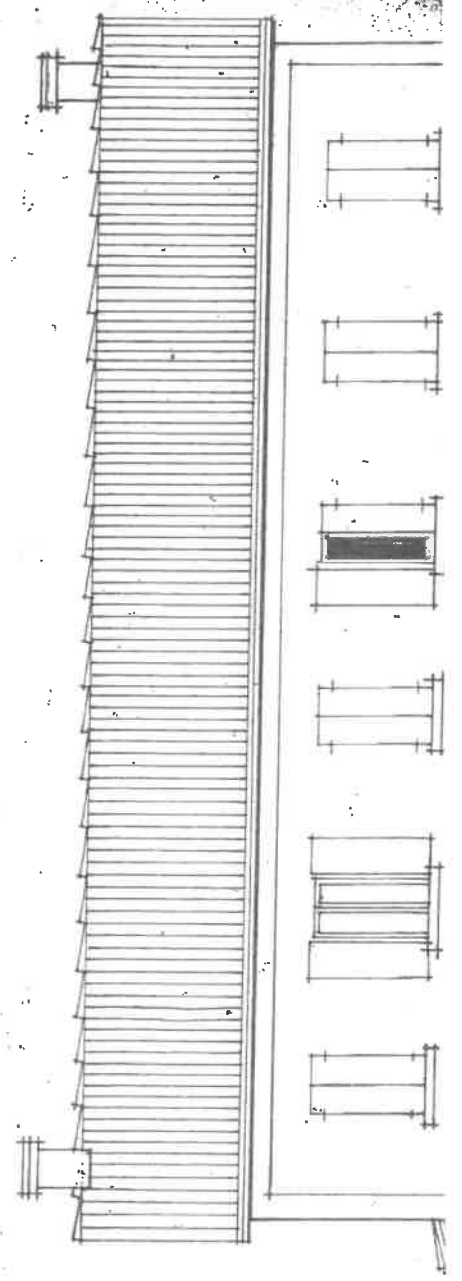

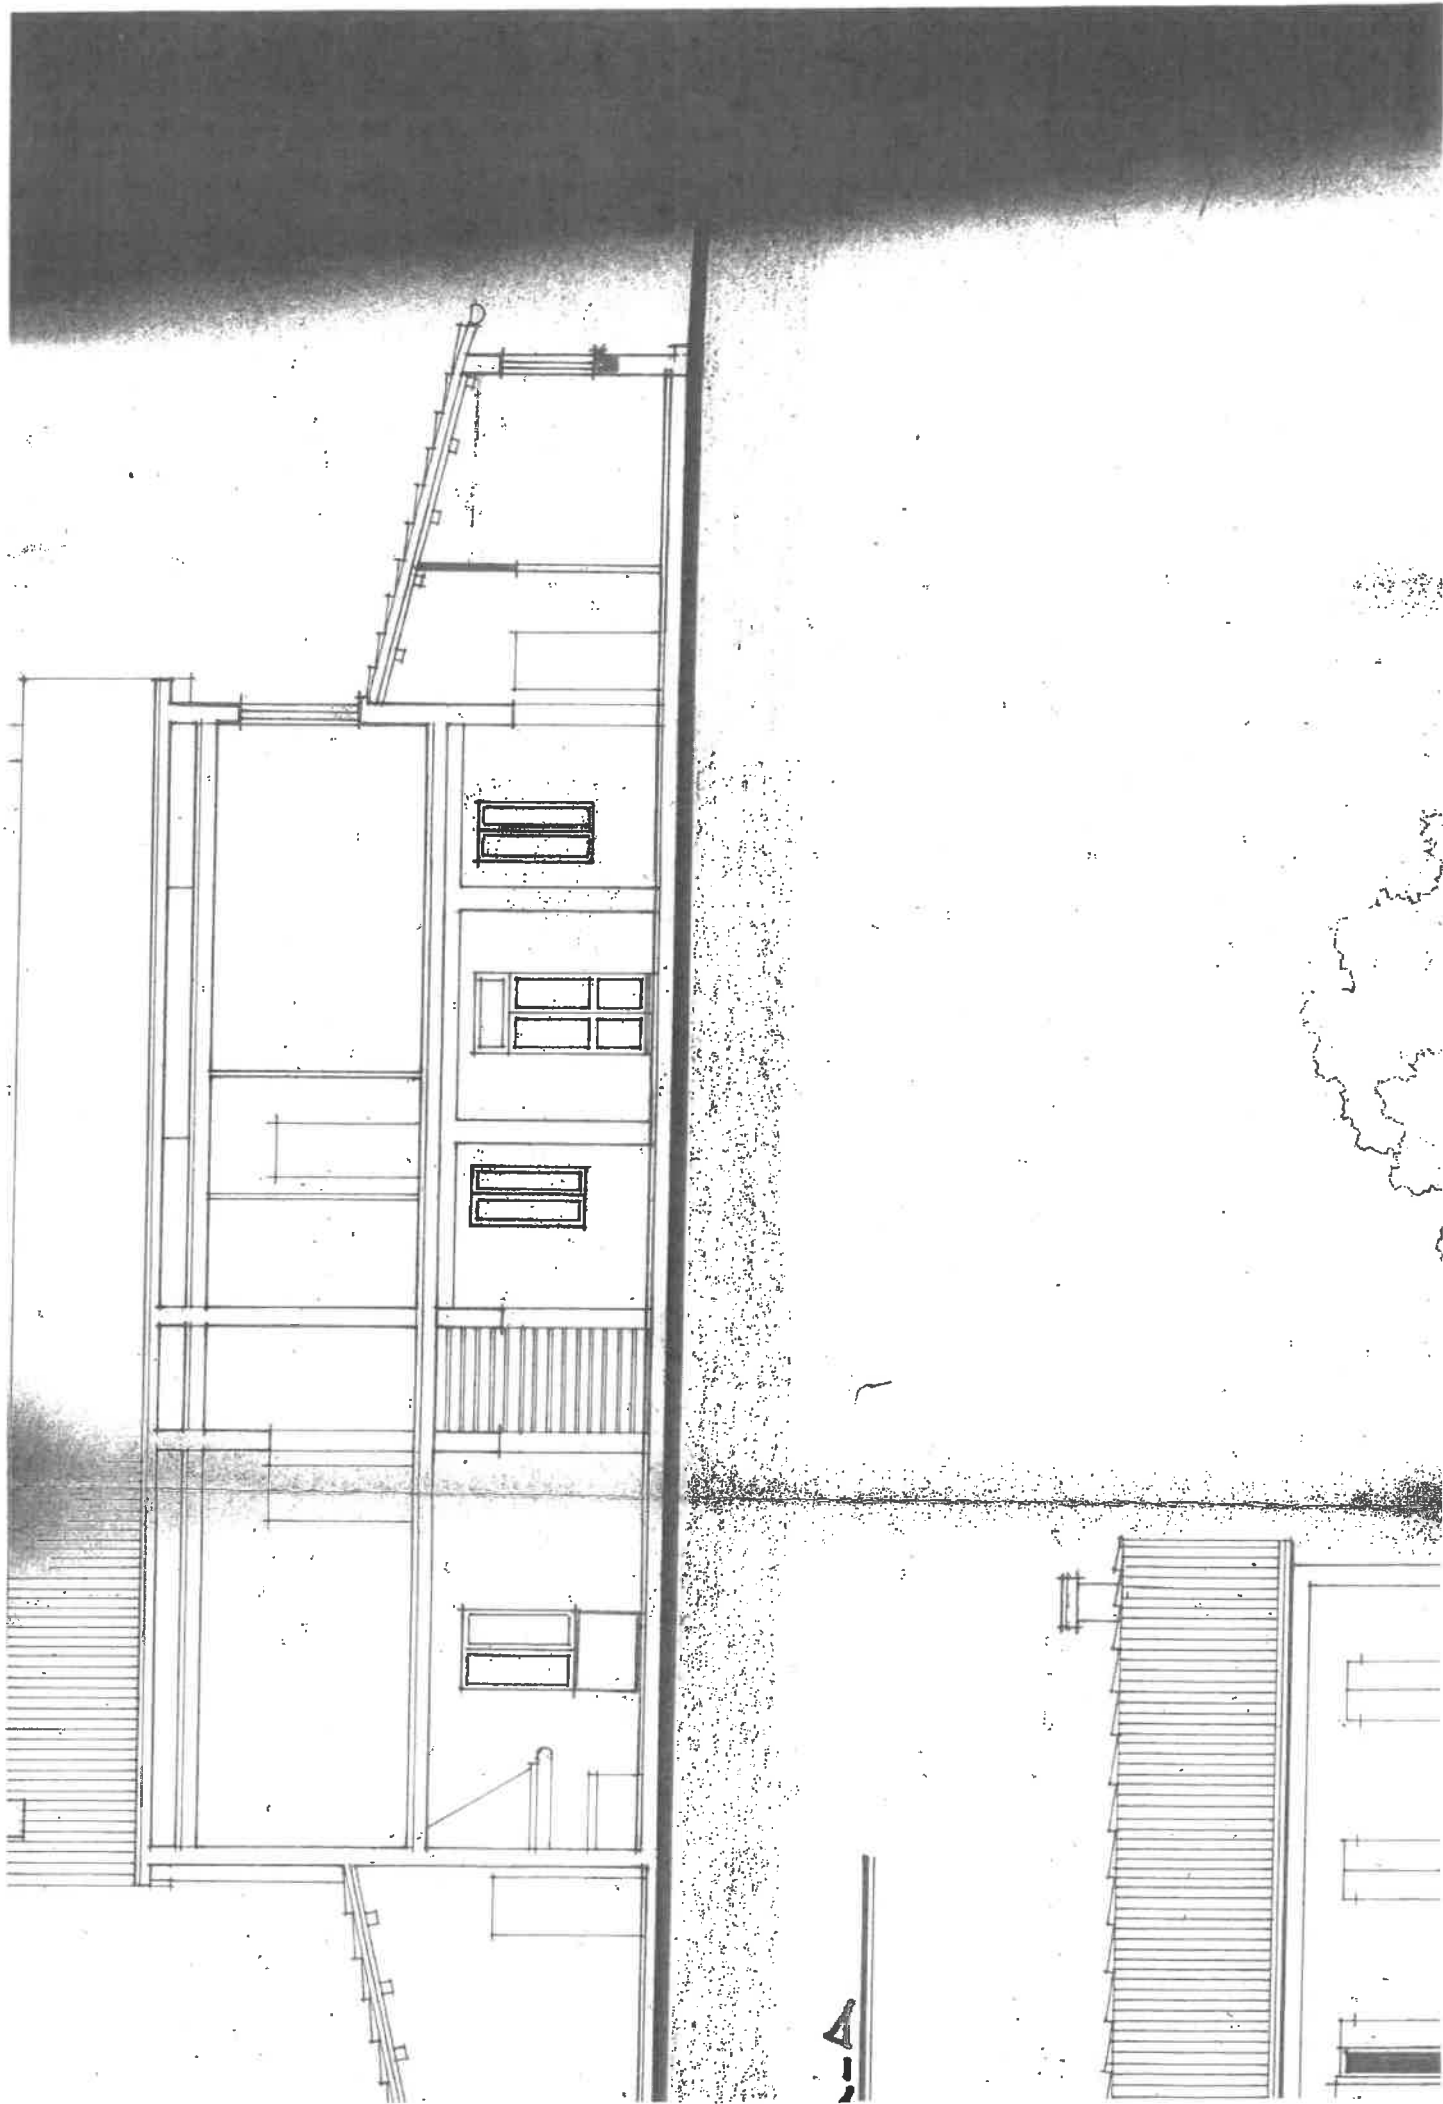


ISPEZIONABILI

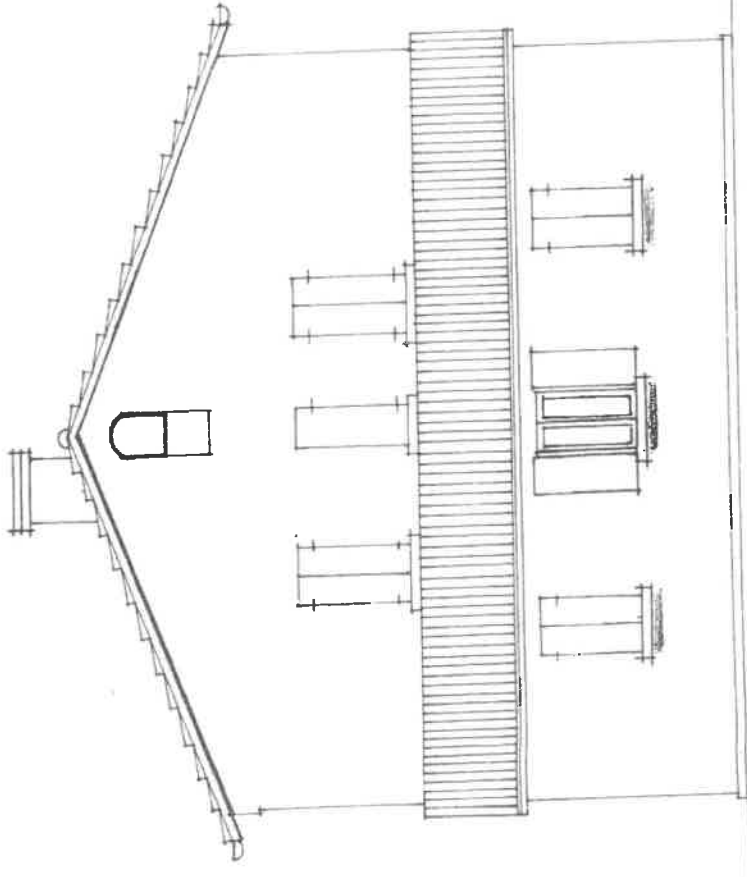
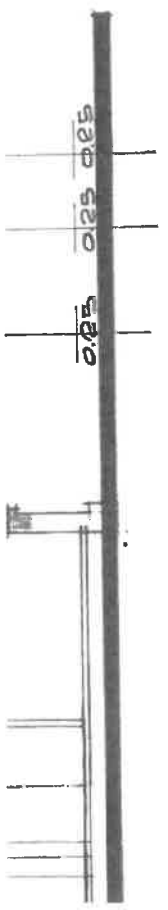


PROSPETTO EST

42

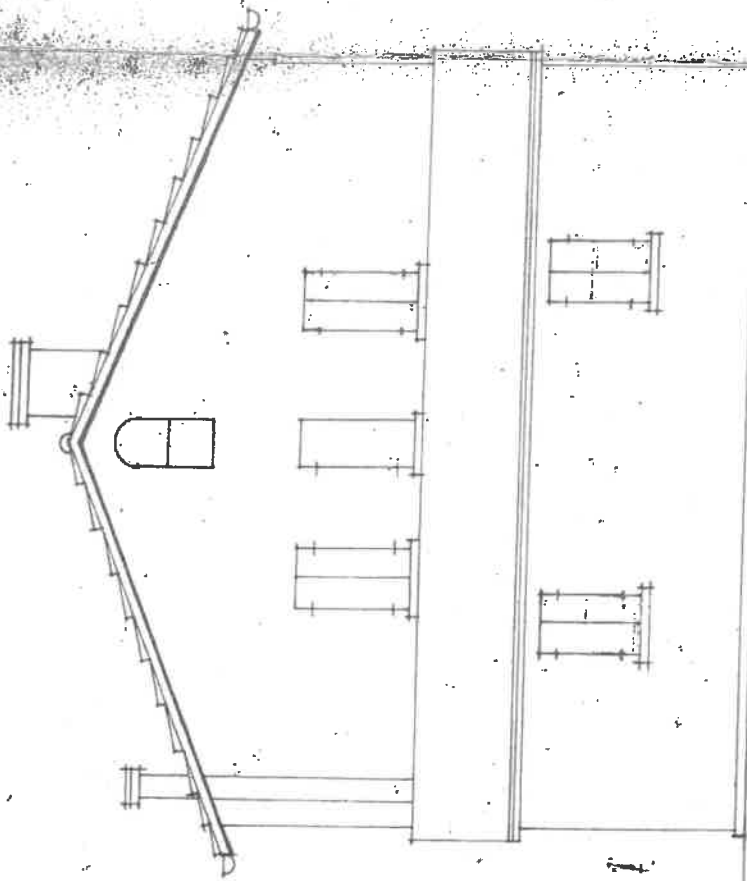



PROSPETTO OV

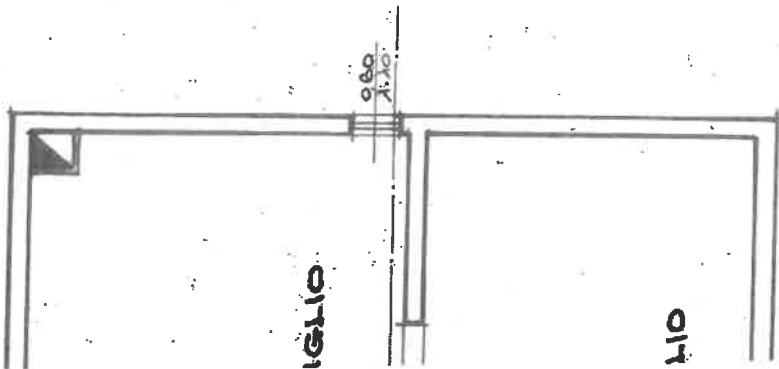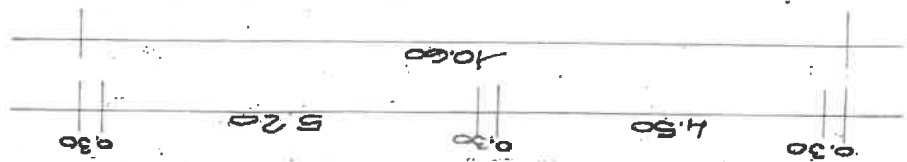


2.10

SCALE 1:50

SEZIONE A-A

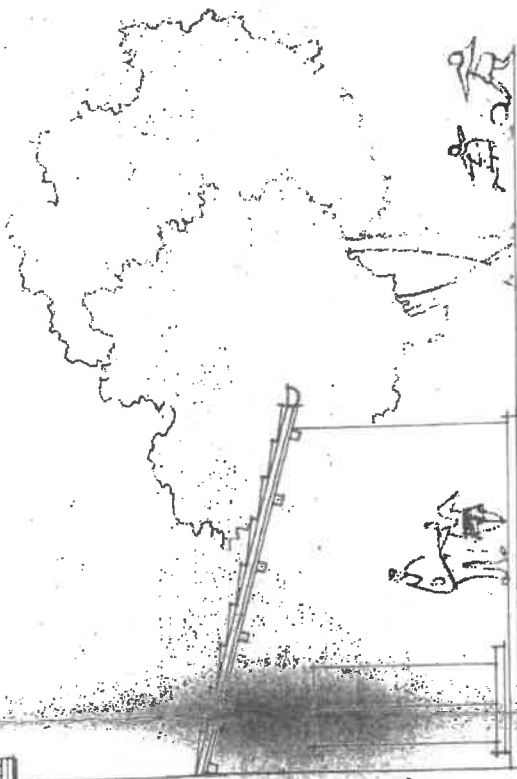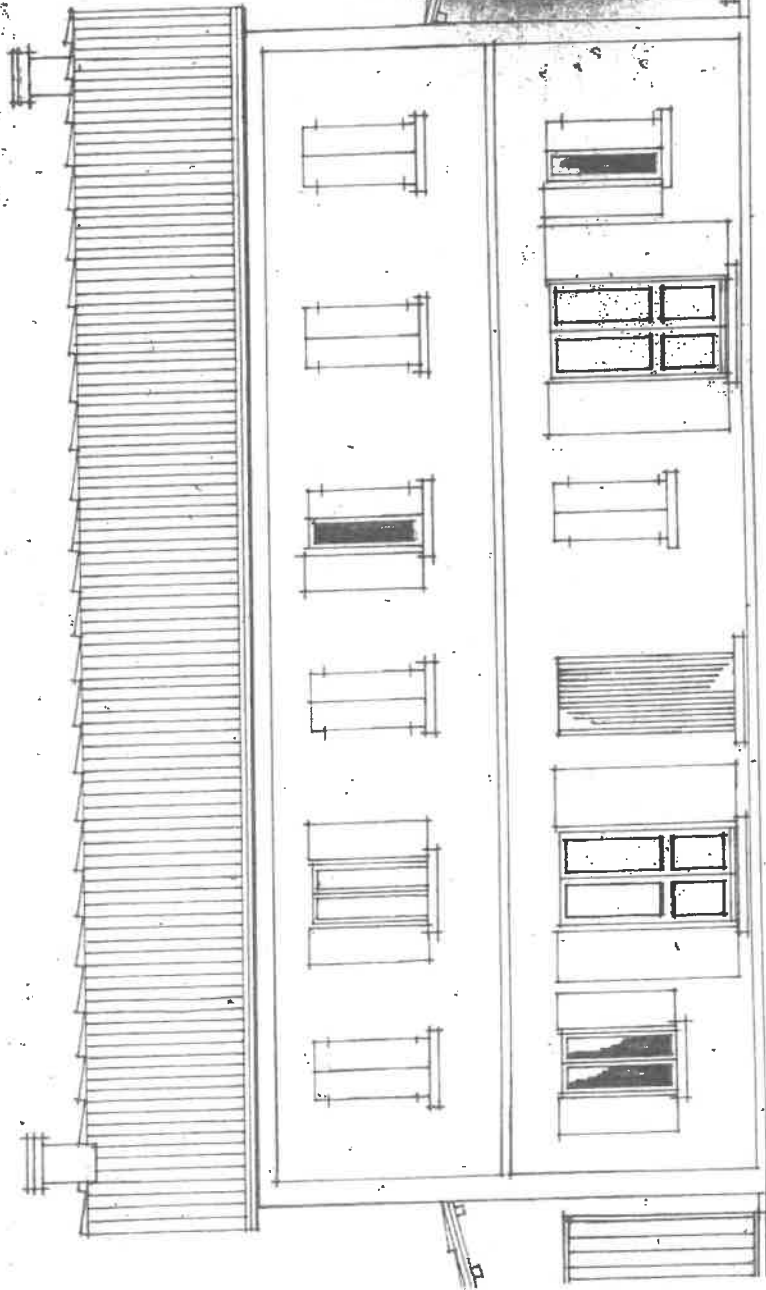

PROSPETTO EST

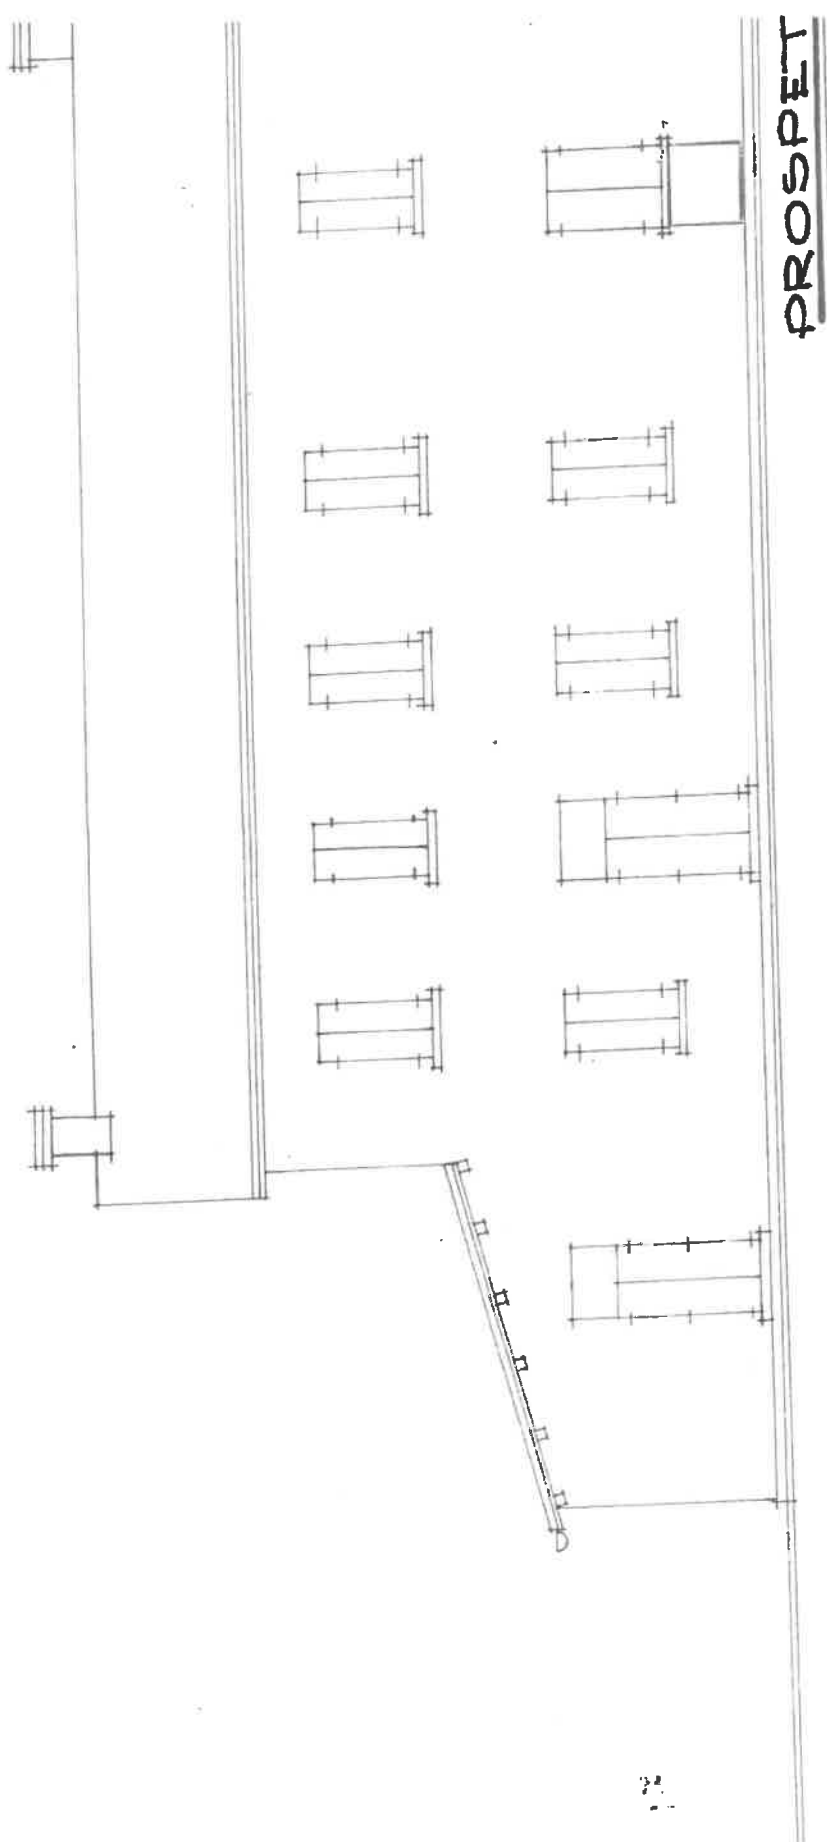


PROSPET

MA FOGNATURA SCARICO ACQUE BIANCHE 1:500

ERACCORDO
INOMIA A TENUTA

ERIALI:
RANNO REALIZZATE
REFABBRICATO A
ZZIONABILI

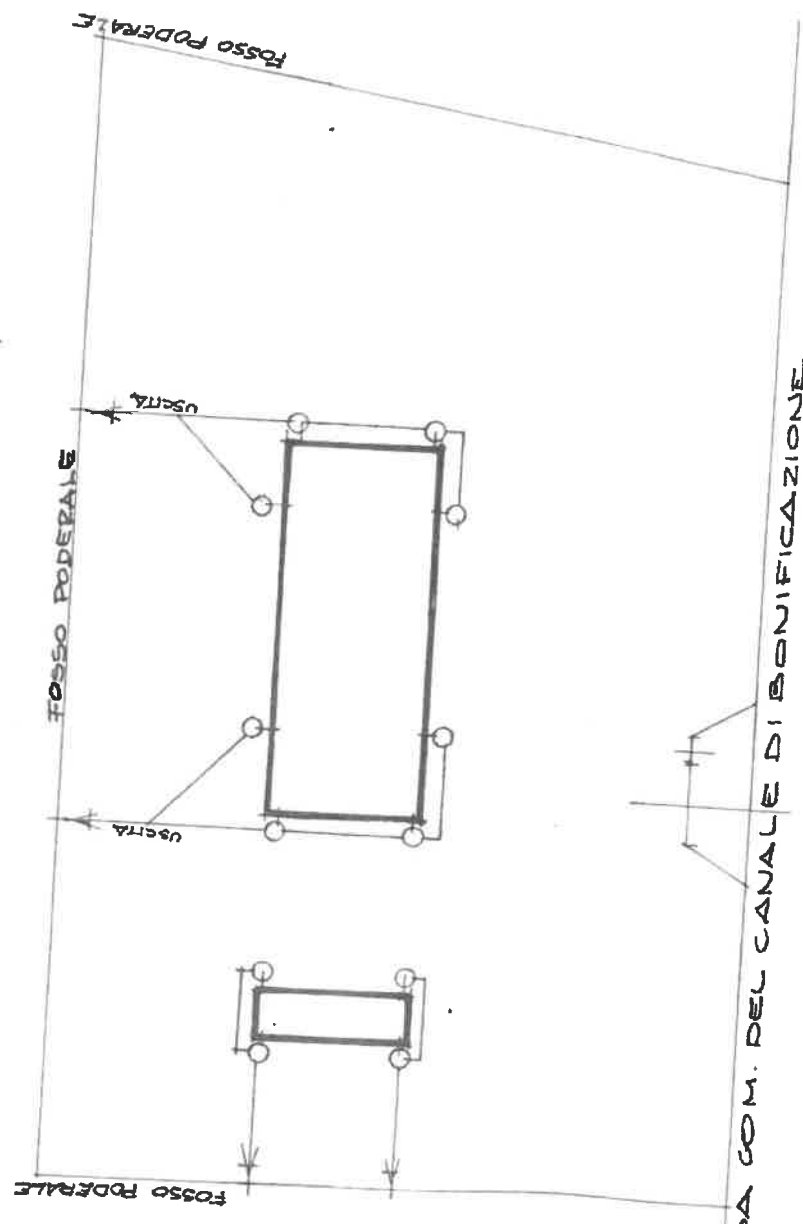


STRADA COM. DEL CANALE DI BONIFICAZIONE.


RATTO DI MADRA

SEZ. TERRENI 1:2000


ESENATICO
LE 52-372

PIANTA

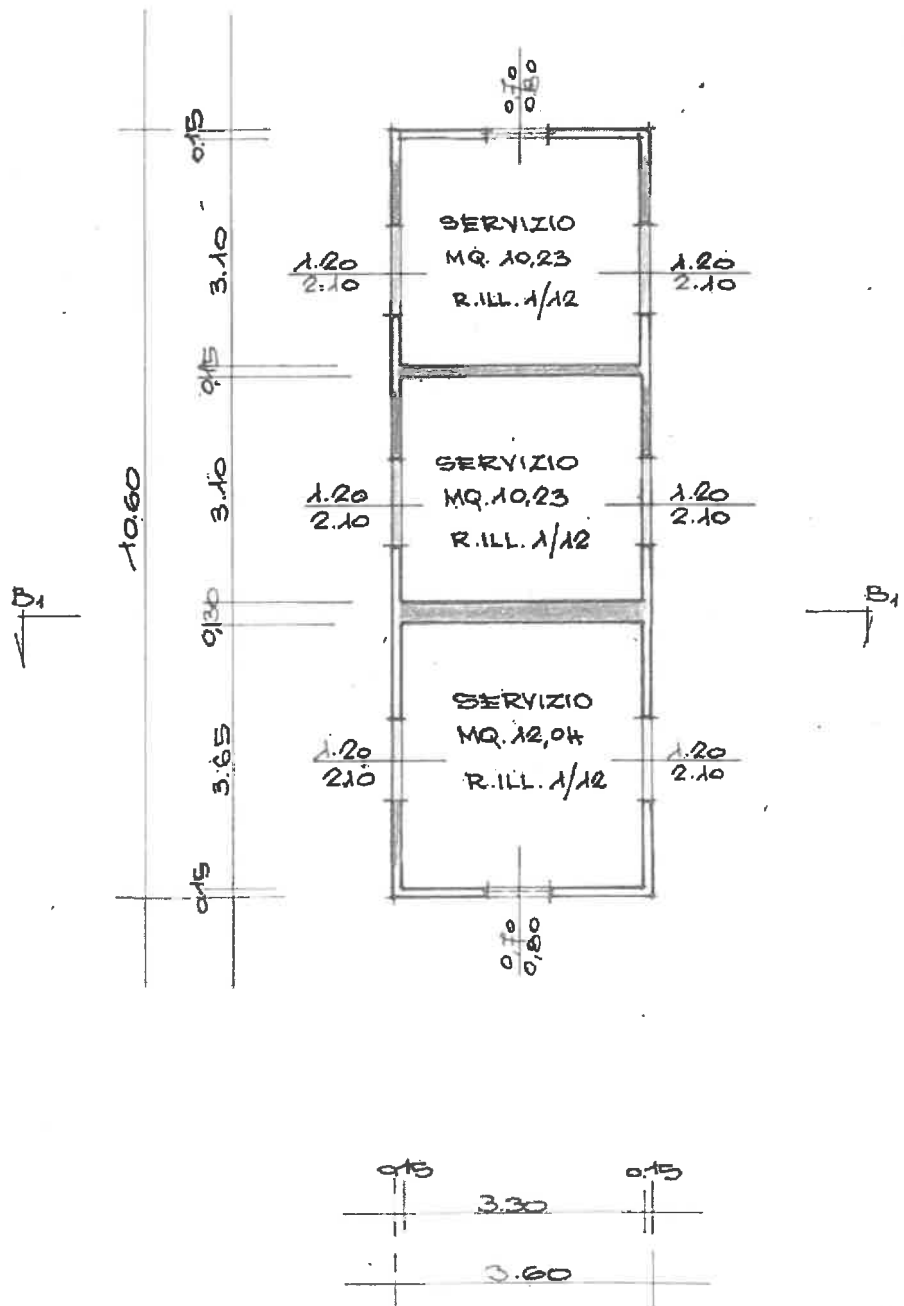


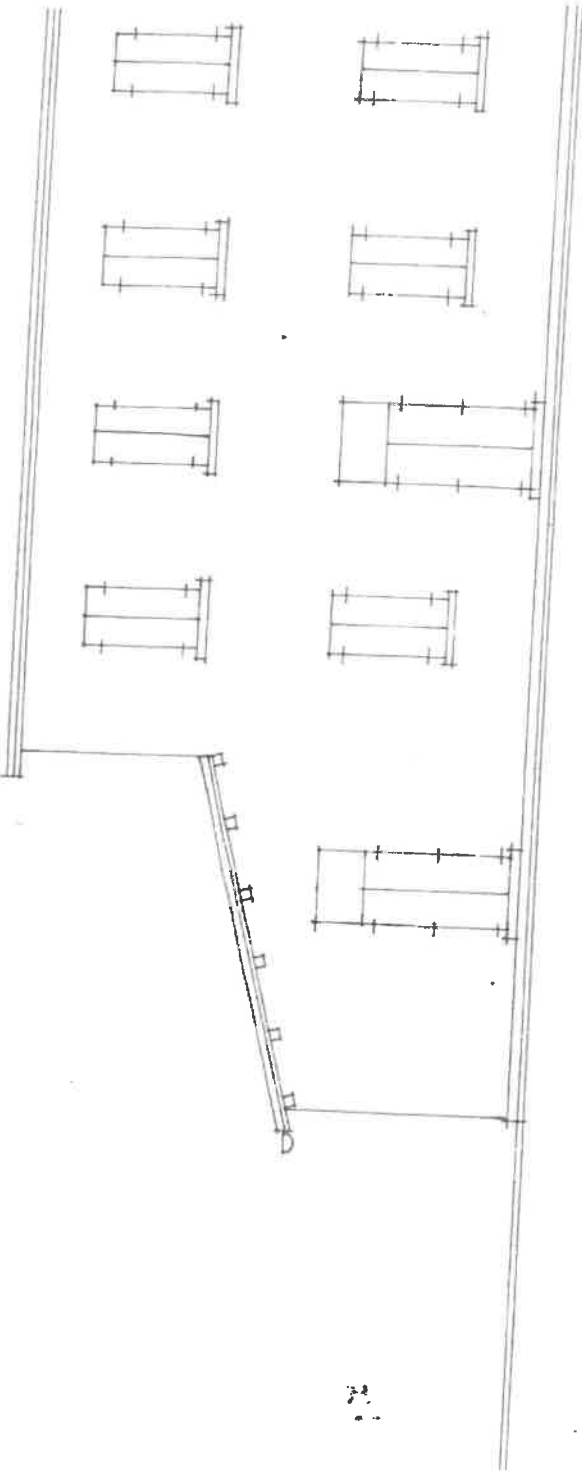


PROSPETTO OVEST

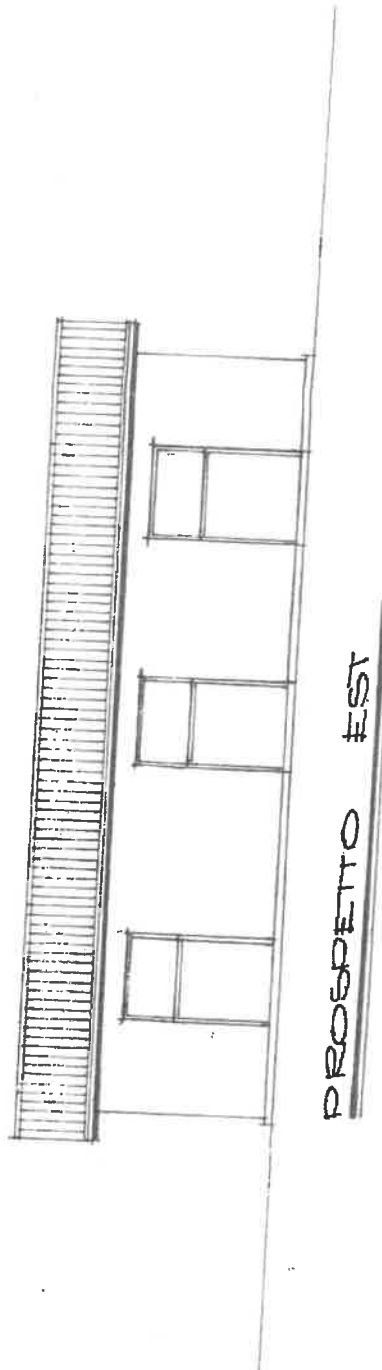

PROSPETTO EST

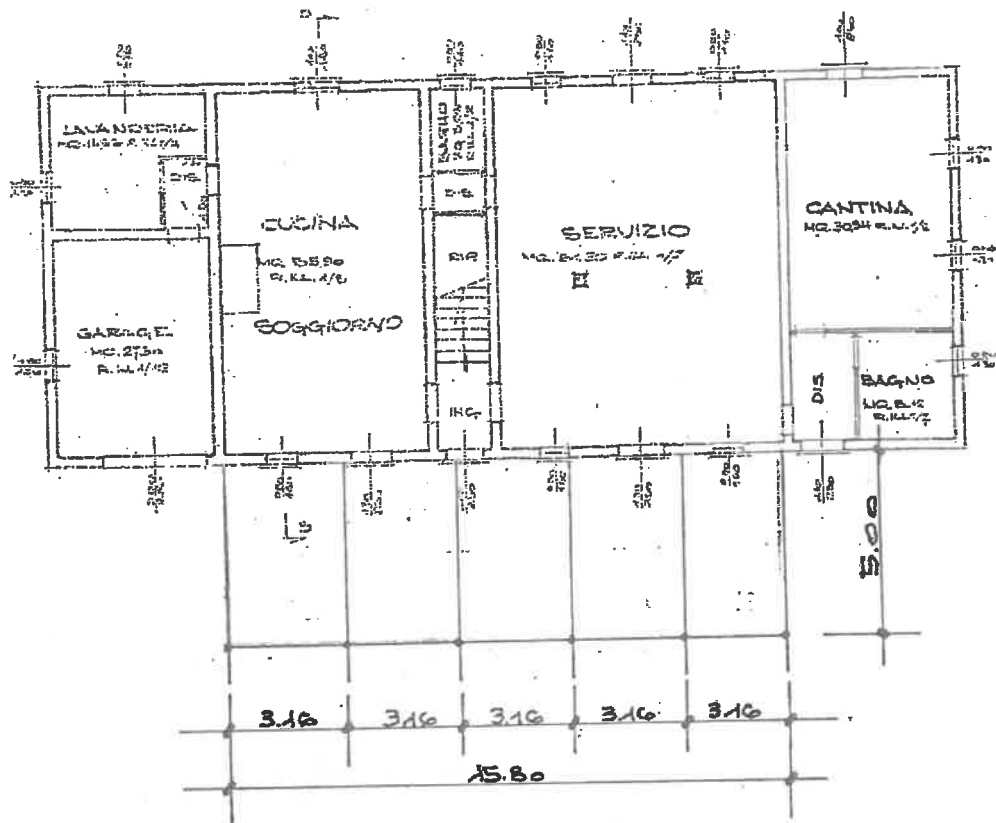


PIANTA PIANO TERRA 1:200.

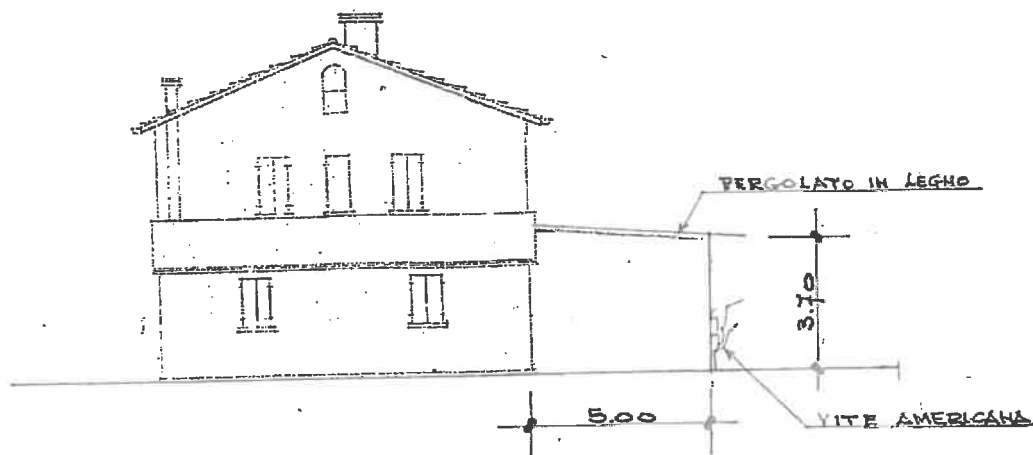


PROSPETTO LATERALE 1:200.




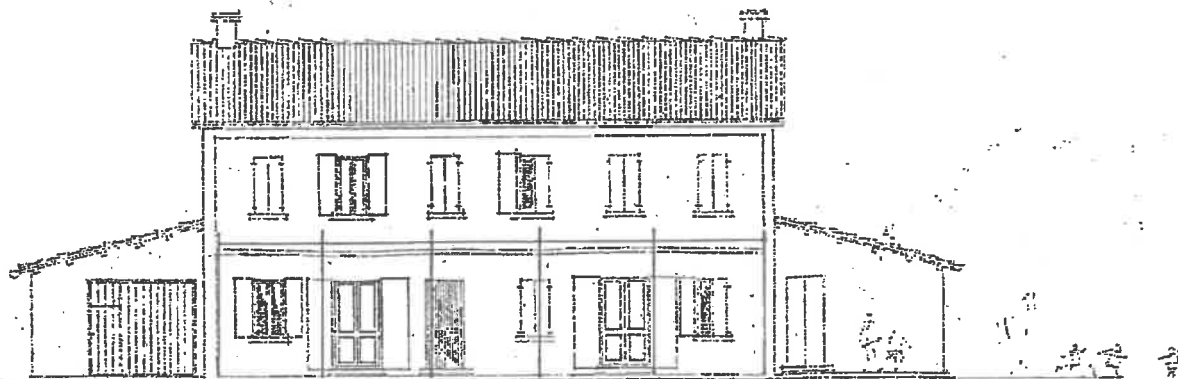


PROSPETTO PRINCIPALE 1:200.

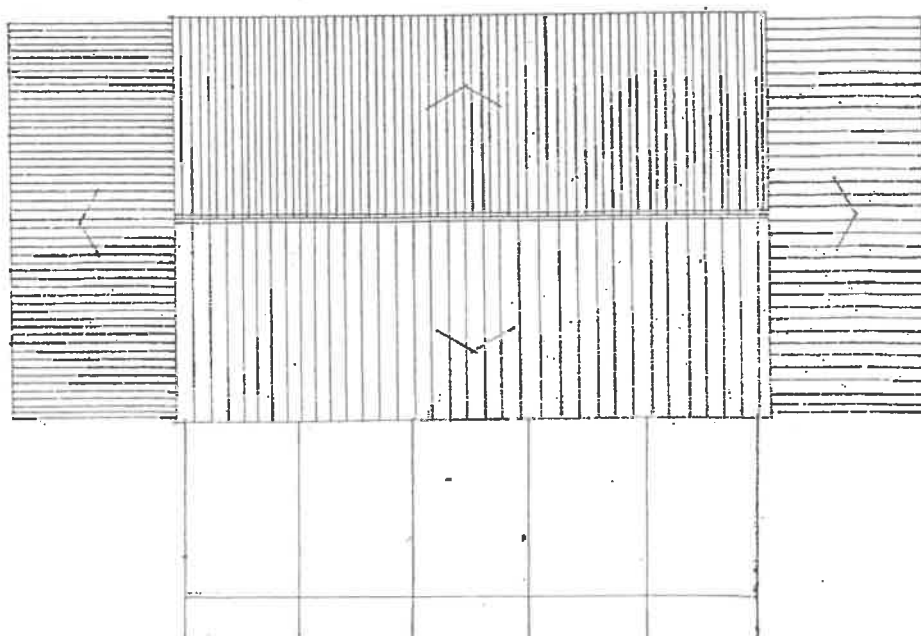


PIANTA COPERTURA 1:200.

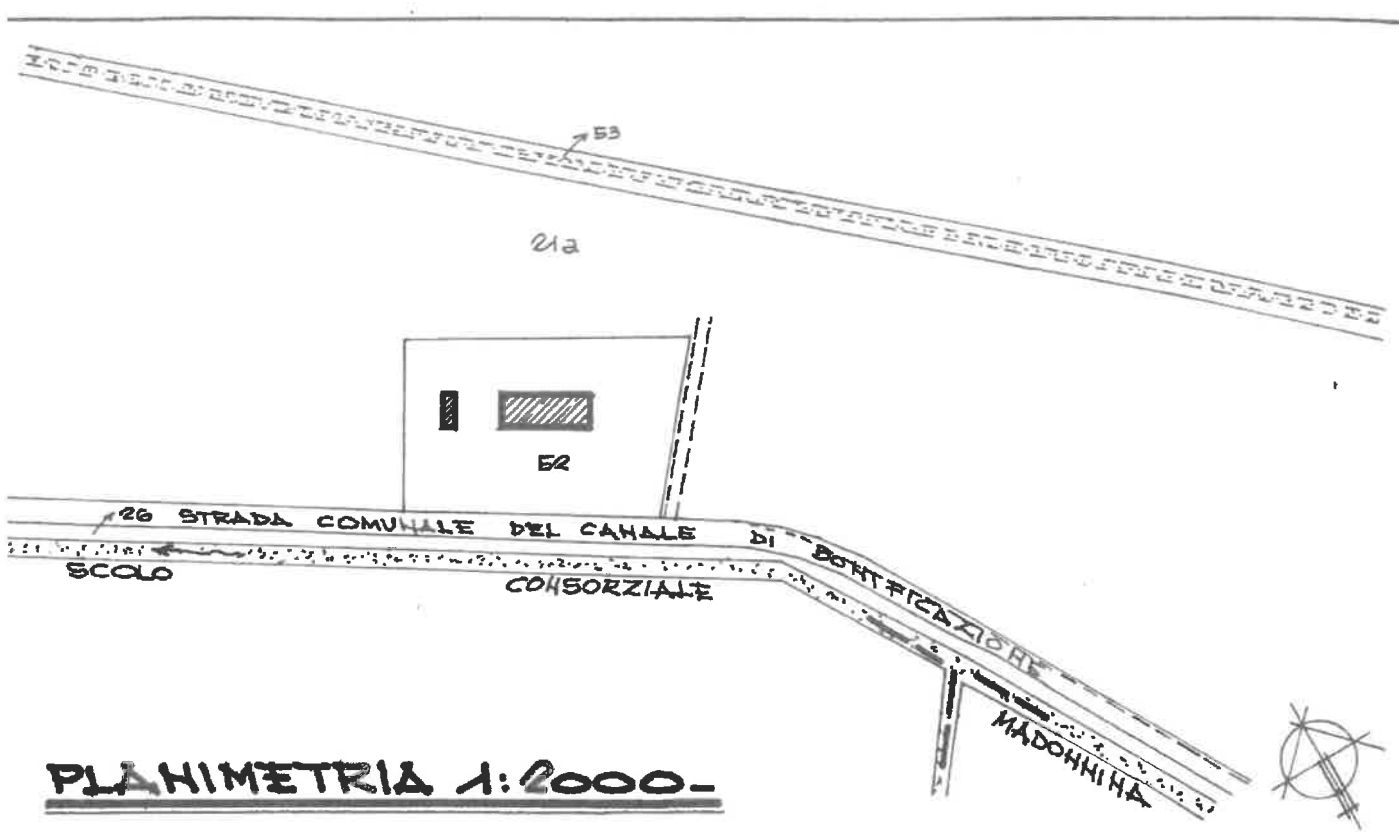


PLANIMETRIA 1:2000-

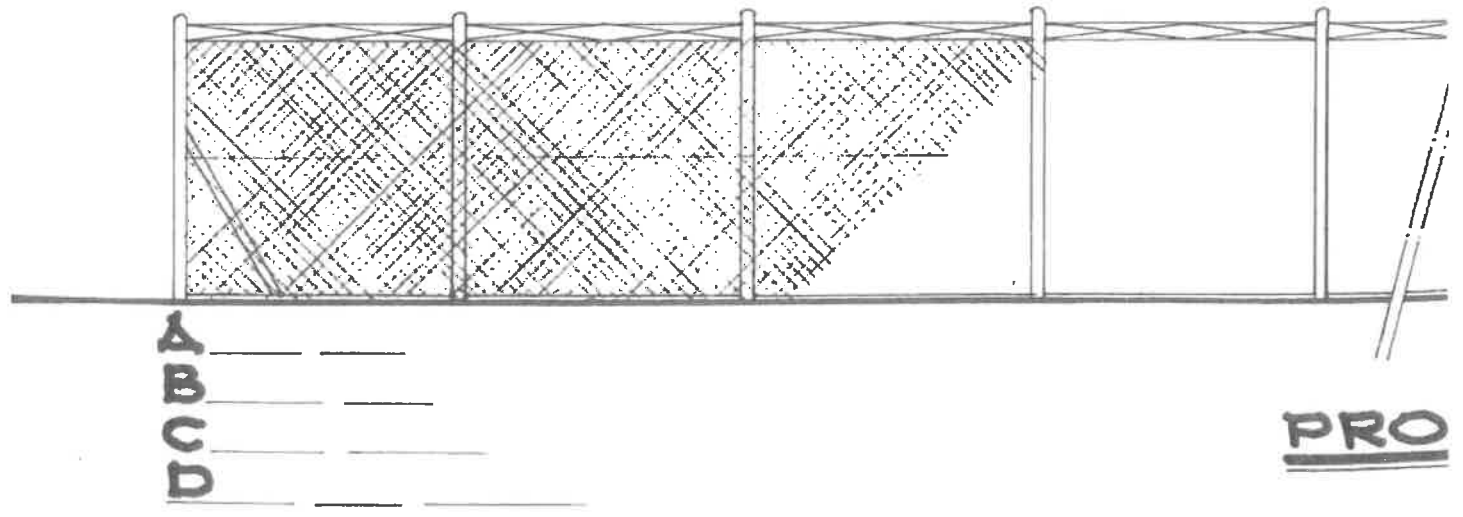

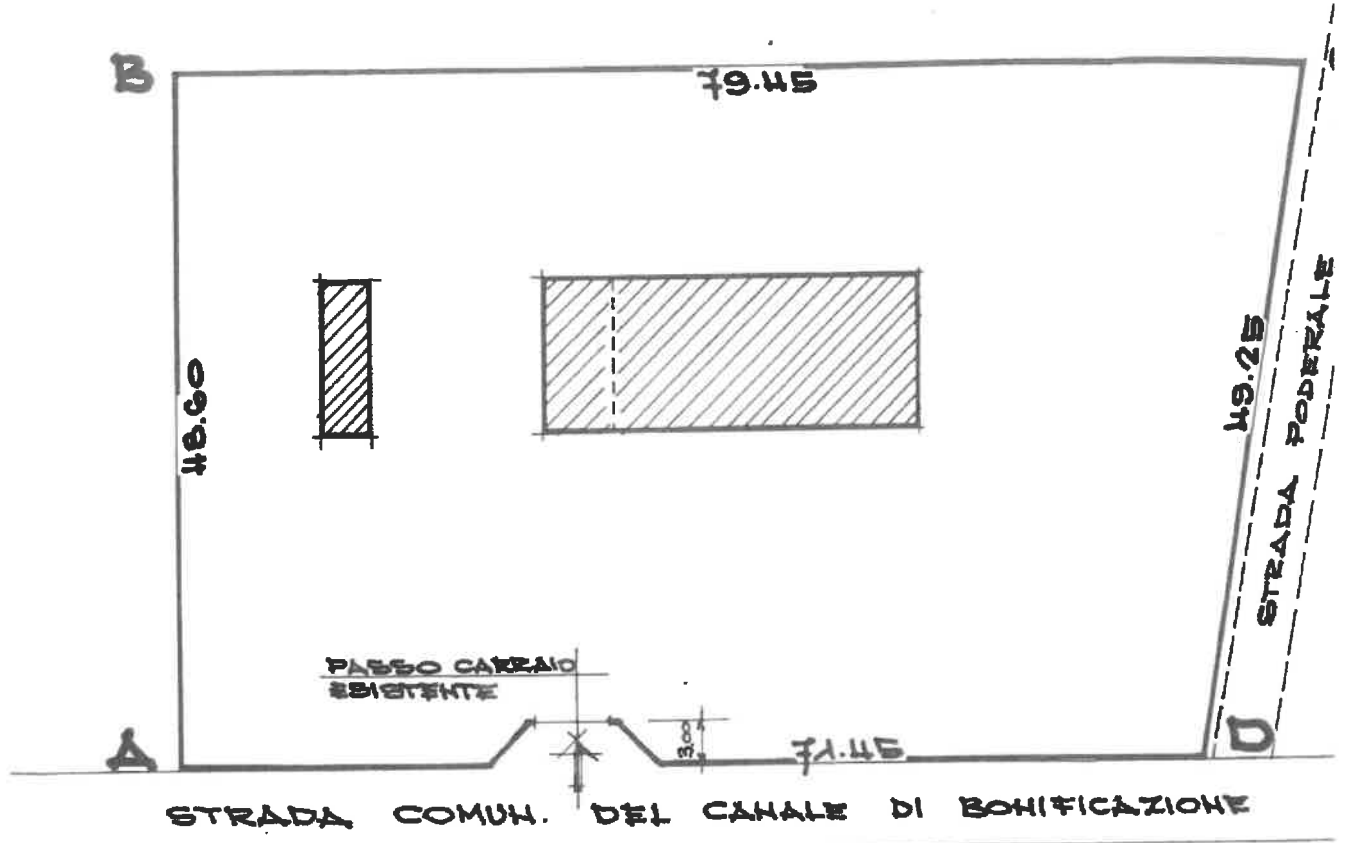

PLANIMETRIA 1:500.

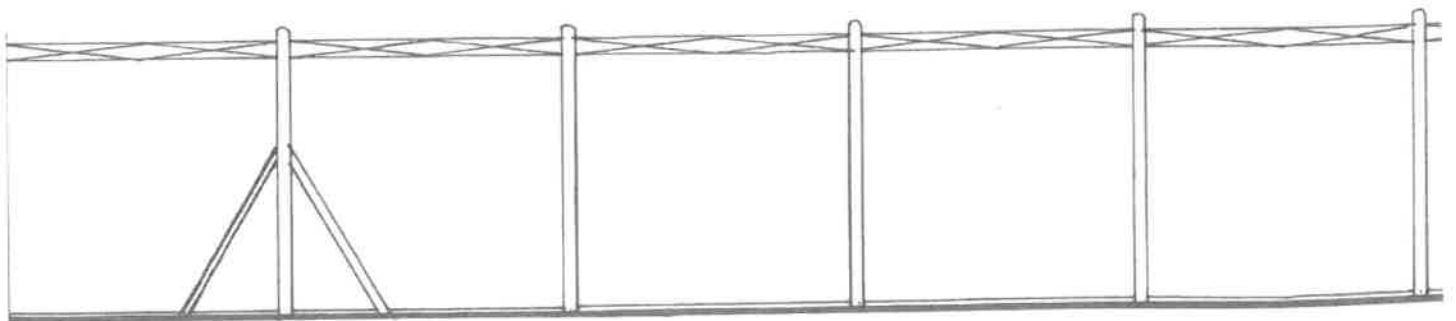

NETTI 1:50.