


FIRST FLOOR

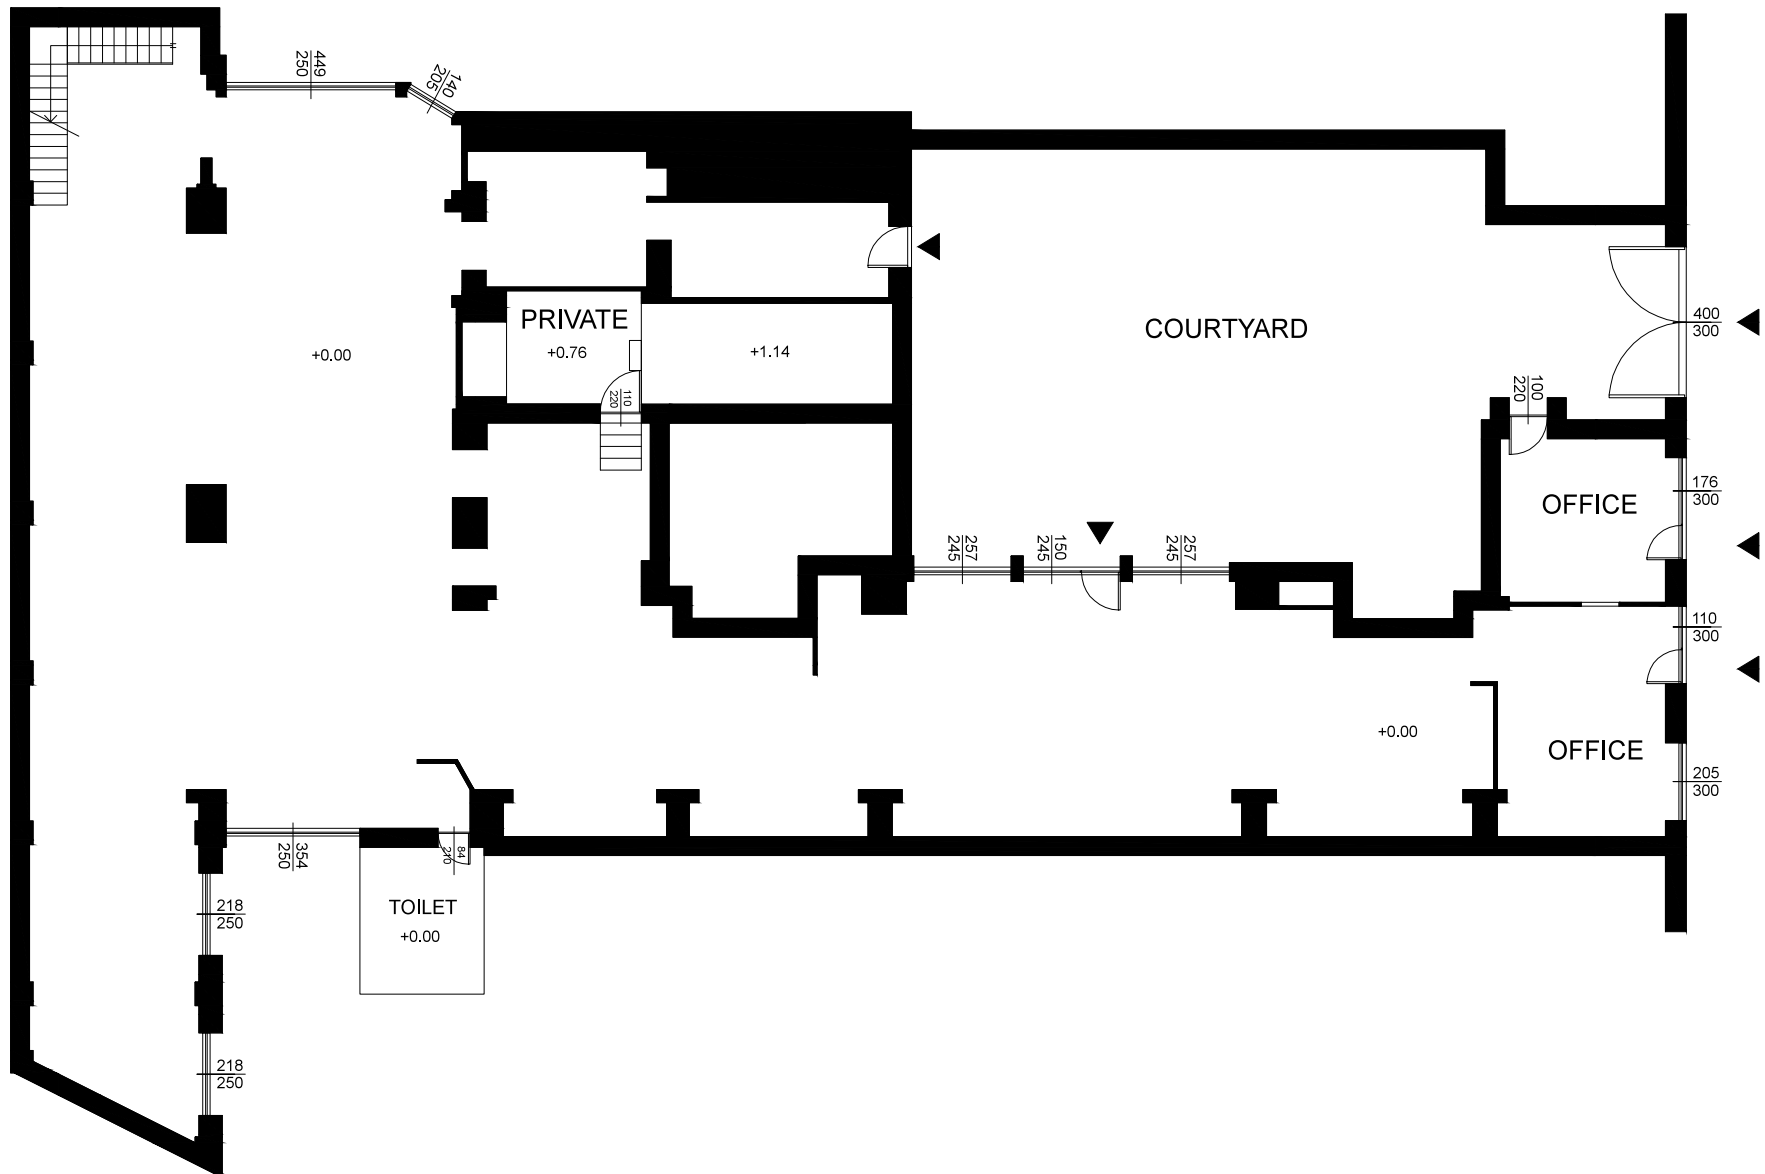

GROUND FLOOR

LECLETTICO PLANIMETRIA
SCALA 1:200