


4.20 16.15 4.40
24.75

6.40
22.00
11.40

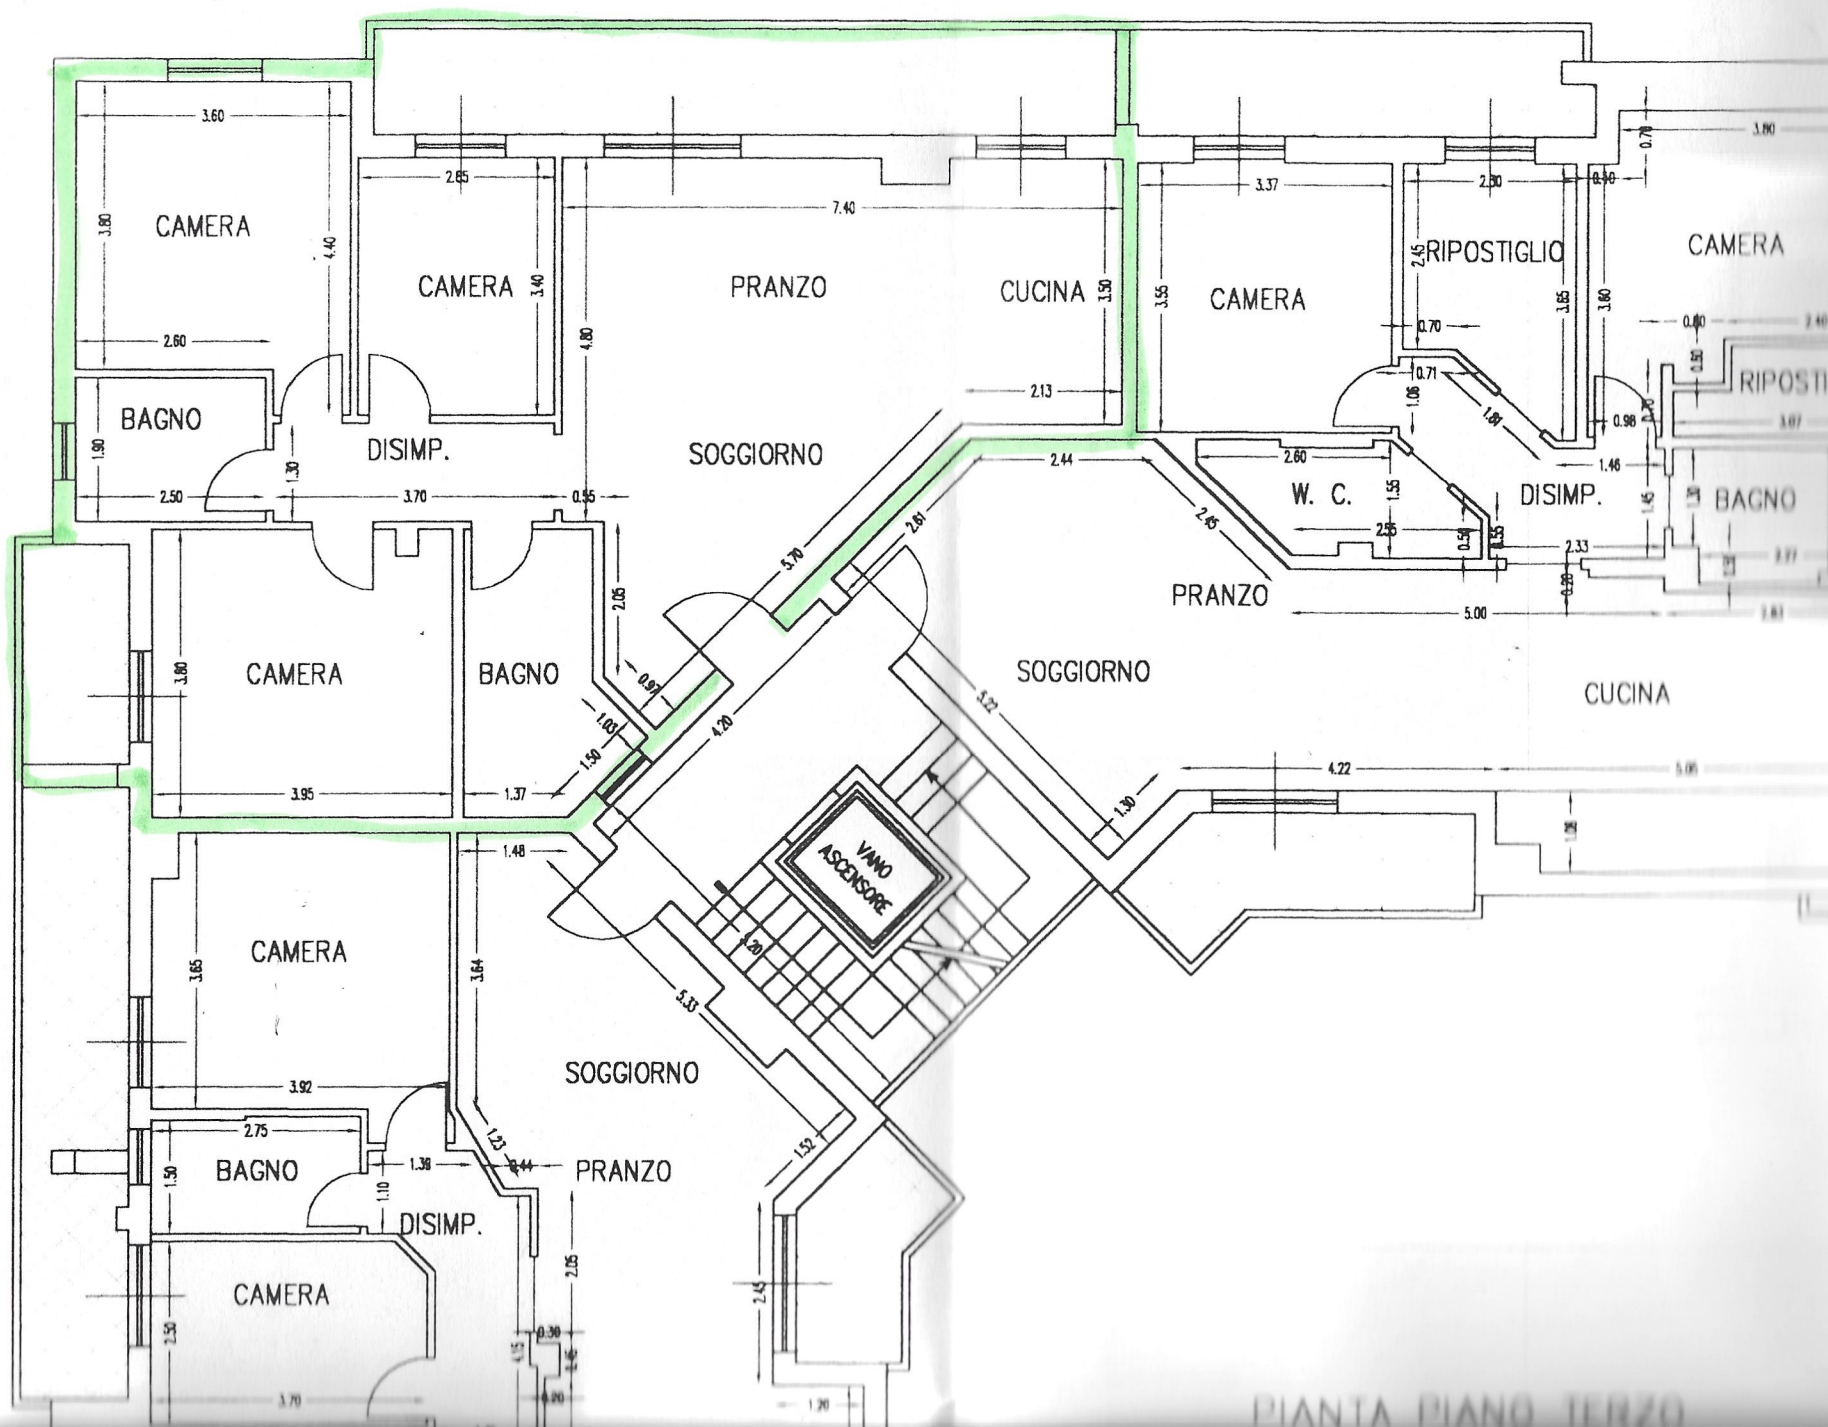

PIANTA PIANO TERZO