



Piano terra

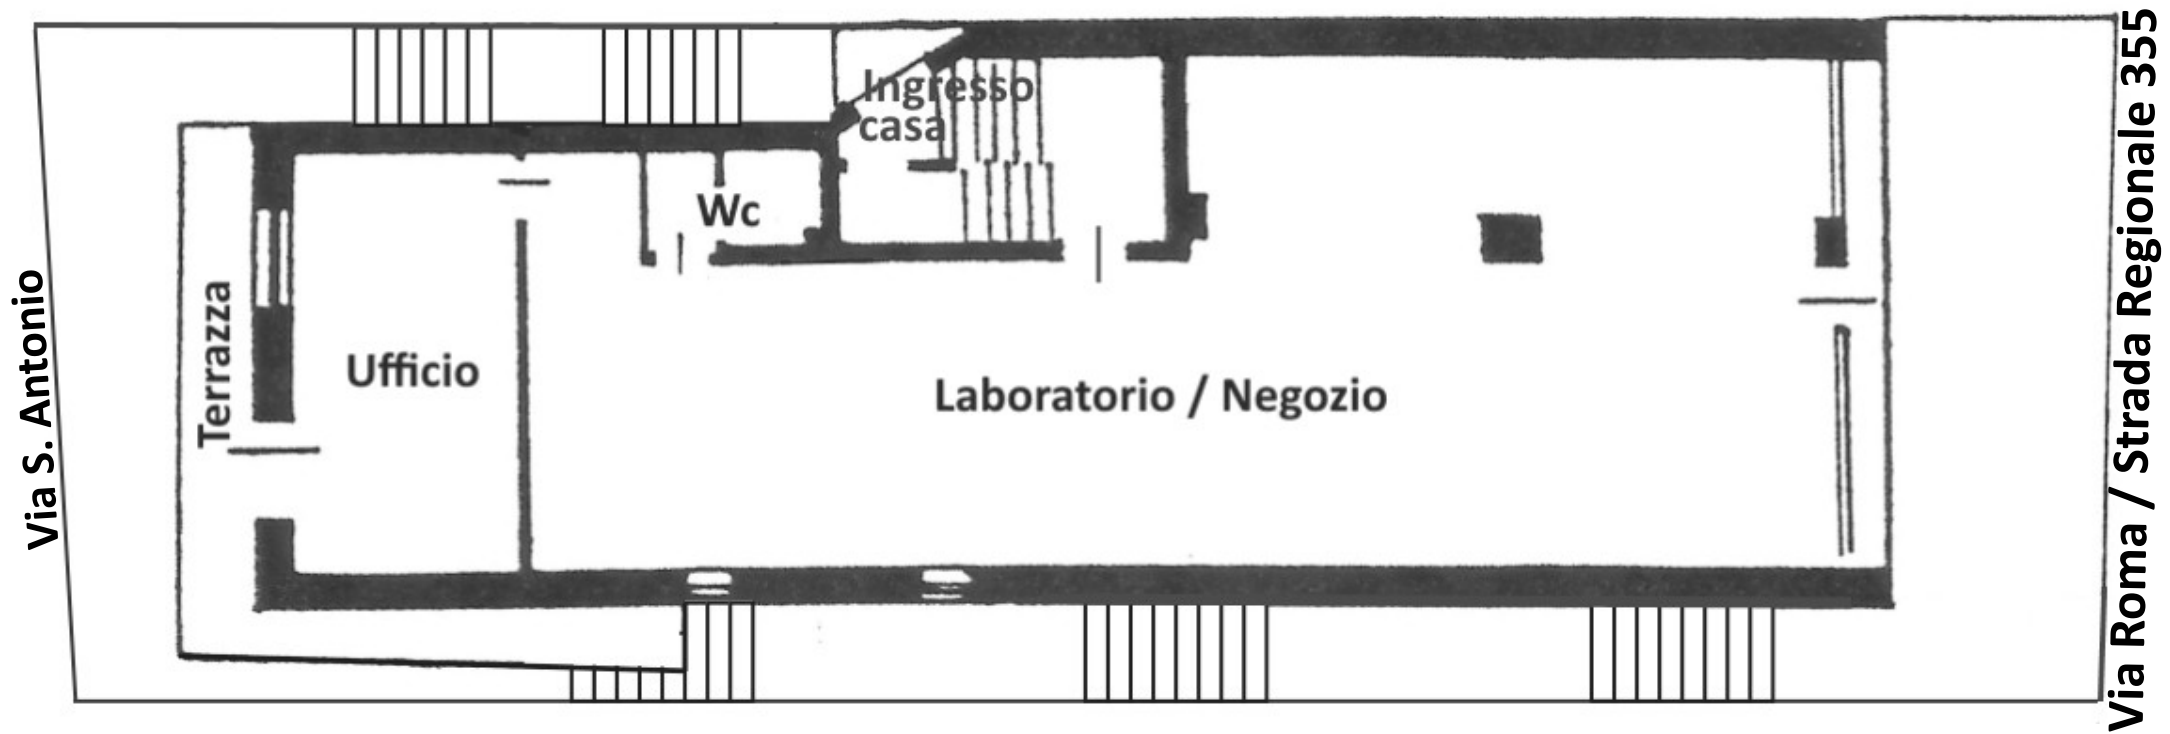

Scala 1:100

10 mt


Piano 1mo

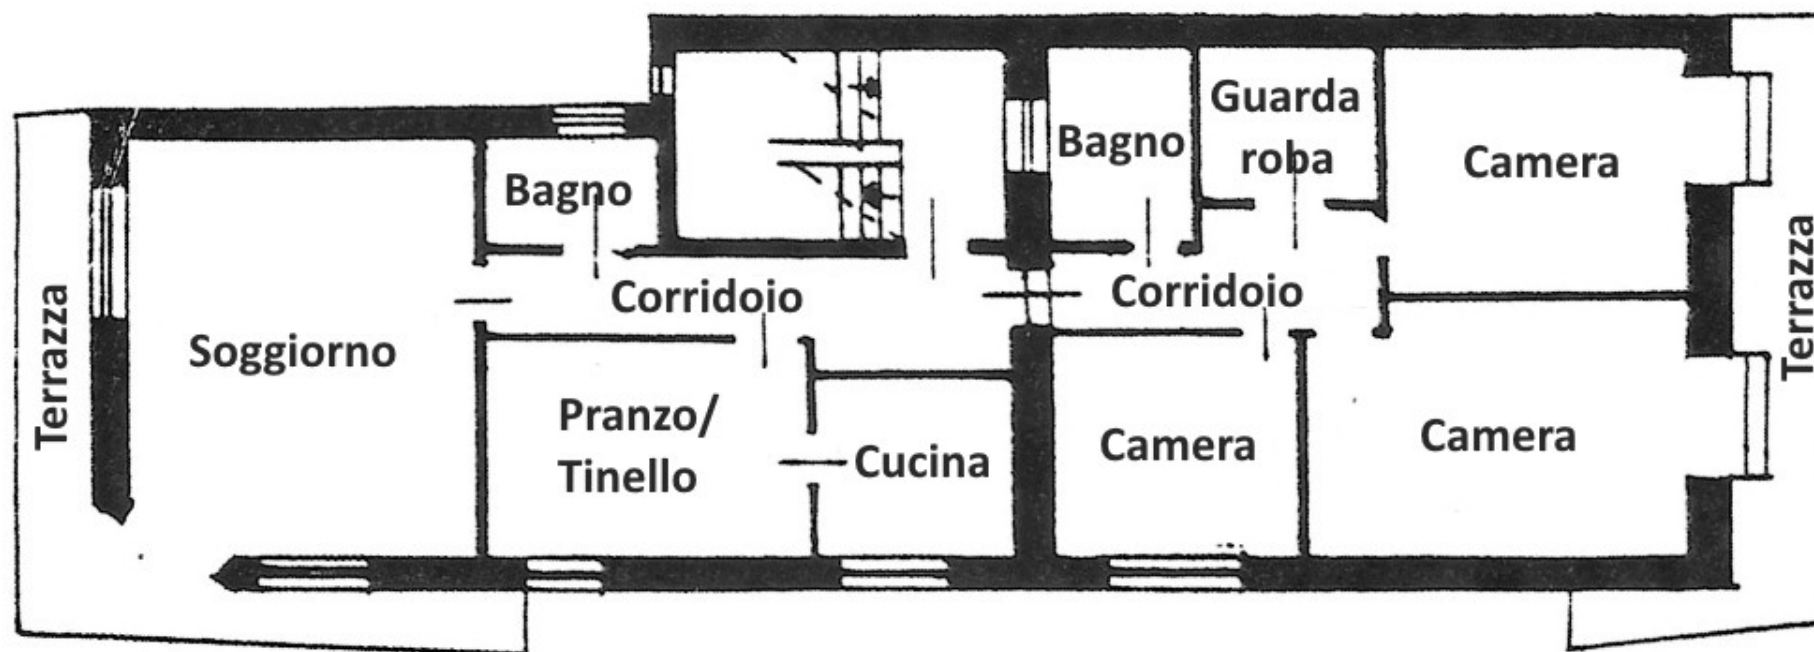

Scala 1:100

10 mt


Piano 2do

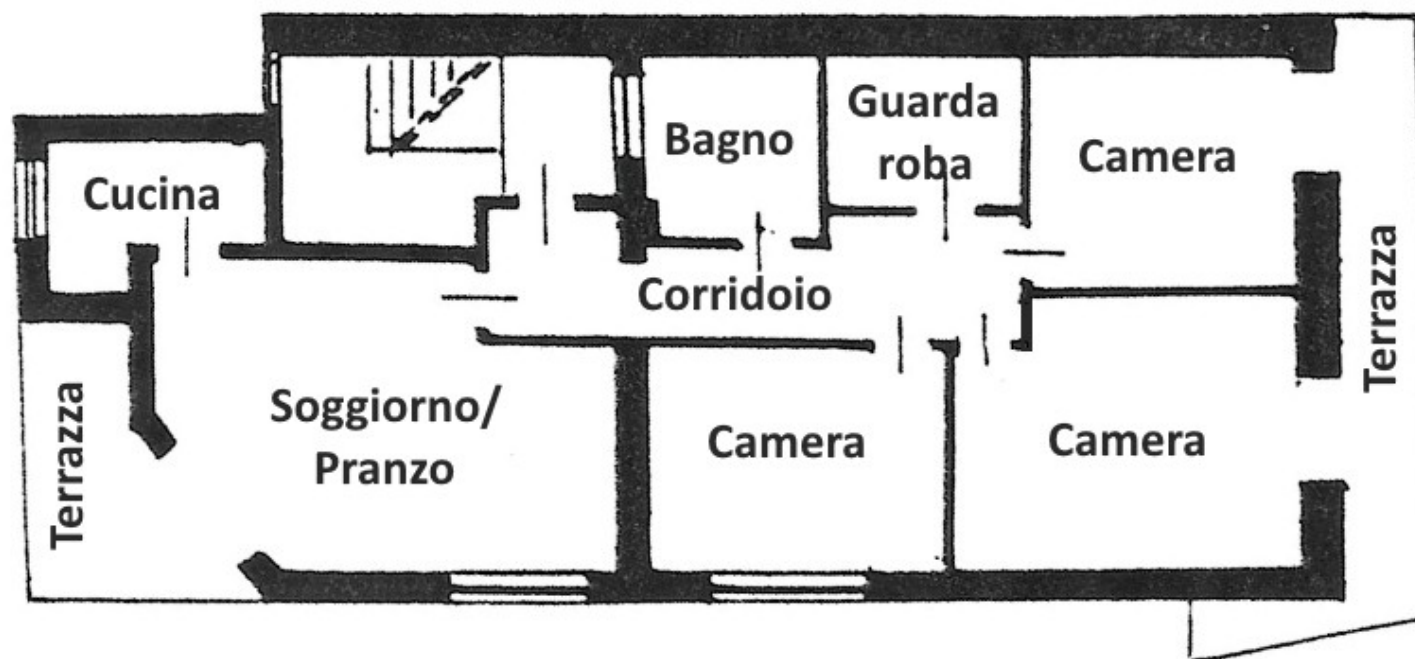

Scala 1:100

10 mt

Piano interrato + garage

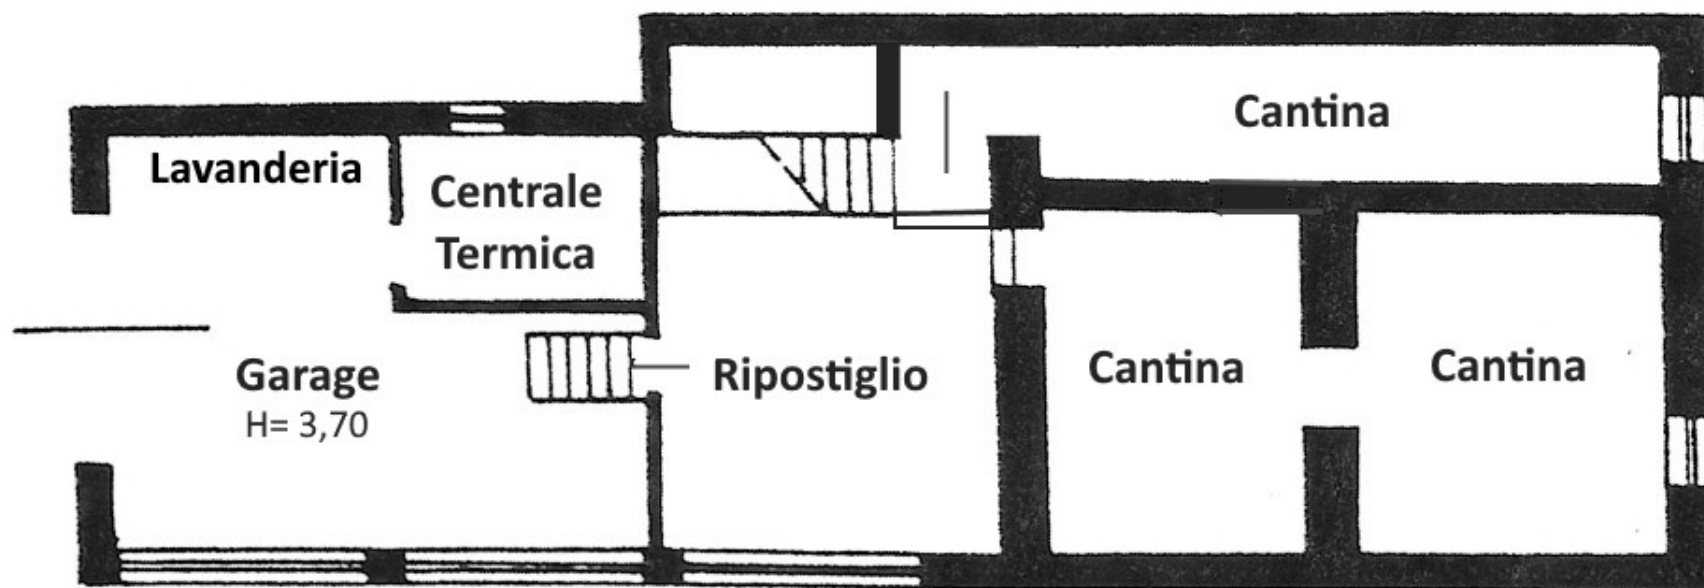

Scala 1:100

