


By

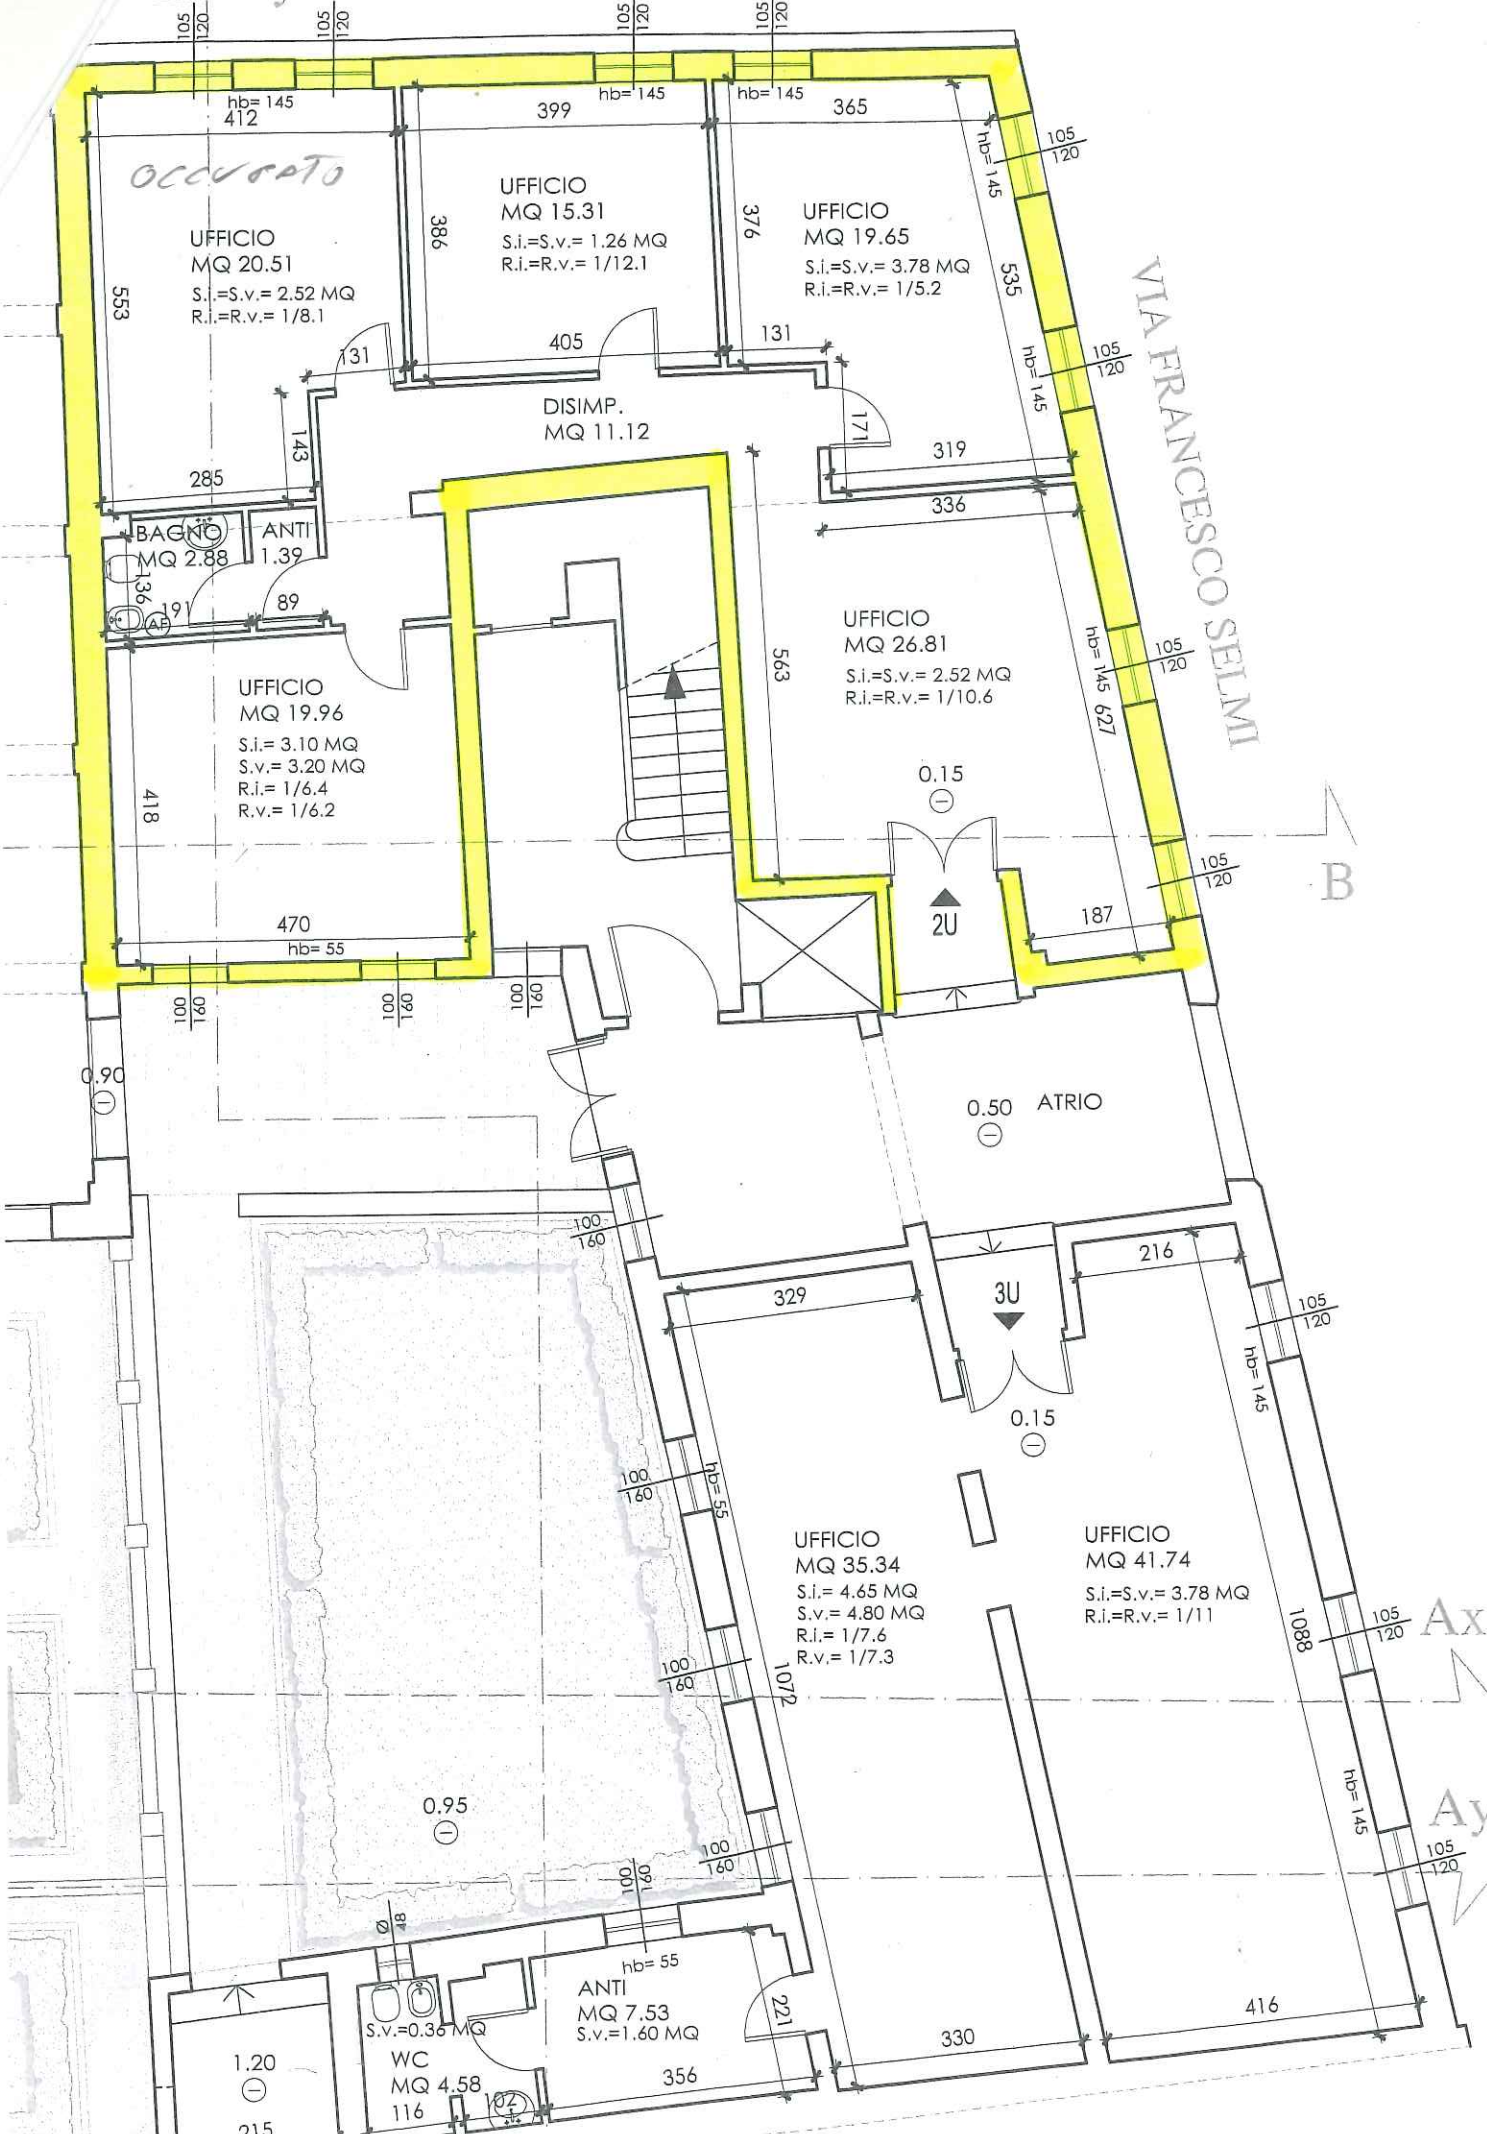

occupato

UFFICIO  
MQ 20.51  
S.i.=S.v.= 2.52 MQ  
R.i.=R.v.= 1/8.1

UFFICIO  
MQ 15.31  
S.i.=S.v.= 1.26 MQ  
R.i.=R.v.= 1/12.1

UFFICIO  
MQ 19.65  
S.i.=S.v.= 3.78 MQ  
R.i.=R.v.= 1/5.2

DISIMP.  
MQ 11.12

BAGNO  
MQ 2.88

ANTI  
MQ 1.39

UFFICIO  
MQ 19.96  
S.i.= 3.10 MQ  
S.v.= 3.20 MQ  
R.i.= 1/6.4  
R.v.= 1/6.2

UFFICIO  
MQ 26.81  
S.i.=S.v.= 2.52 MQ  
R.i.=R.v.= 1/10.6

0.50 ATRIO

UFFICIO  
MQ 35.34  
S.i.= 4.65 MQ  
S.v.= 4.80 MQ  
R.i.= 1/7.6  
R.v.= 1/7.3

UFFICIO  
MQ 41.74  
S.i.=S.v.= 3.78 MQ  
R.i.=R.v.= 1/11

ANTI  
MQ 7.53  
S.v.= 1.60 MQ

WC  
MQ 4.58

VIA FRANCESCO SELMI

B

Ax

Ay