


P.AUTO 1	A CORPO
P.AUTO 2	A CORPO
P.AUTO 3	A CORPO


VANI COMUNI=
PIANO TERRA MQ. 20.7
PIANO PRIMO MQ. 29.7
PIANO SECONDO MQ. 25.9

TOT. MQ 76.3
 $76.3 \text{ MQ} / 4 = 19 \text{ MQ}$


AREA COMUNE = 295.5 MQ
 APP. 1= 10% = 29.5MQ X 10%= 2.9MQ
 APP. 2= 24% = 70.2MQ X 10%= 7MQ
 APP. 3= 16% = 47.2MQ X 10%= 4.7MQ
 APP. 4= 17% = 50.7MQ X 10%= 5MQ
 APP. 5= 16% = 47.2MQ X 10%= 4.7MQ
 APP. 6= 17% = 50.7MQ X 10%= 5MQ

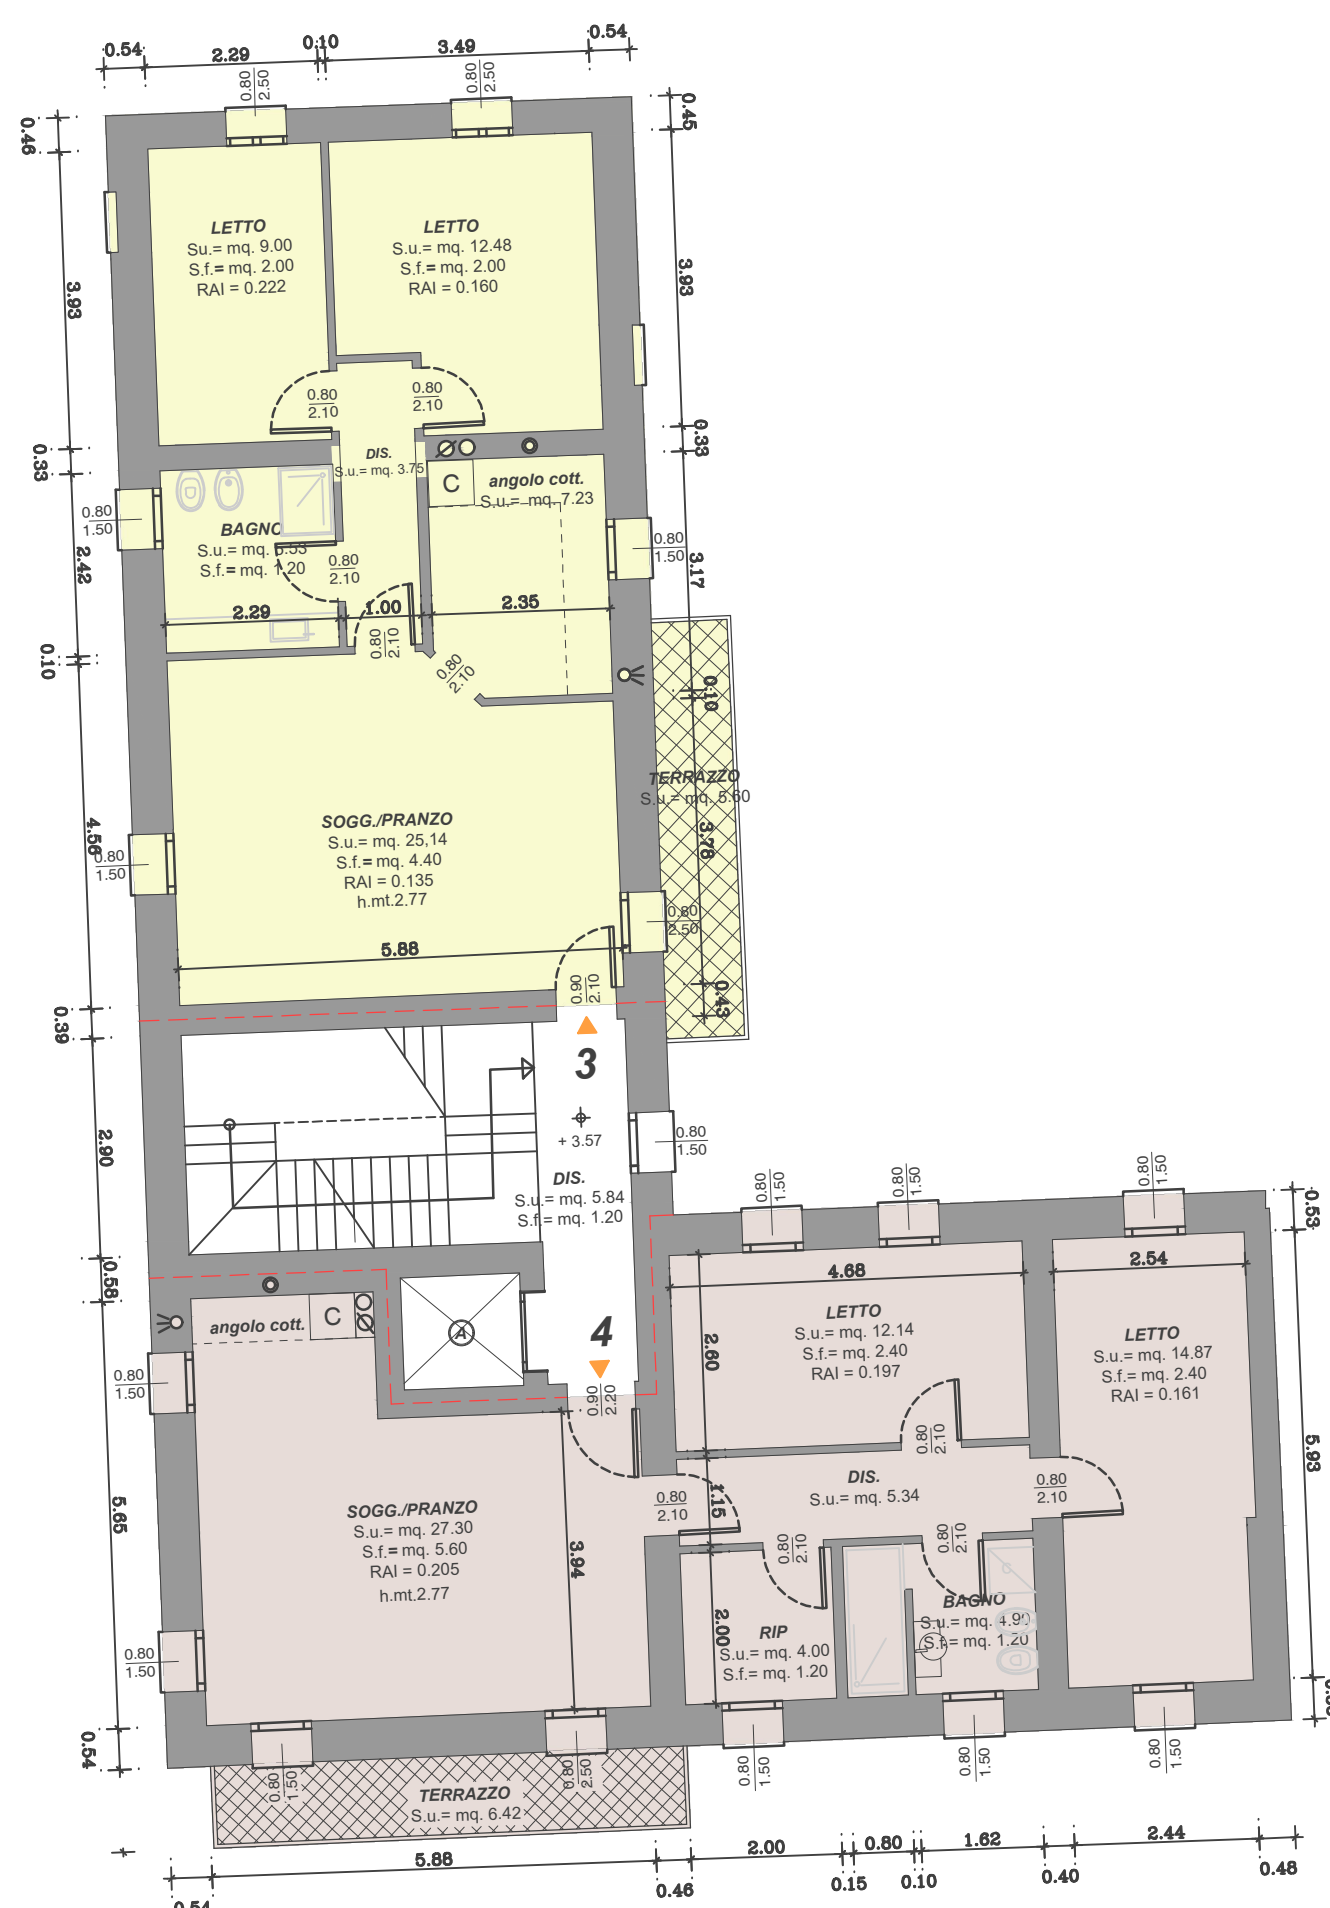

SUP.COMMERCIALI

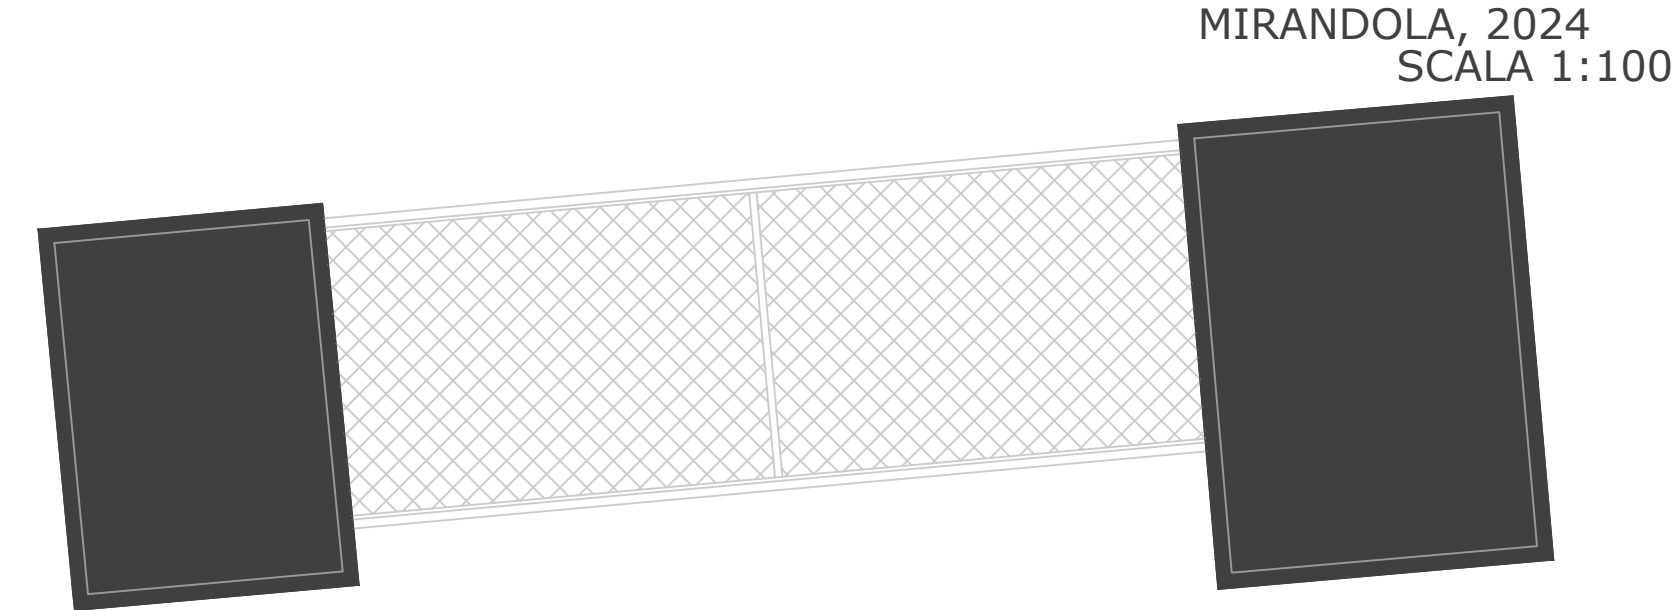

MIRANDOLA, 2024
SCALA 1:100

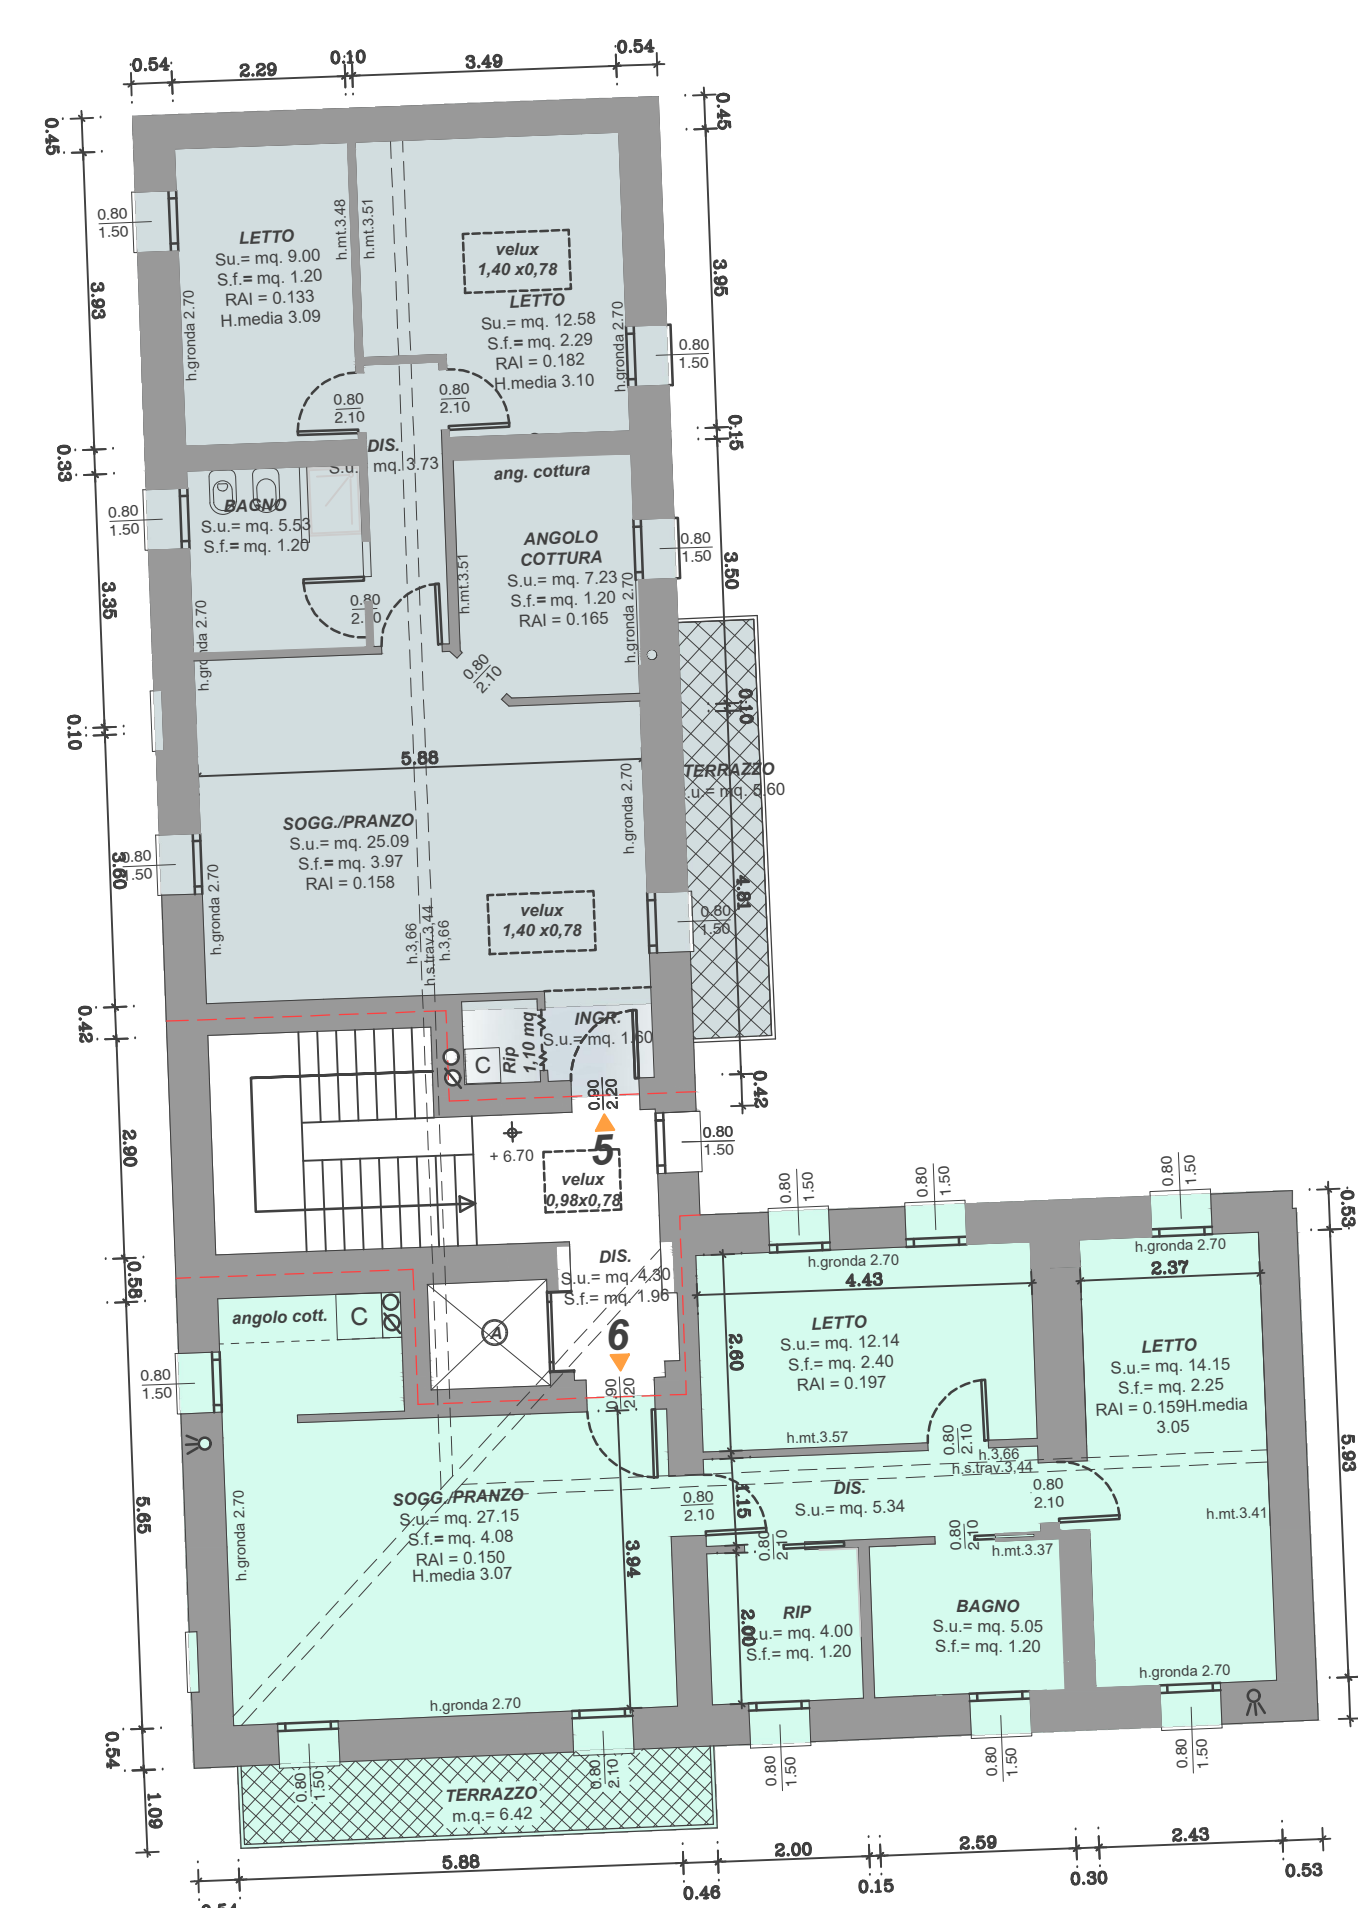

PIANO SECONDO 1:100

APPARTAMENTO 1	APPARTAMENTO 2	APPARTAMENTO 3	APPARTAMENTO 4	APPARTAMENTO 5	APPARTAMENTO 6
P.TERRA= MQ. 54.85 GIARDINO = MQ. 130 X 10% = 13 MQ AREA COMUNE= 10% = 29.5MQ X 10% = 2.9MQ	P.TERRA= MQ. 131.60 GIARDINO = MQ. 122 X 10% = 12.2 MQ AREA COMUNE= 24% = 70.2MQ X 10% = 7MQ	P.PRIMO= MQ. 83.40 TERRAZZO MQ.5,60x 2/3= 3.73 MQ VANI COMUNI= MQ. 19 AREA COMUNE= 16% = 47.2MQ X 10% = 4.7MQ	P.PRIMO= MQ. 94.25 TERRAZZO MQ.6,84 x 2/3= 4.56 MQ VANI COMUNI= MQ. 19 AREA COMUNE= 17% = 50.7MQ X 10% = 5MQ	P.SECONDO= MQ. 87.25 TERRAZZO MQ.5,60x 2/3= 3.73 MQ VANI COMUNI= MQ. 19 AREA COMUNE= 16% = 47.2MQ X 10% = 4.7MQ	P.SECONDO= MQ. 94.25 TERRAZZO MQ.6,84 x 2/3= 4.56 MQ VANI COMUNI= MQ. 19 AREA COMUNE= 17% = 50.7MQ X 10% = 5MQ
TOTALE MQ. 70.7	TOTALE MQ. 150.8	TOTALE MQ. 110.8	TOTALE MQ. 122.8	TOTALE MQ. 114.6	TOTALE MQ. 122.8