


MURI IN C.A.

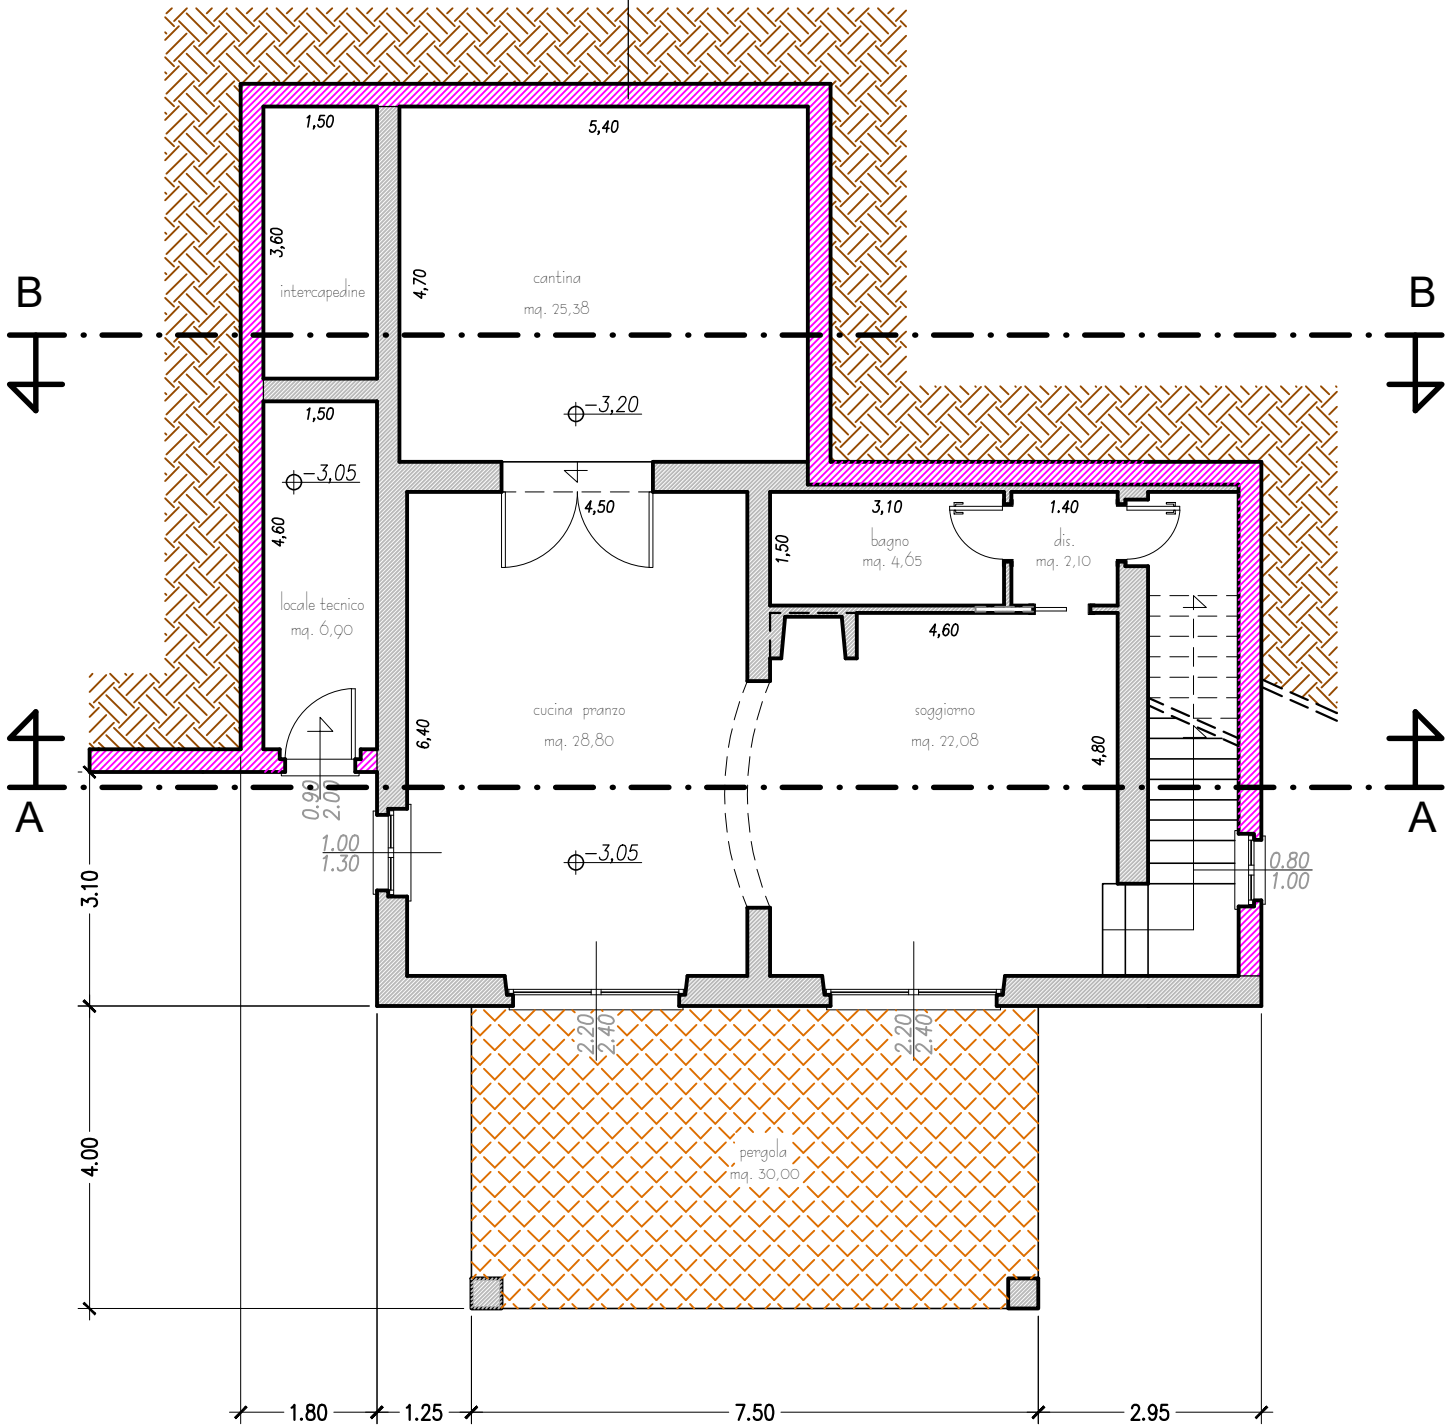

PIANTA PIANO SEMINTERRATO