



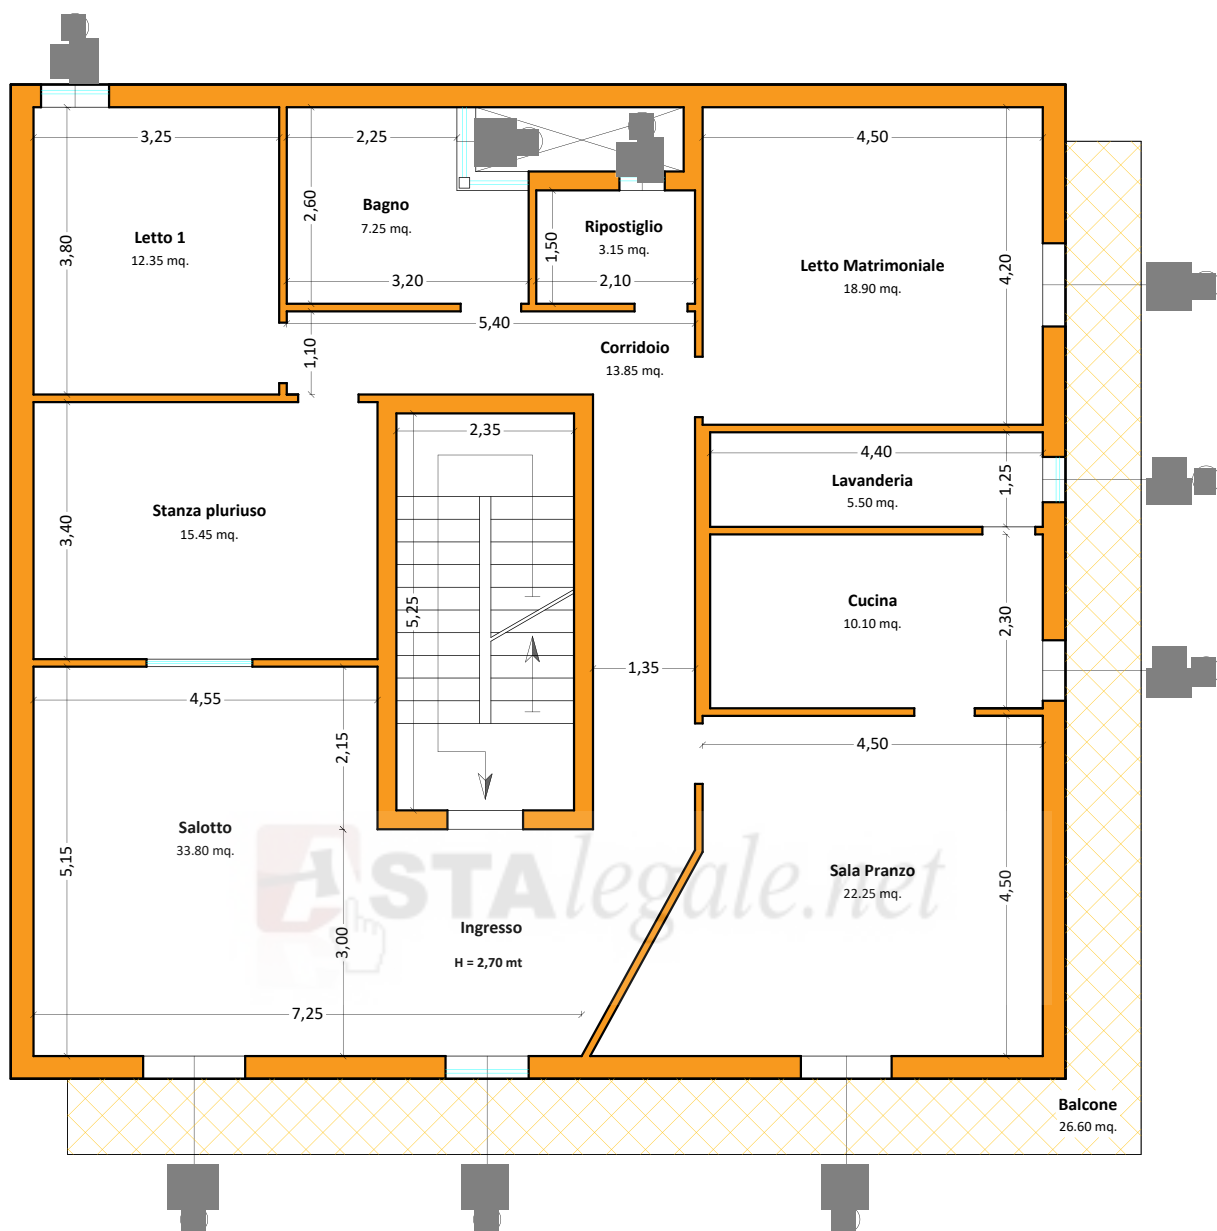

Via Francesco De Sanctis

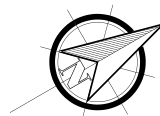

PIANTA PRIMO PIANO

Foglio 20 P.Ila 732 Sub 14

OGGETTO

Proc. Esec. Imm. n°96/2022/EI R.G. ES.

Scala 1:100

Rev. 00

Ragusa (RG), 20.06.2023

TAVOLA

B.2