


- REV 17 - 28/02/2023
- REV 16 - 07/02/2023
- REV 15 - 02/02/2023
- REV 14 - 12/01/2023
- REV 13 - 22/12/2022
- REV 12 - 02/12/2022
- REV 11 - 30/11/2022
- REV 10 - 28/11/2022
- REV 08 - 28/10/2022
- REV 07 - 24/10/2022
- REV 06 - 20/10/2022
- REV 05 - 19/10/2022
- REV 04 - 14/10/2022
- REV 03 - 22/08/2022
- REV 01 - 19/07/2022
- REV 00 - 11/05/2022

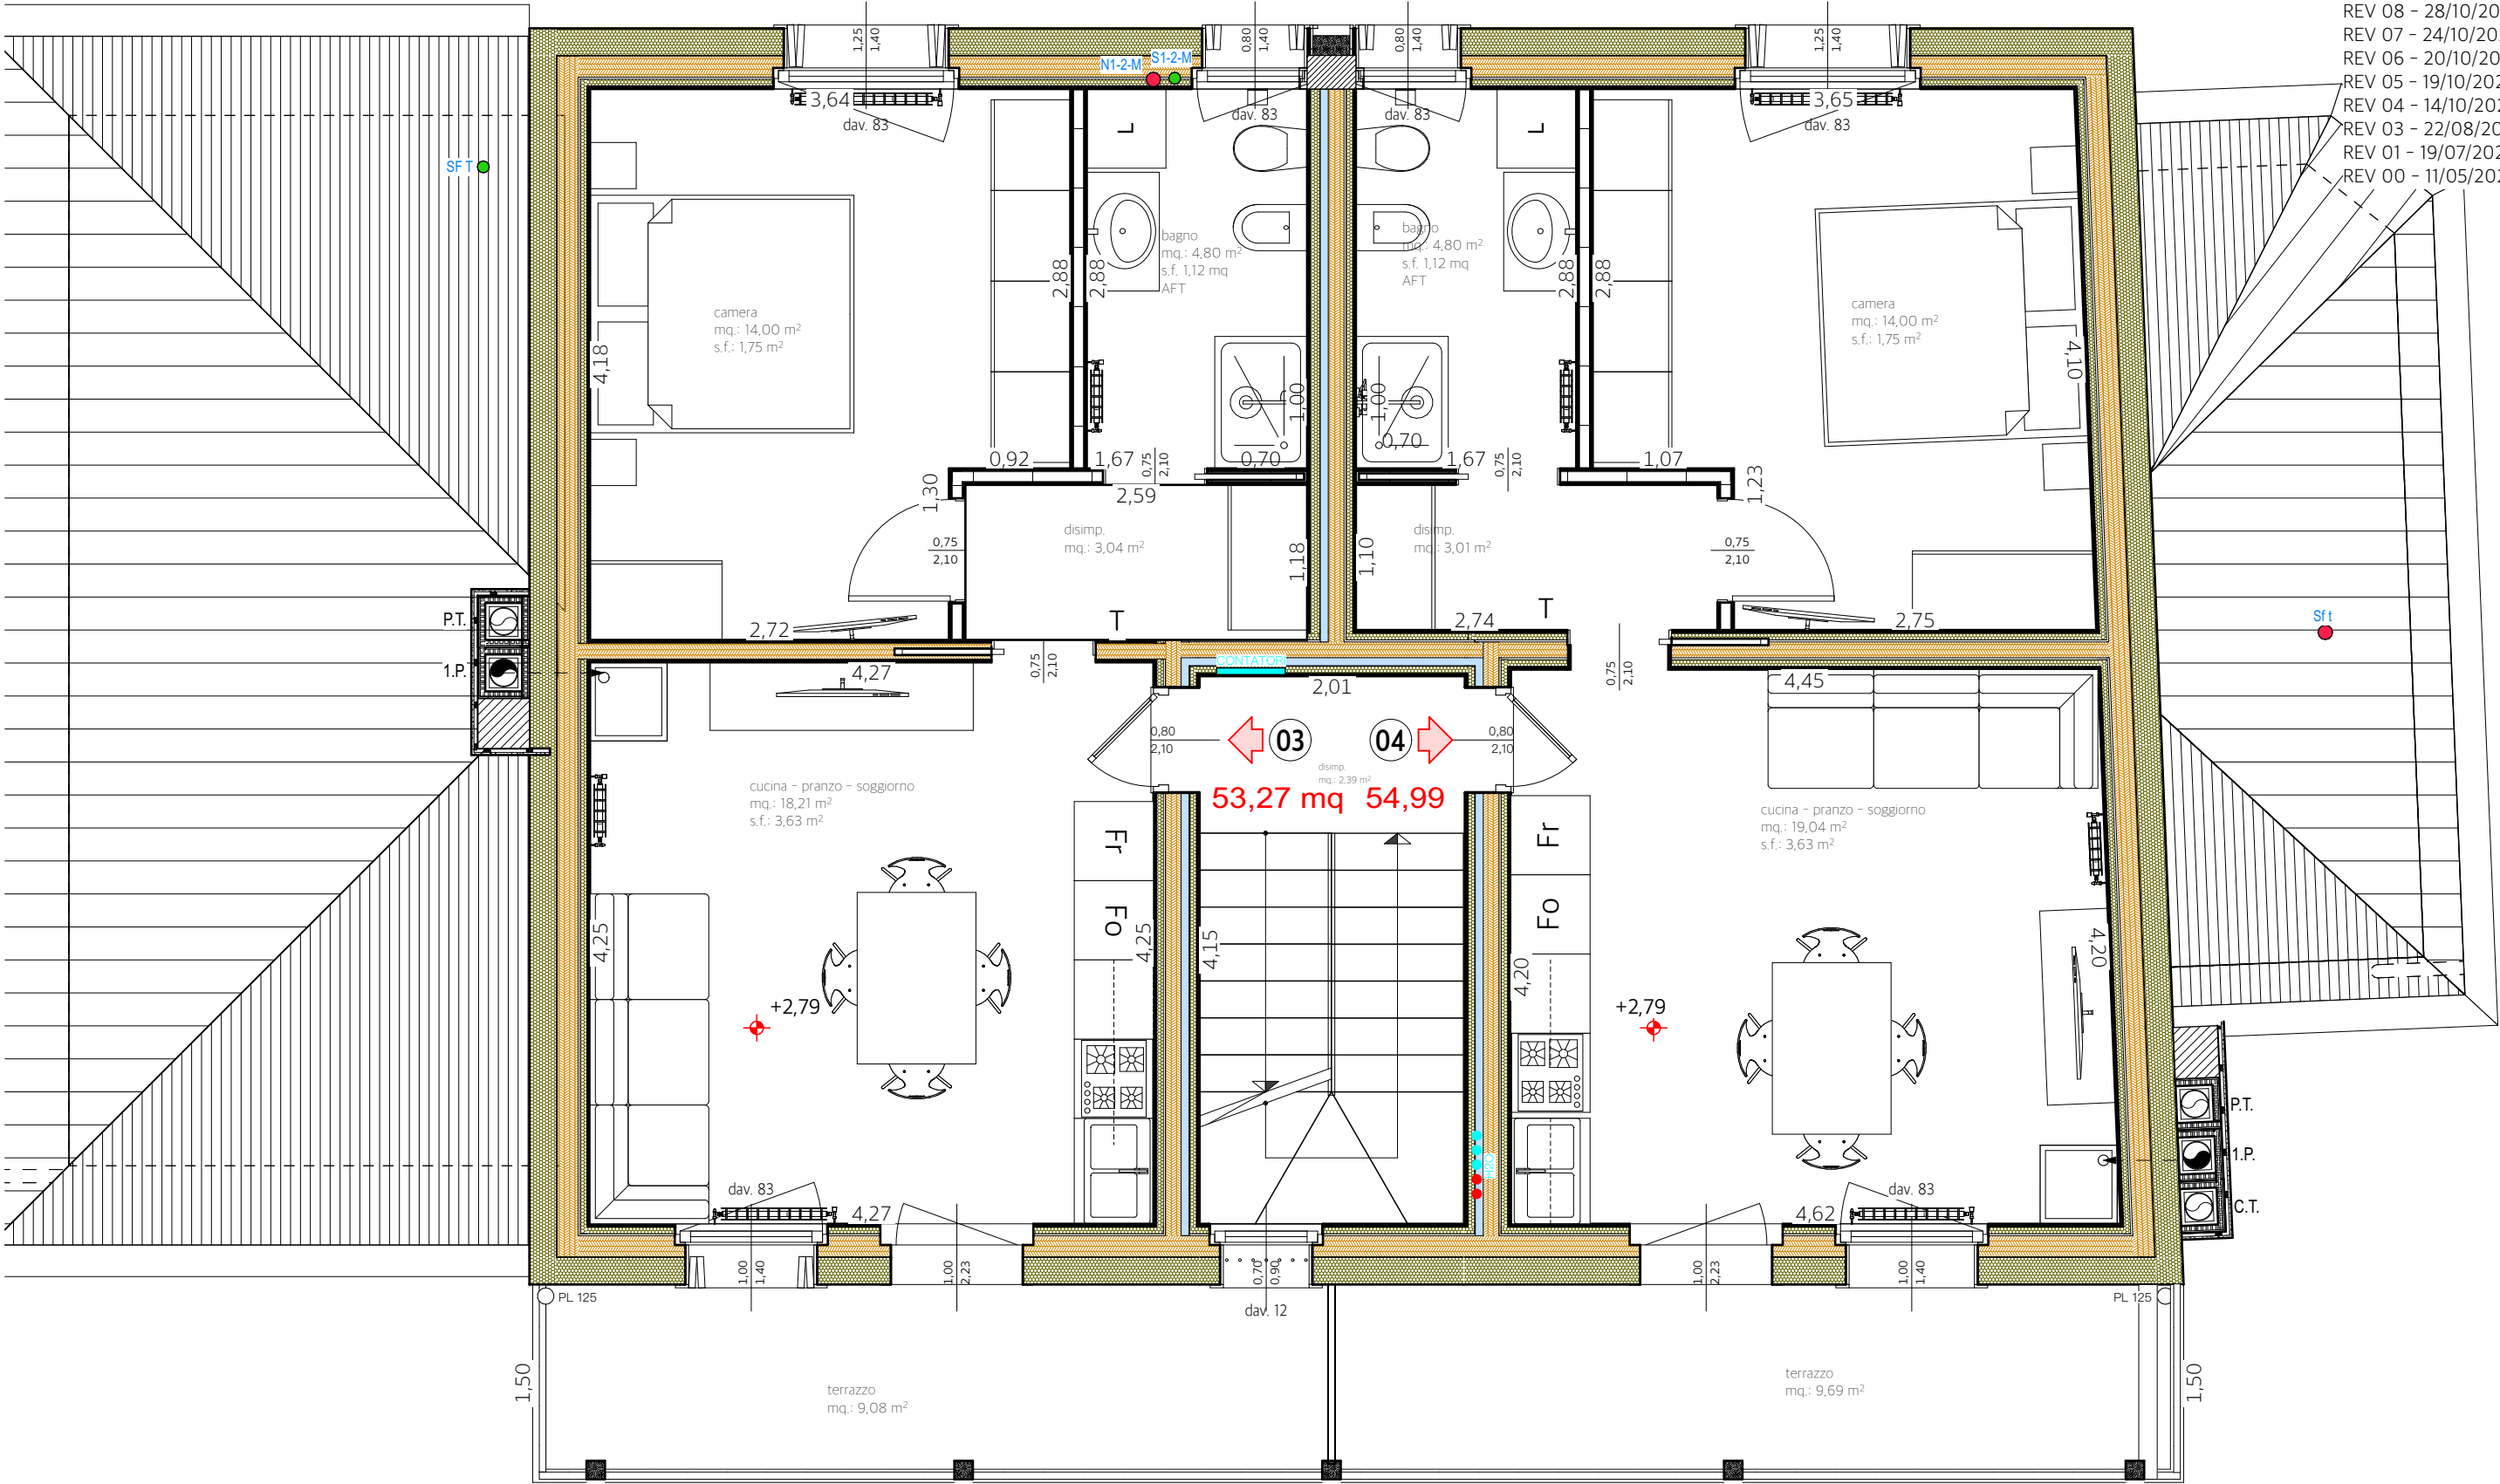

ditta : IMPRESA BISCONTIN SPA

03 PIANTA PIANO PRIMO

Users\marcobiscontin\Documents\001 LAVORI IN CORSO\Imp. Biscontin - ex Filippi - Mansoni\08-VARIANTE\18-VAR.pln