


-0.15

SRTADA CHIUSA VIA RILE', 19

-0.15

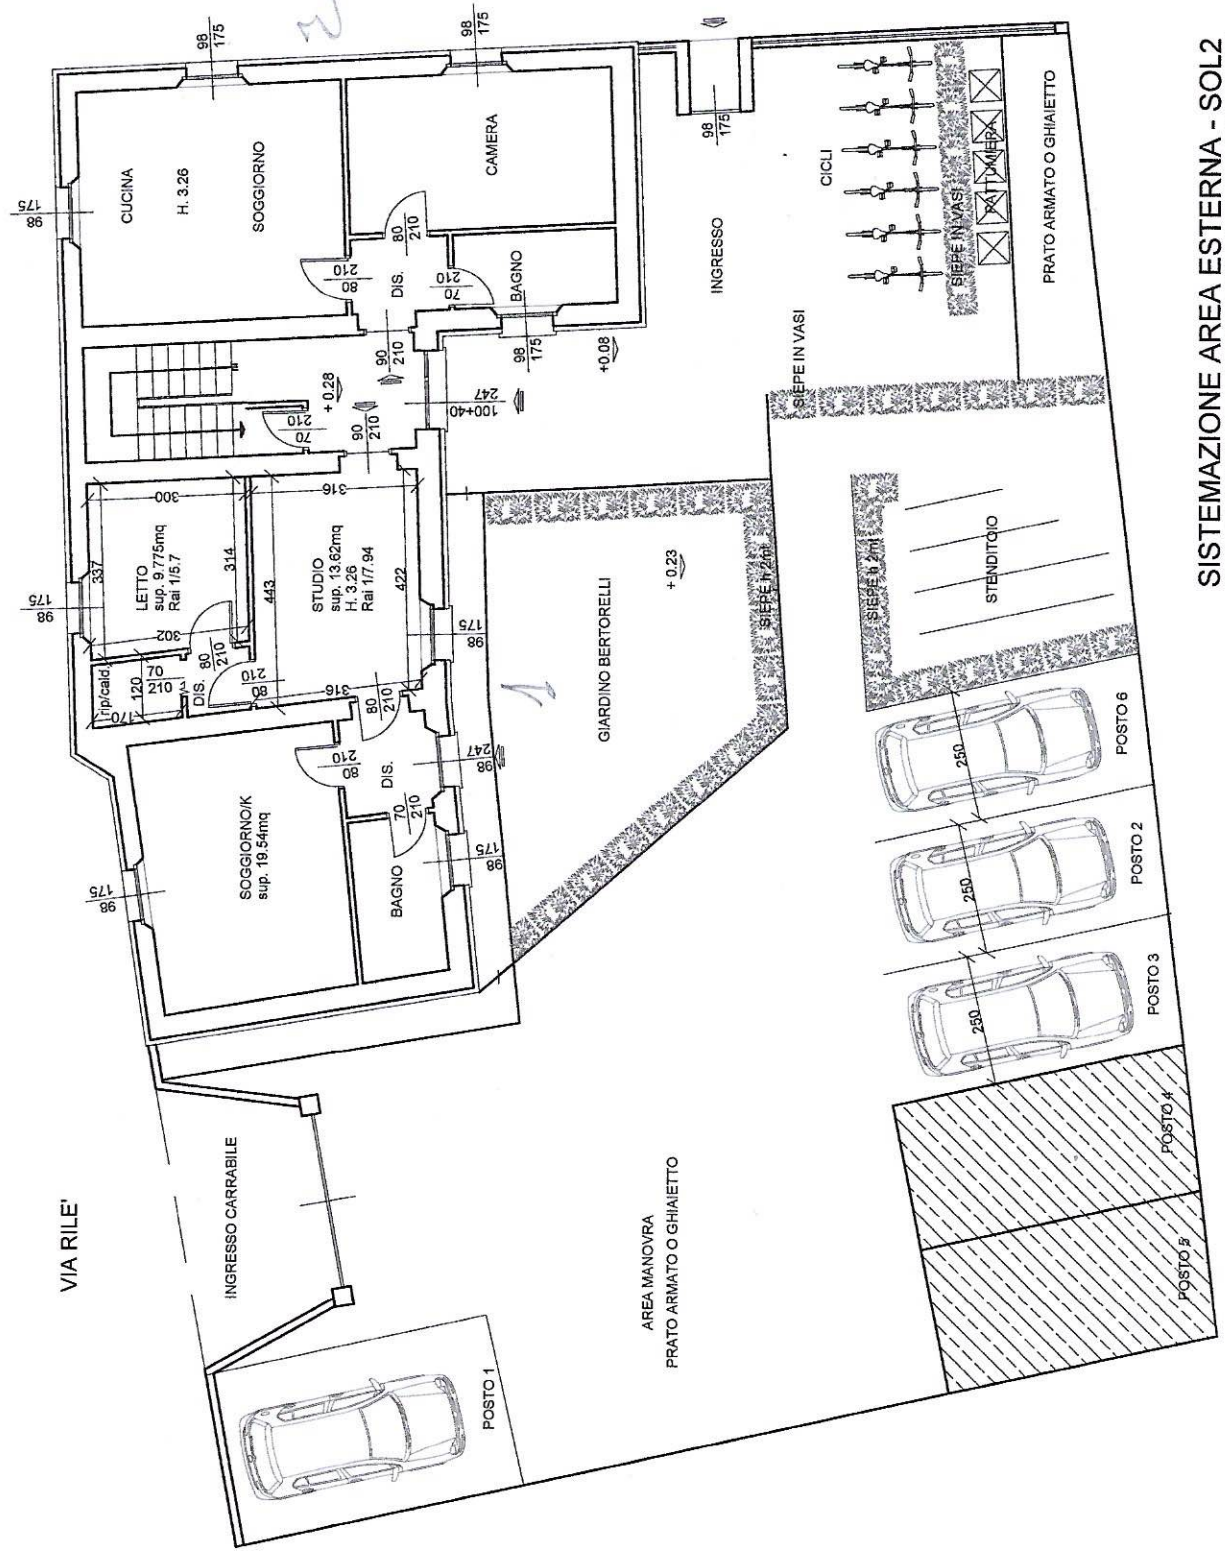

SISTEMAZIONE AREA ESTERNA - SOL2
SCALA 1:100