



PIANO TERRA - Scala 1:100
Edificio A - Edificio B

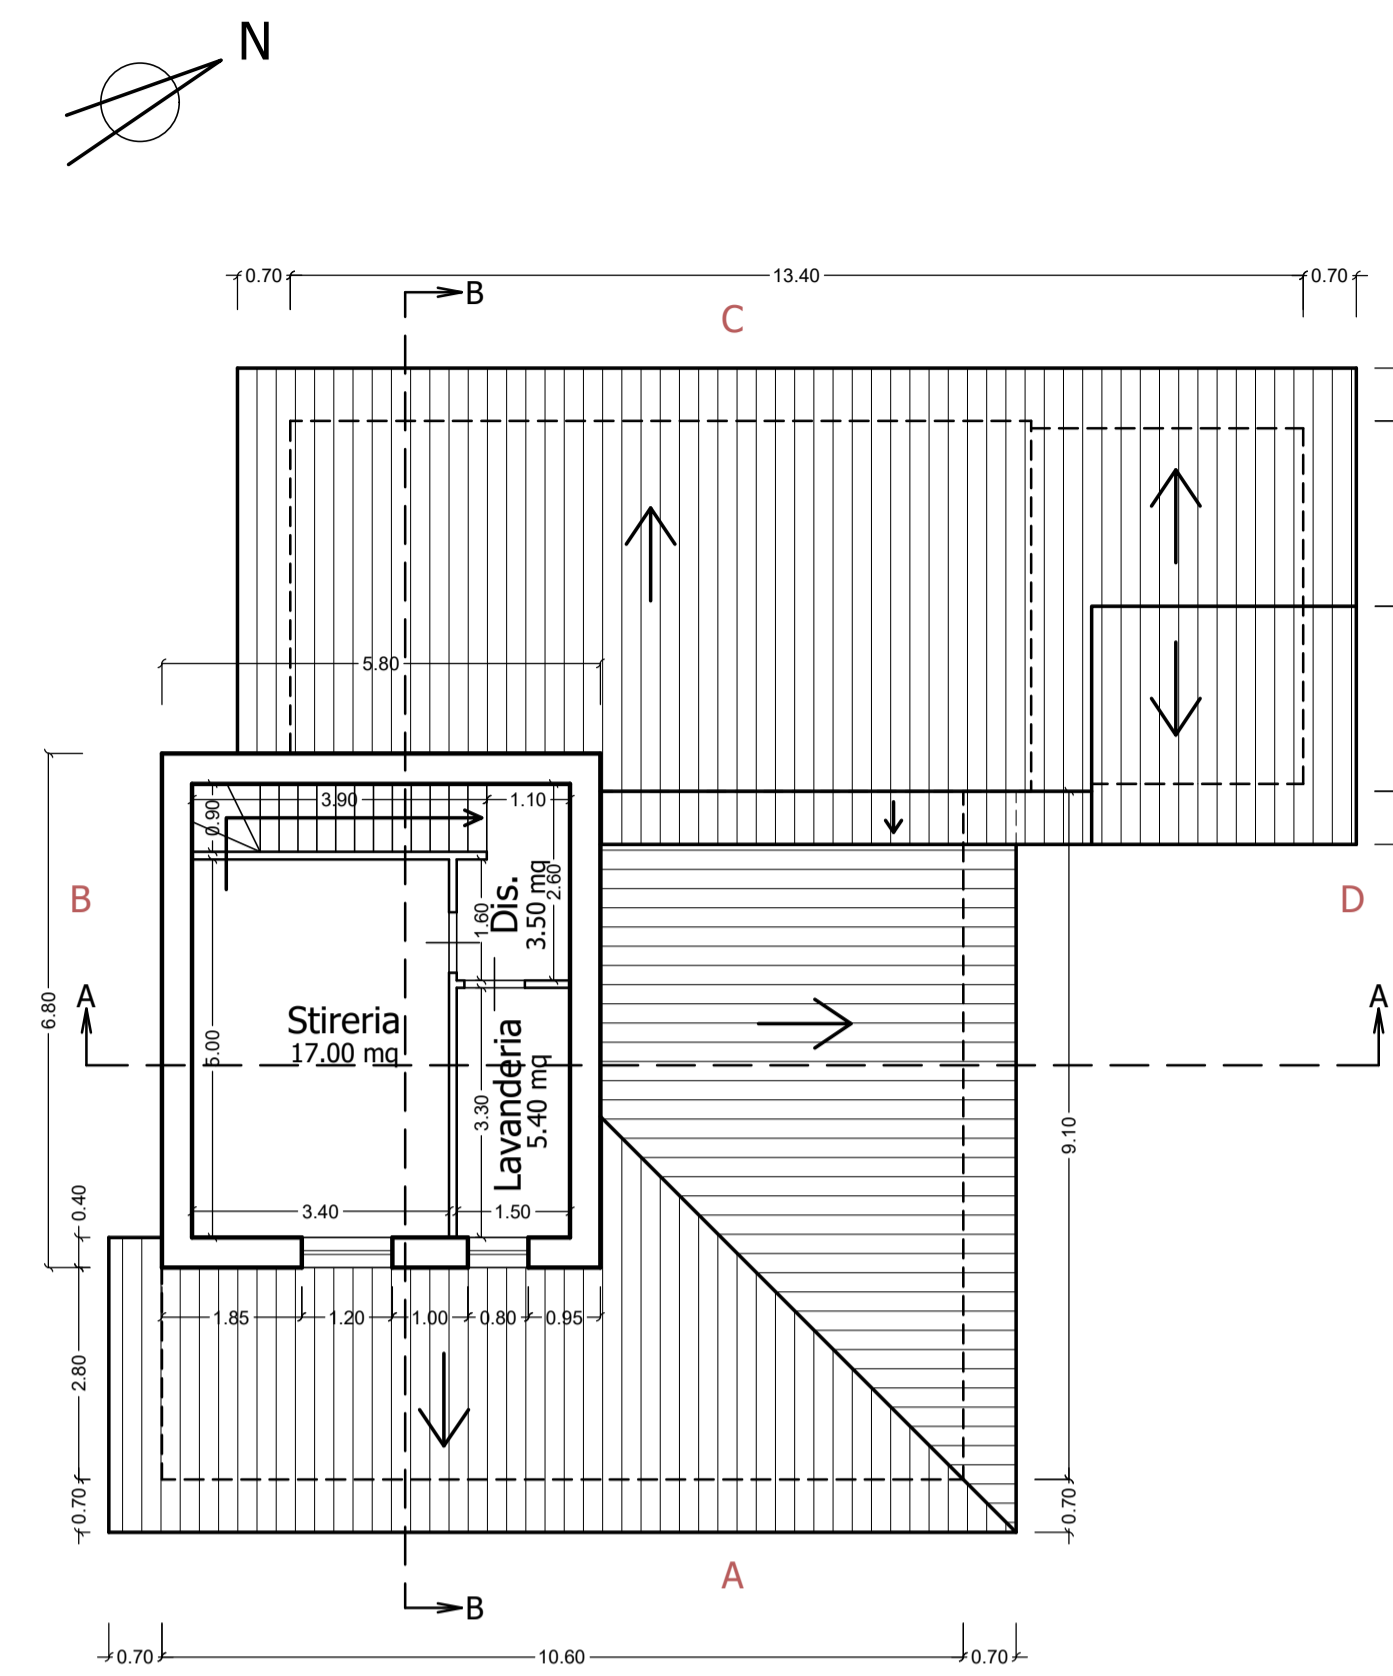


PIANO PRIMO - Scala 1:100
Edificio A - Edificio B

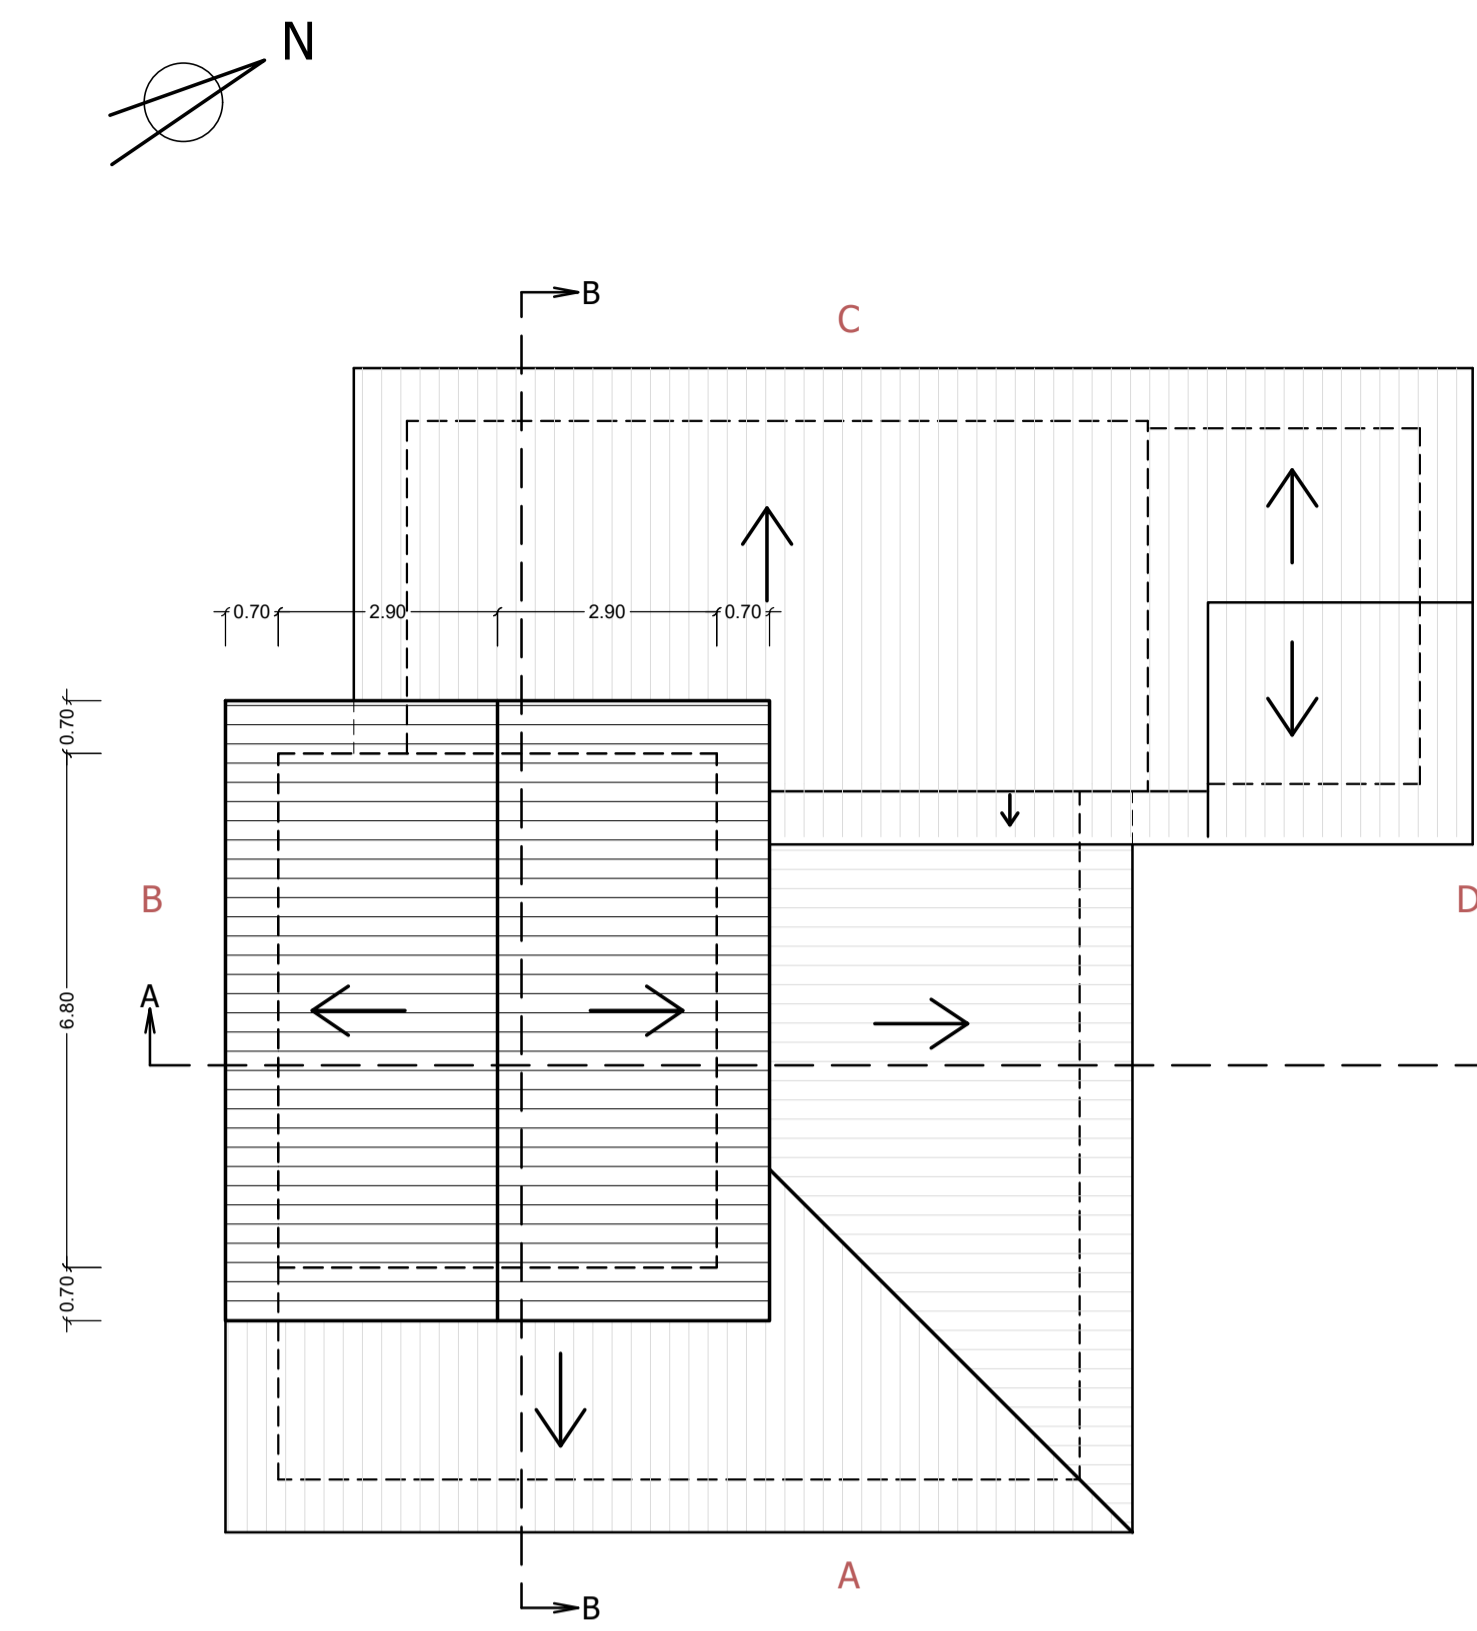


PIANTA COPERTURA - Scala 1:100
Edificio A - Edificio B


VERIFICA RAPPORTI AERO/ILLUMINANTI				
Locale	Superficie S	Superficie Si illum.	Si/S	Note
SOGGIORNO	30,00 mq	5,40 mq	0,180	Si/S >0,125
CUCINA	13,85 mq	2,63 mq	0,189	Si/S >0,125
WC	5,05 mq	1,04 mq	0,206	Si/S >0,125
WC 1	4,40 mq	1,04 mq	0,236	Si/S >0,125
LETTO	14,60 mq	1,95 mq	0,133	Si/S >0,125
LETTO 1	14,60 mq	1,95 mq	0,133	Si/S >0,125

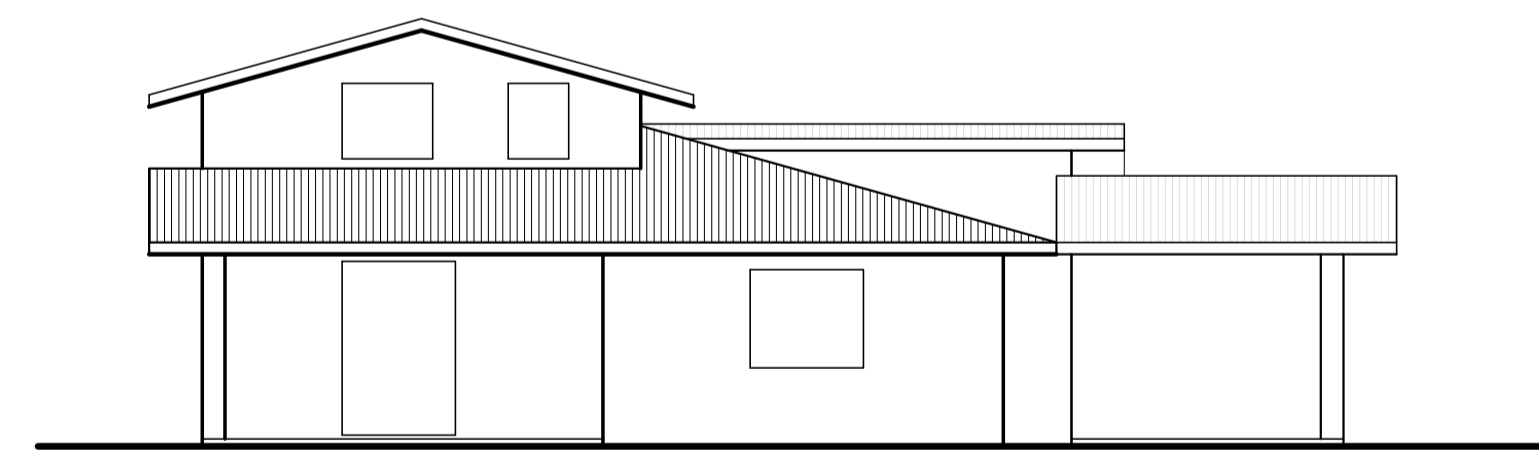


PROSPETTO A - Scala 1:100
Edificio A - Edificio B

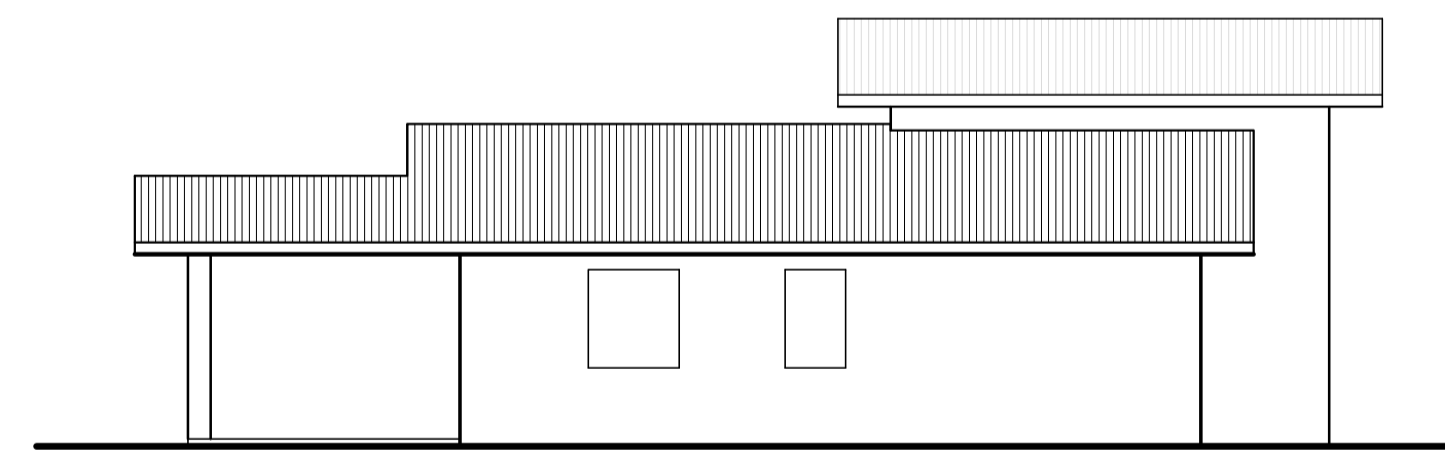


PROSPETTO C - Scala 1:100
Edificio A - Edificio B

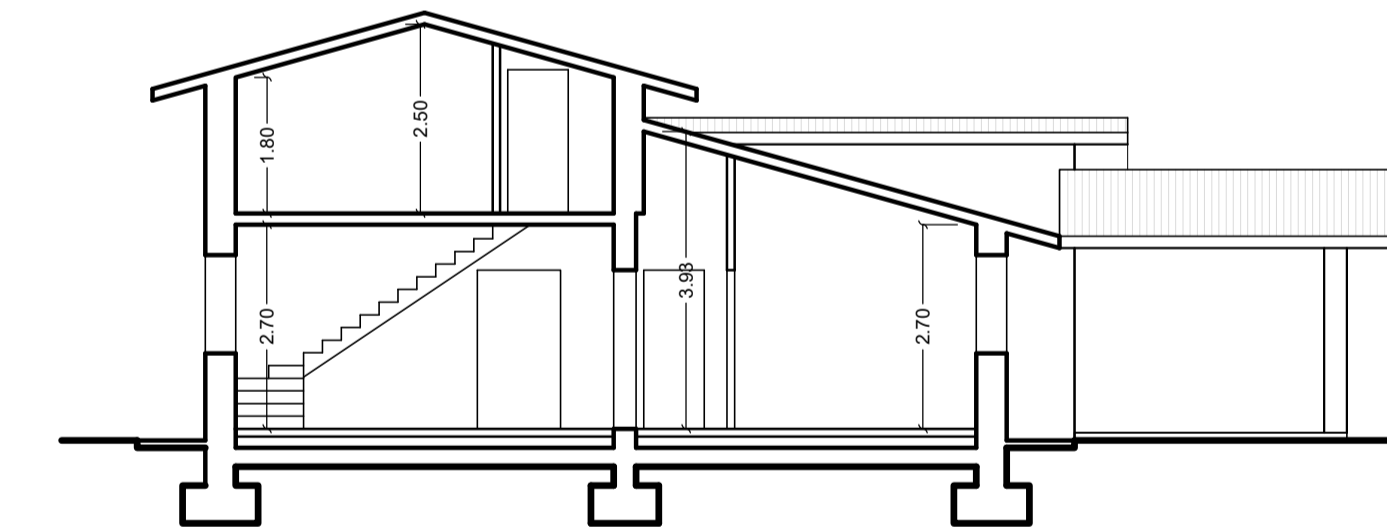


SEZIONE A-A - Scala 1:100
Edificio A - Edificio B

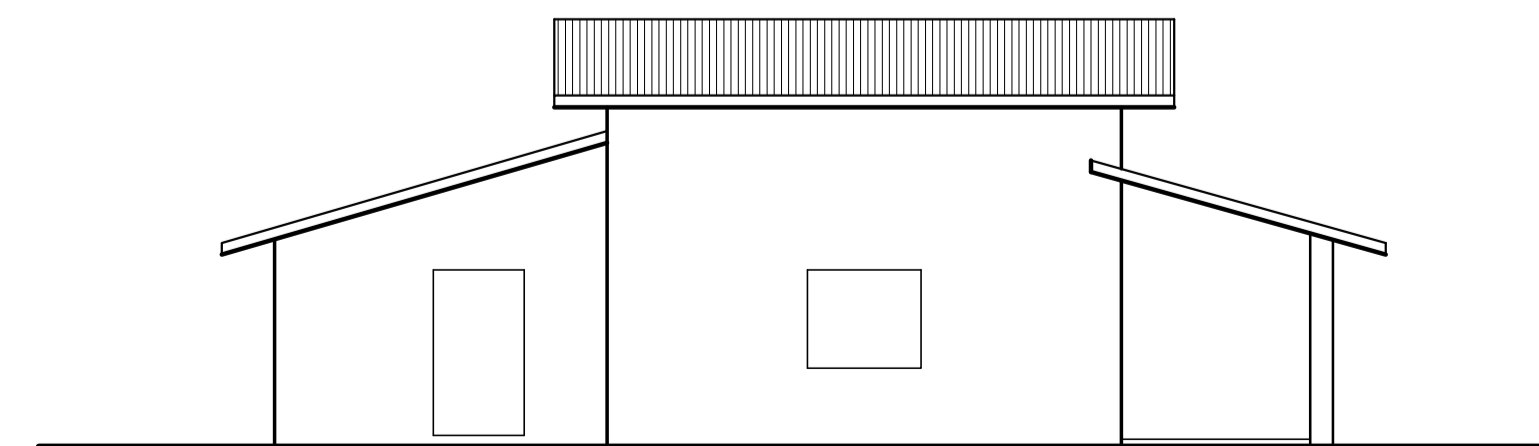

PROSPETTO B - Scala 1:100
Edificio A - Edificio B

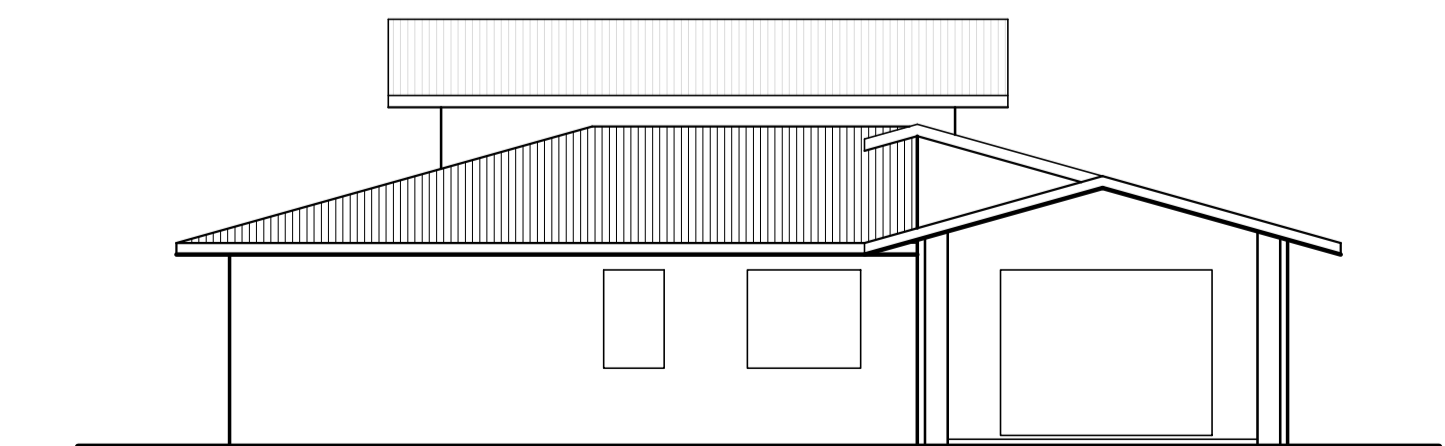

PROSPETTO D - Scala 1:100
Edificio A - Edificio B

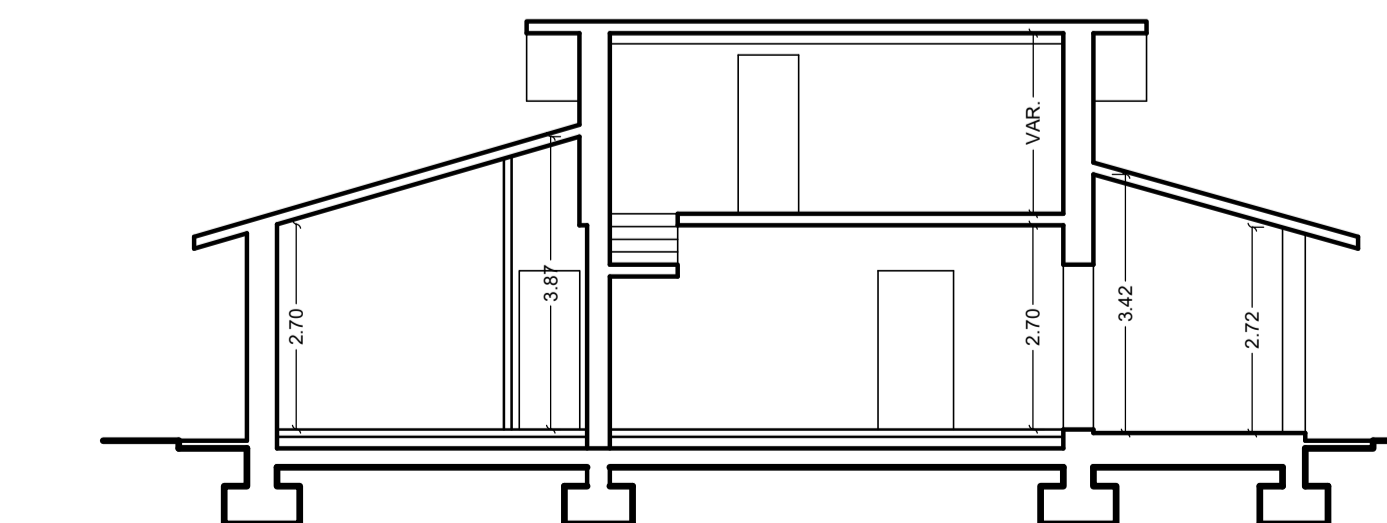

SEZIONE B-B - Scala 1:100
Edificio A - Edificio B