


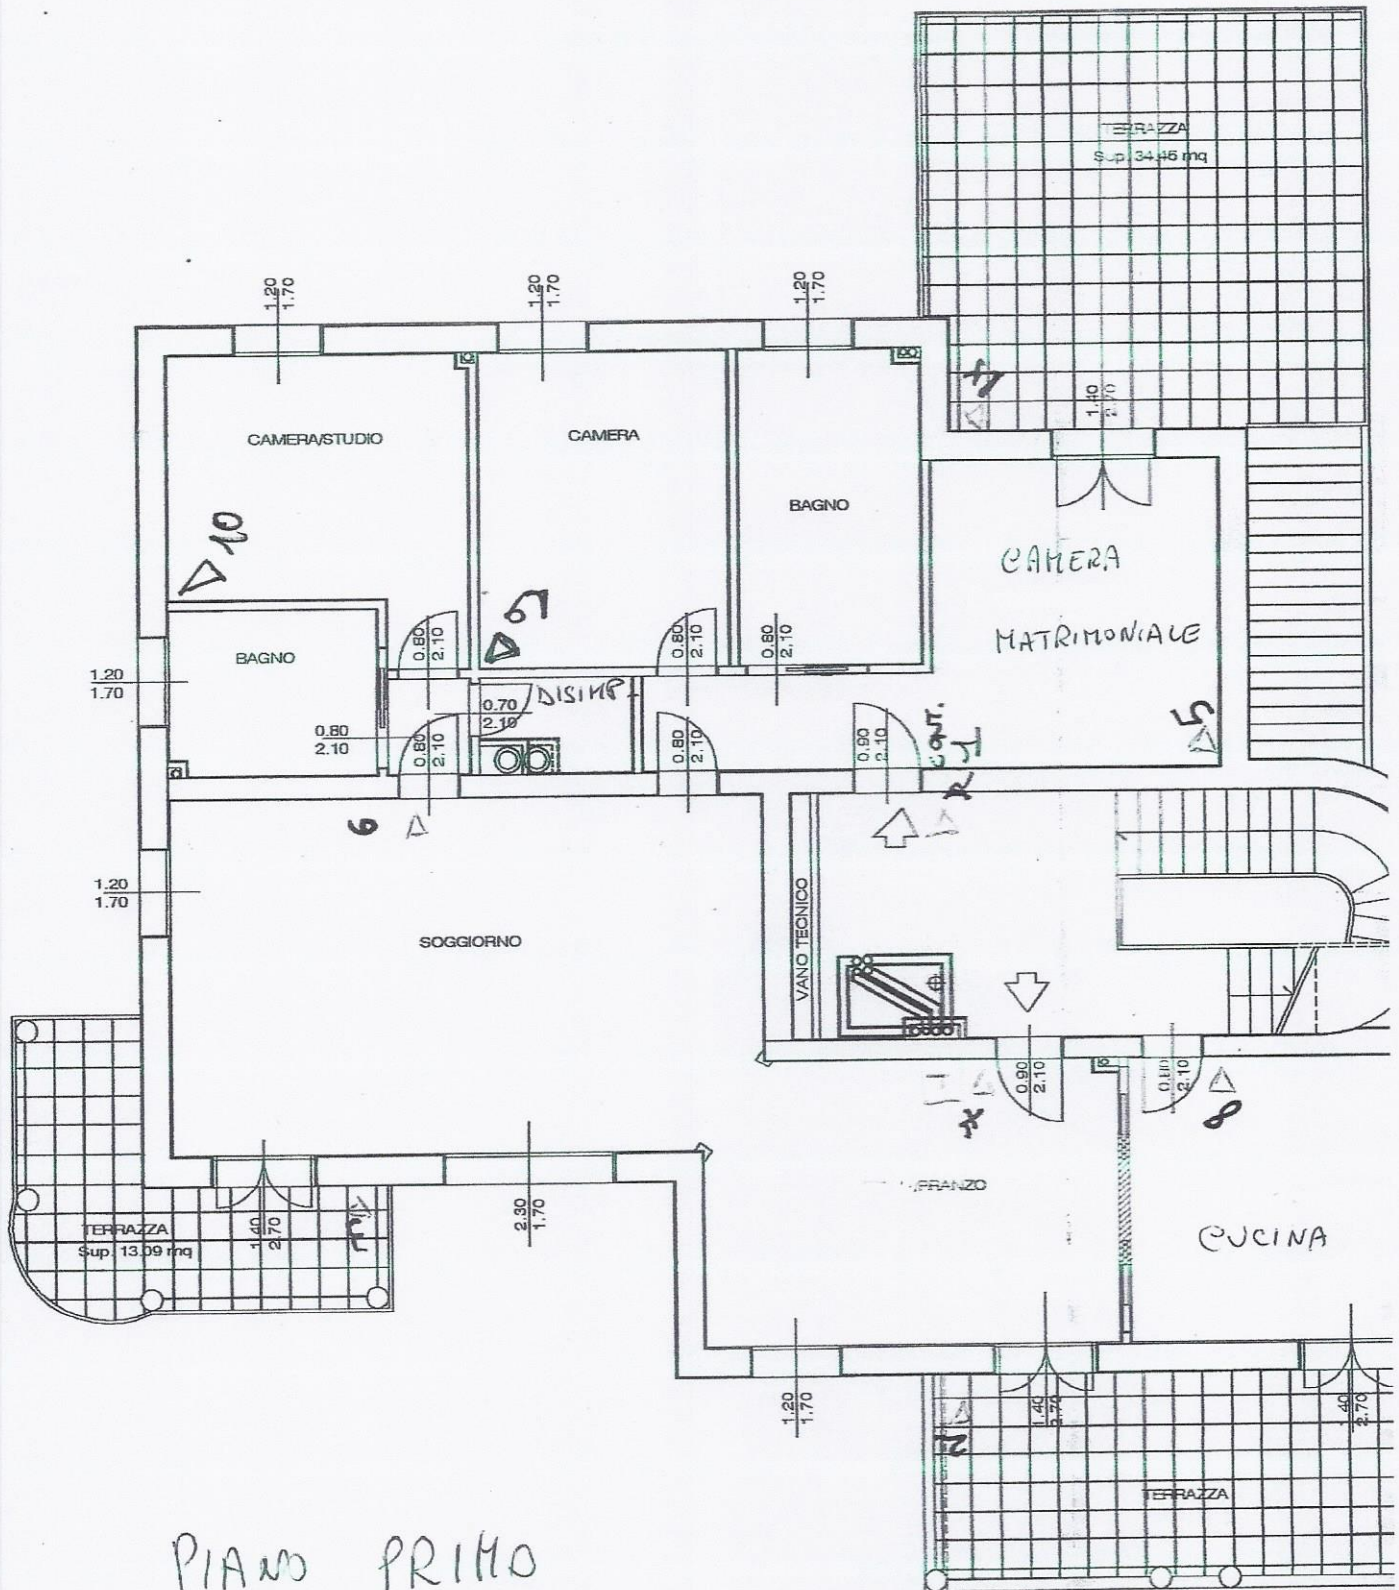



PIANO PRIMO

PIANO P

1:50

