


PIANO TERRA  
SCALA 1:100

9,00  
0,27 8,46 0,27

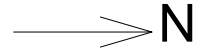


26,70

15,50



11,20

13,90

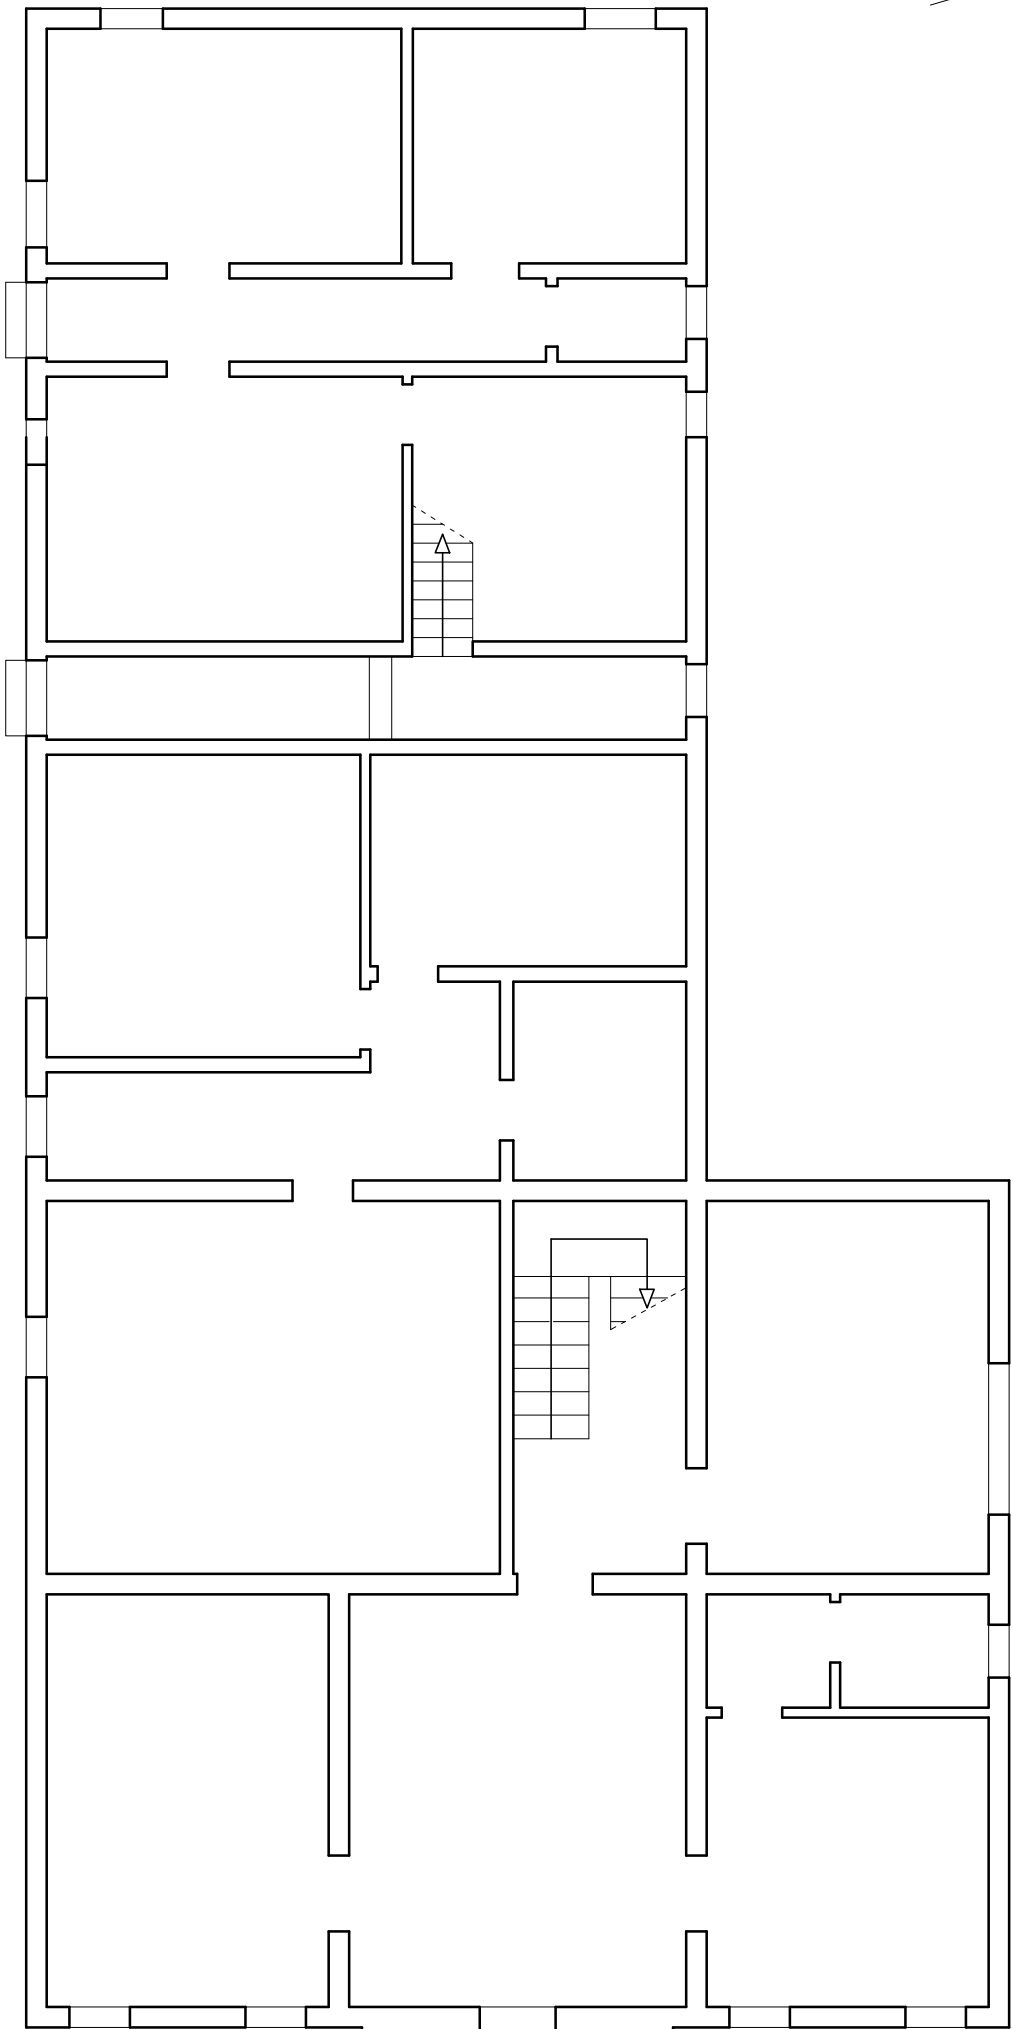


PIANO PRIMO  
SCALA 1:100

9,00  
0,27 8,46 0,27

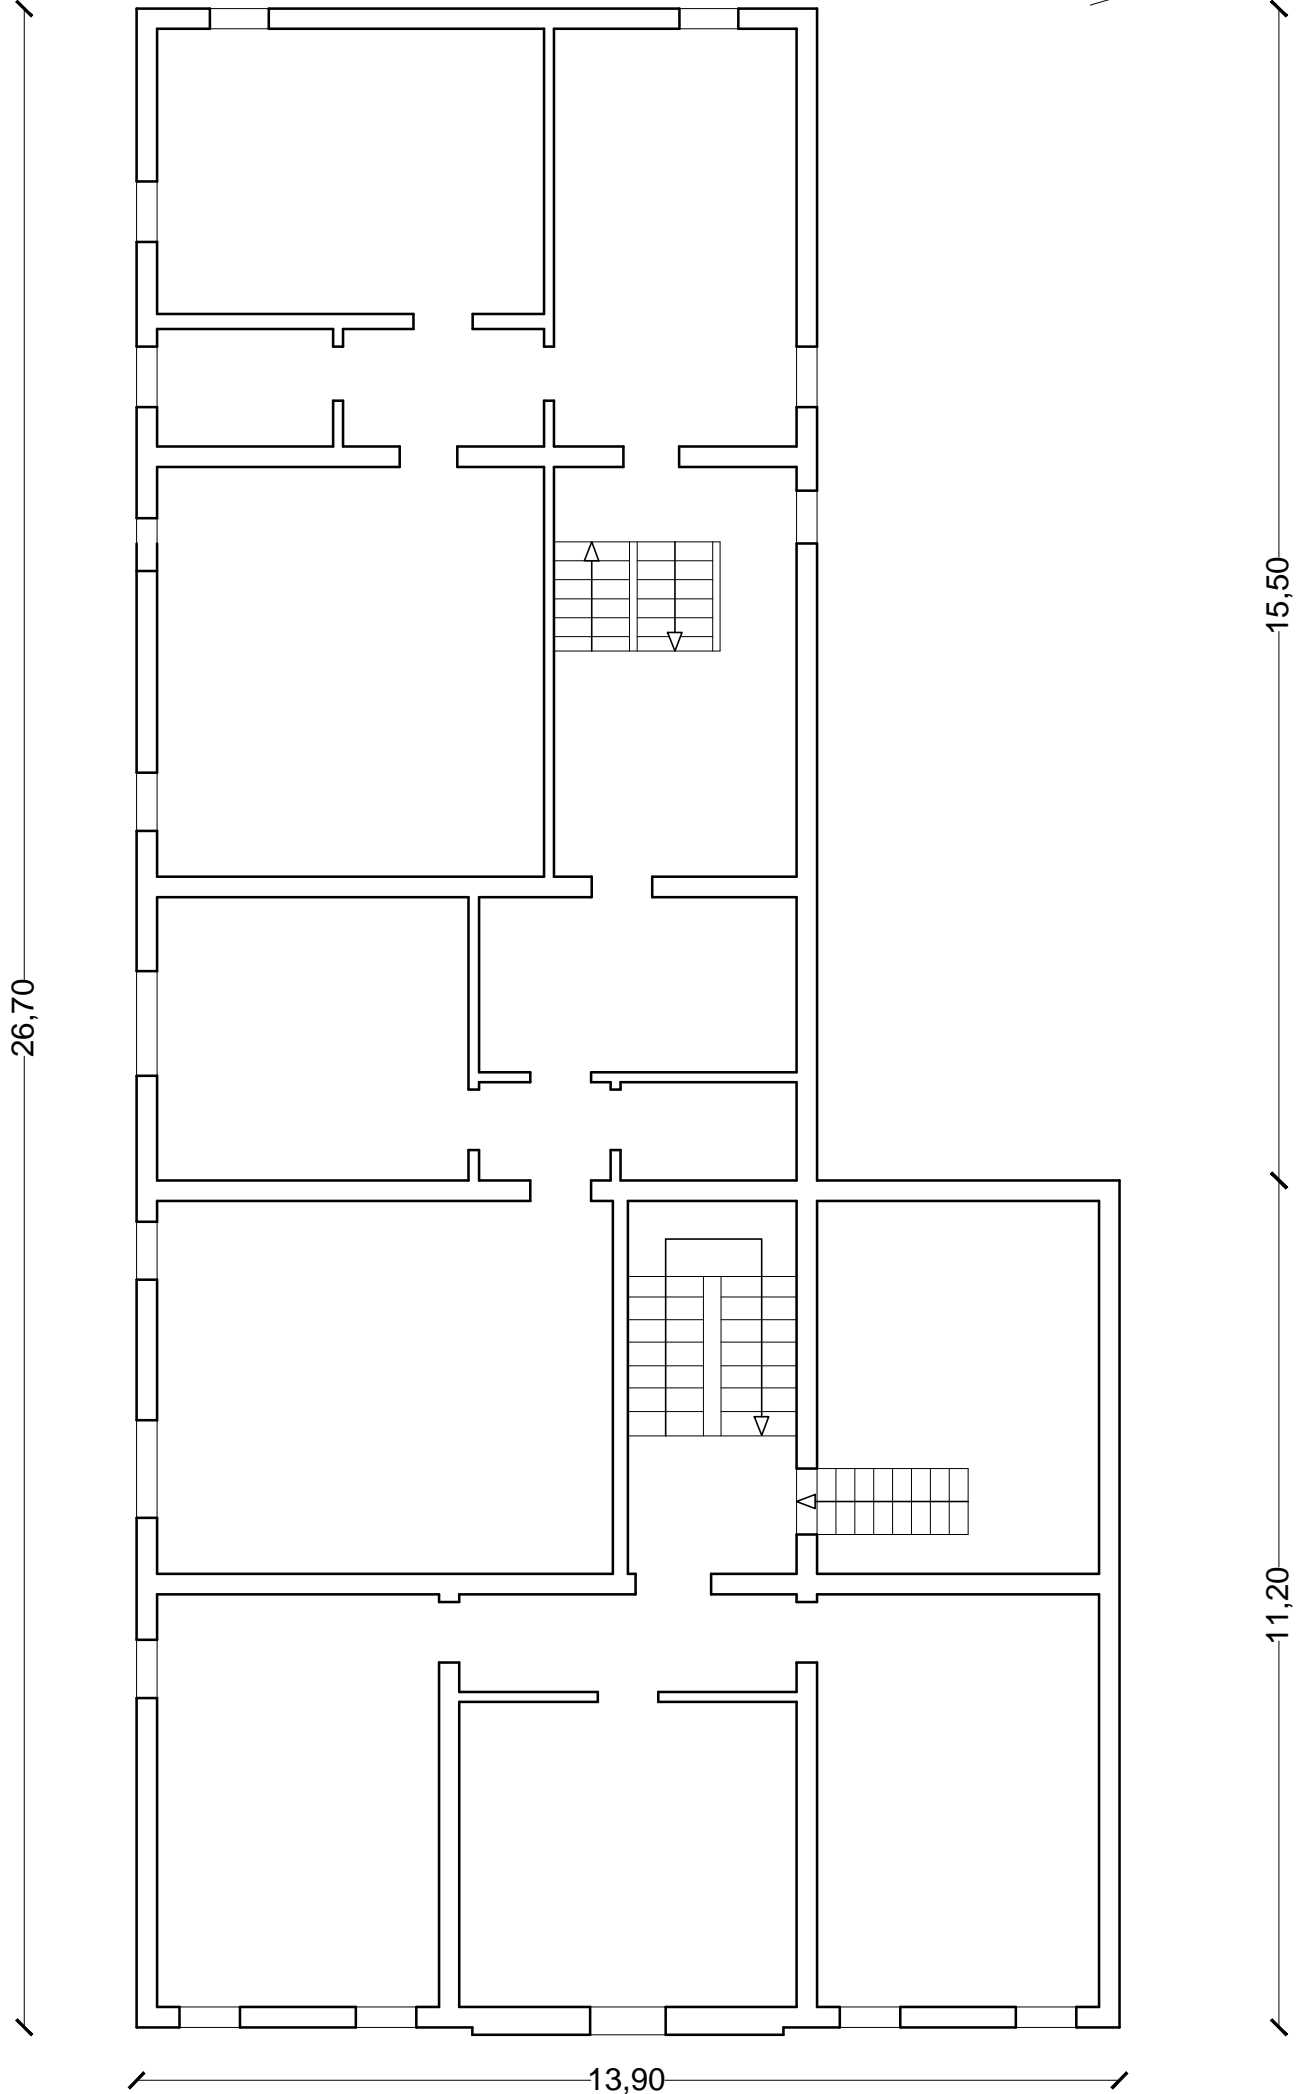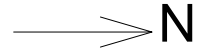

PIANO SECONDO  
SCALA 1:100

9,00

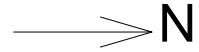

26,70

15,50

11,20

13,90

