

9


AMBIENTE	SUPERFICIE AMBIENTE	SUPERFICIE AEROILLUMINANTE	RAPPORTO AEROILLUMINANTE
PIANO TERRA			
WC 1	MQ. 6.49	1.20xh.1.35= mq. 1.62	24.96%>12.50%
Lavanderia	MQ. 3.34	0.75xh.2.35= mq. 1.76	52.74%>12.50%
Cucina-Pranzo	MQ. 15.61	(0.80xh.1.35)+(1.20xh.2.35)=mq.3.90	24.98%>12.50%
Soggiorno	MQ. 15.50	(1.40xh.1.35)+(1.10xh.2.35)=mq.4.48	28.86%>12.50%
Disimpegno	MQ. 4.81		
PIANO PRIMO			
Stireria spogliatoio	MQ. 9.44	1.20xh.2.35 = mq.2.82	29.88%>12.50%
WC2	MQ. 4.64	0.80xh.2.35 = mq.1.08	23.26%>12.50%
Letto LM1	MQ.15.09	1.20xh.2.35 = mq.2.82	18.69%>12.50%
Dis 1	MQ. 5.92		
Letto LR1	MQ.10.20	1.20xh.2.35 = mq.2.82	27.66%>12.50%
Dis 2	MQ. 4.07	1.00xh.2.35 = mq.2.35	57.72%>12.50%
Letto LM2	MQ.14.89	1.20xh.2.35 = mq.2.82	18.94%>12.50%

10


SEZIONE C-C1 PROGETTO IN VARIANTE

133/2012

Accanto

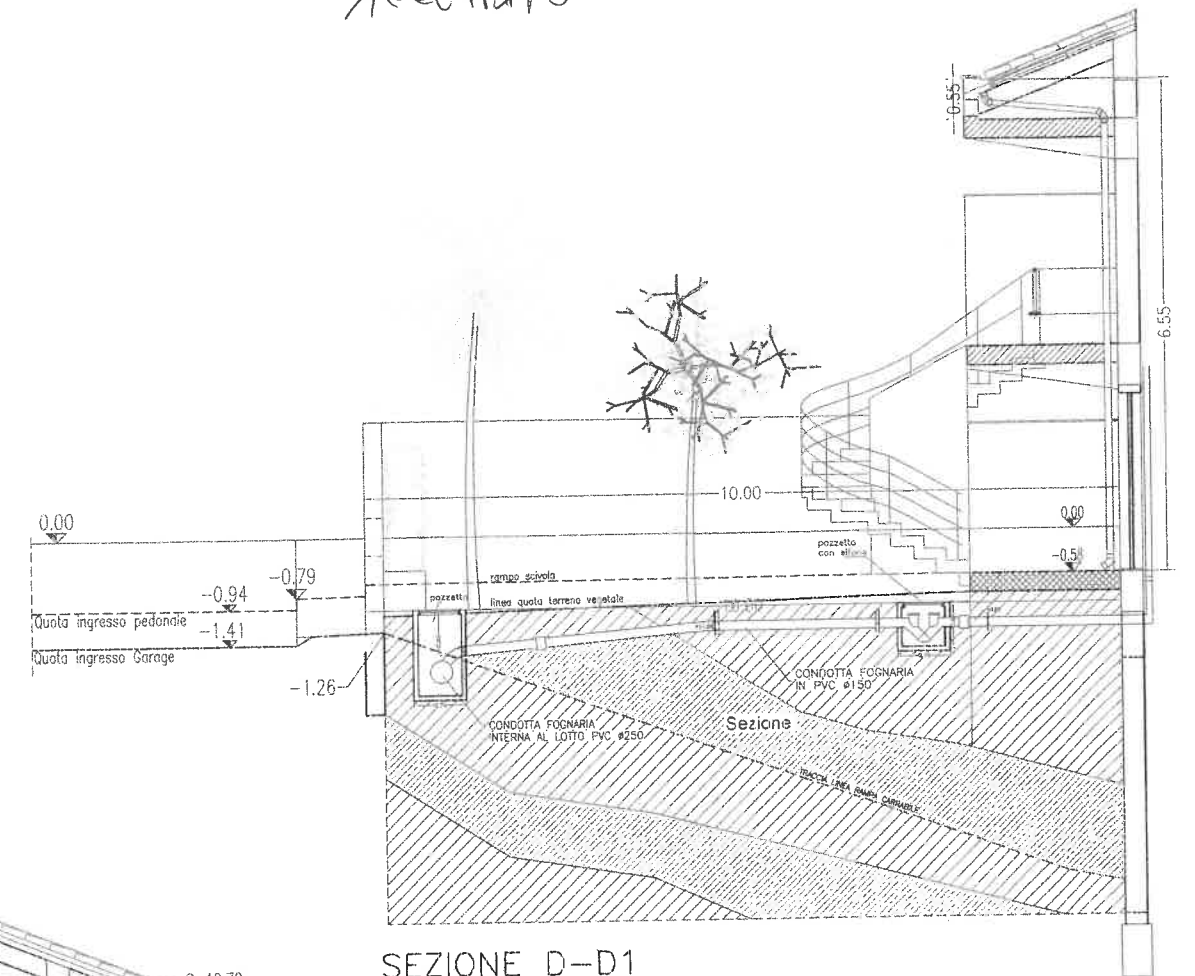

SEZIONE D-D1

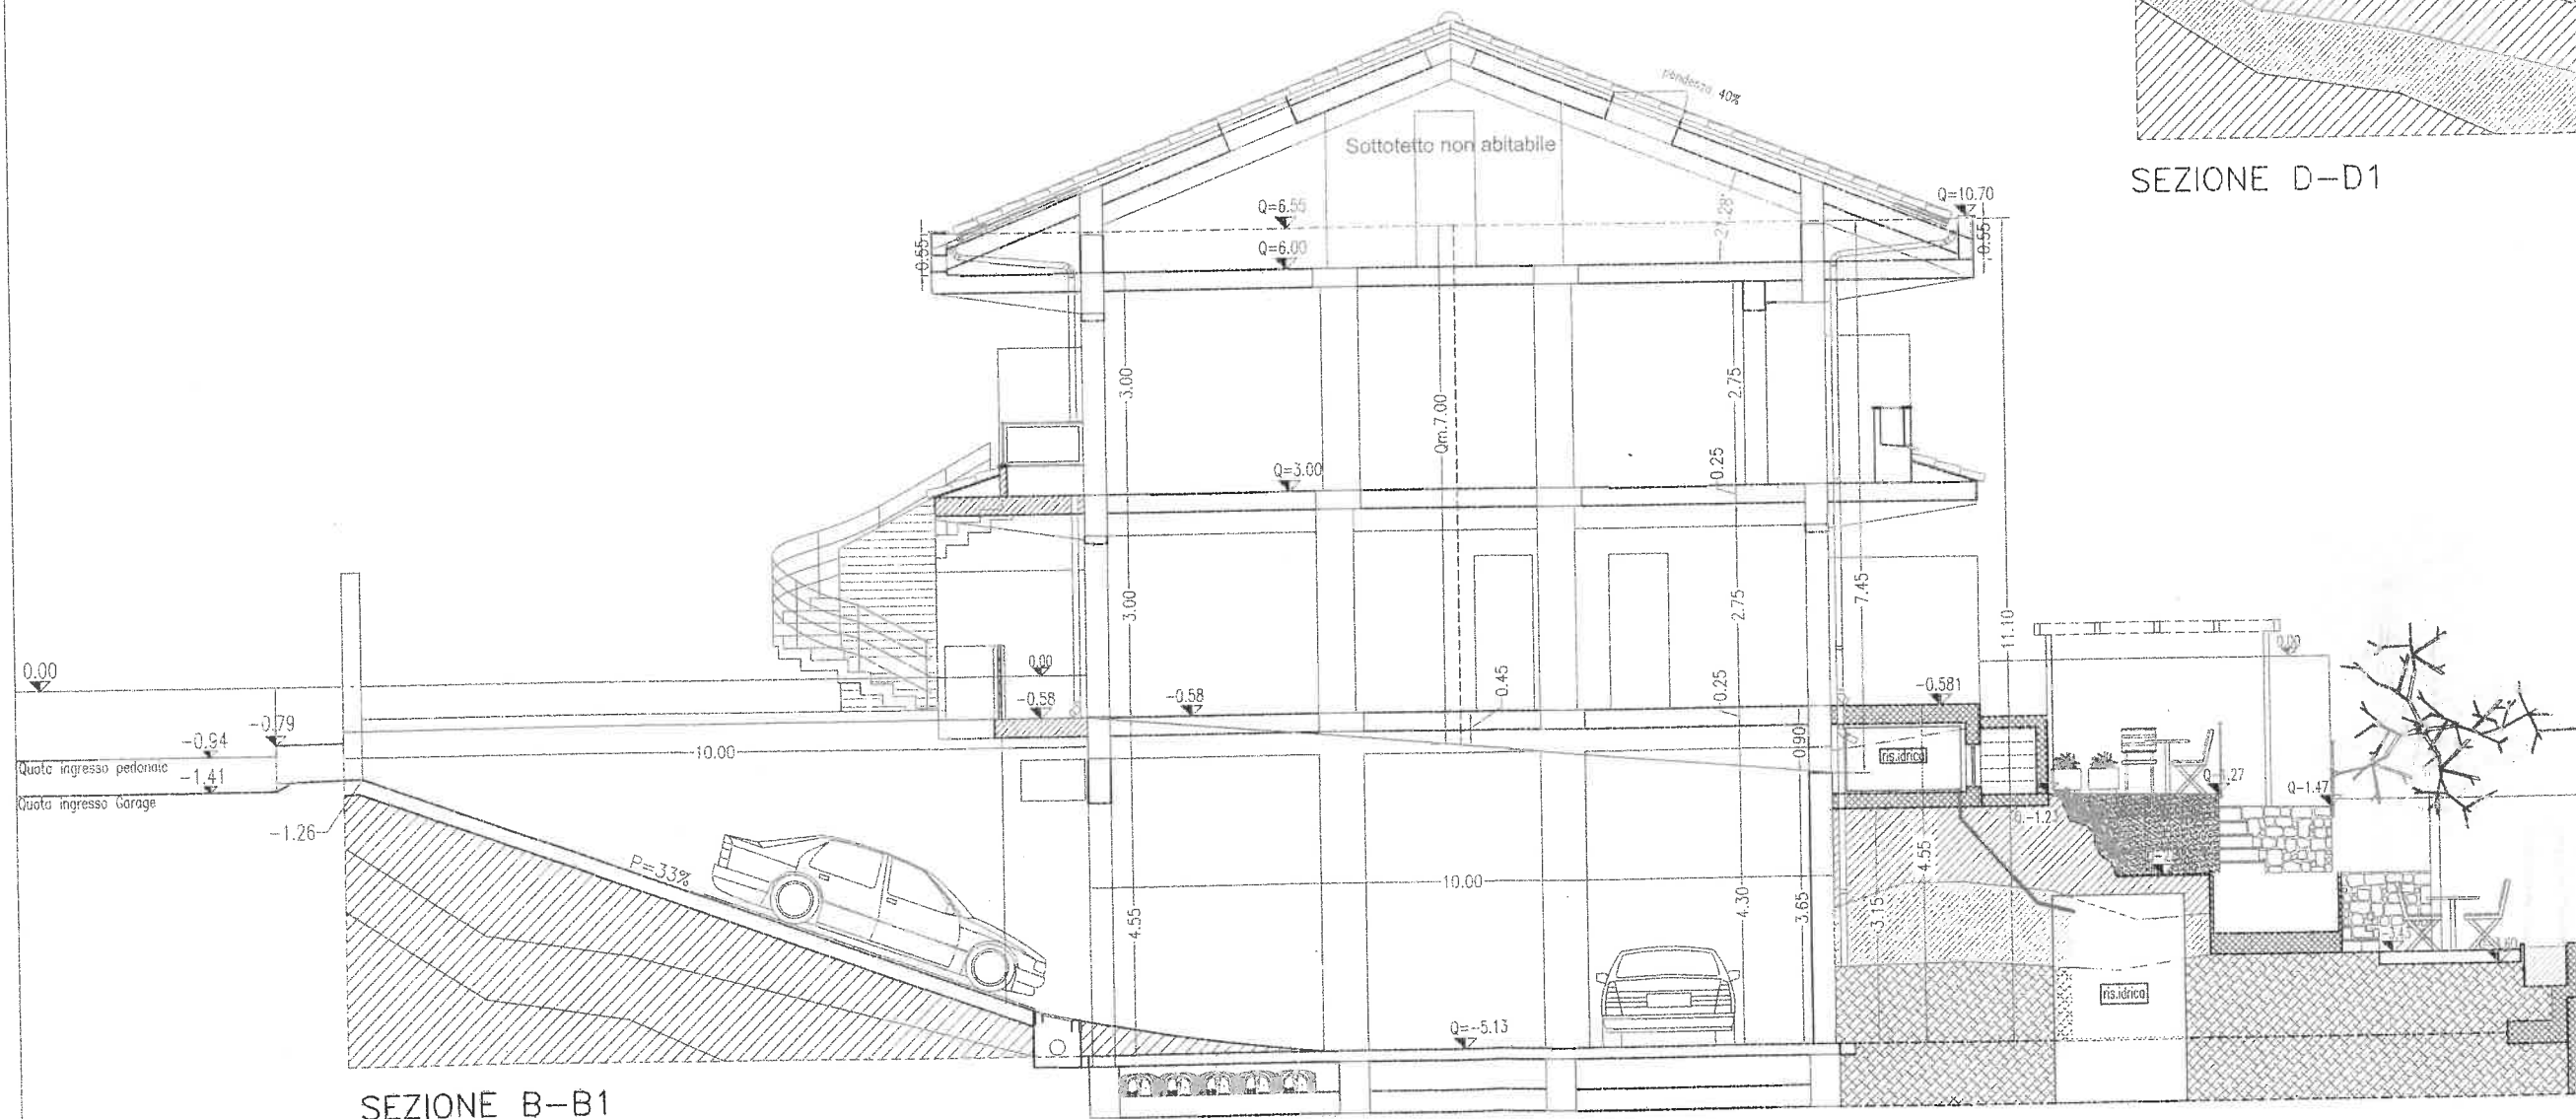

SEZIONE B-B1