



PROSPETTO NORD

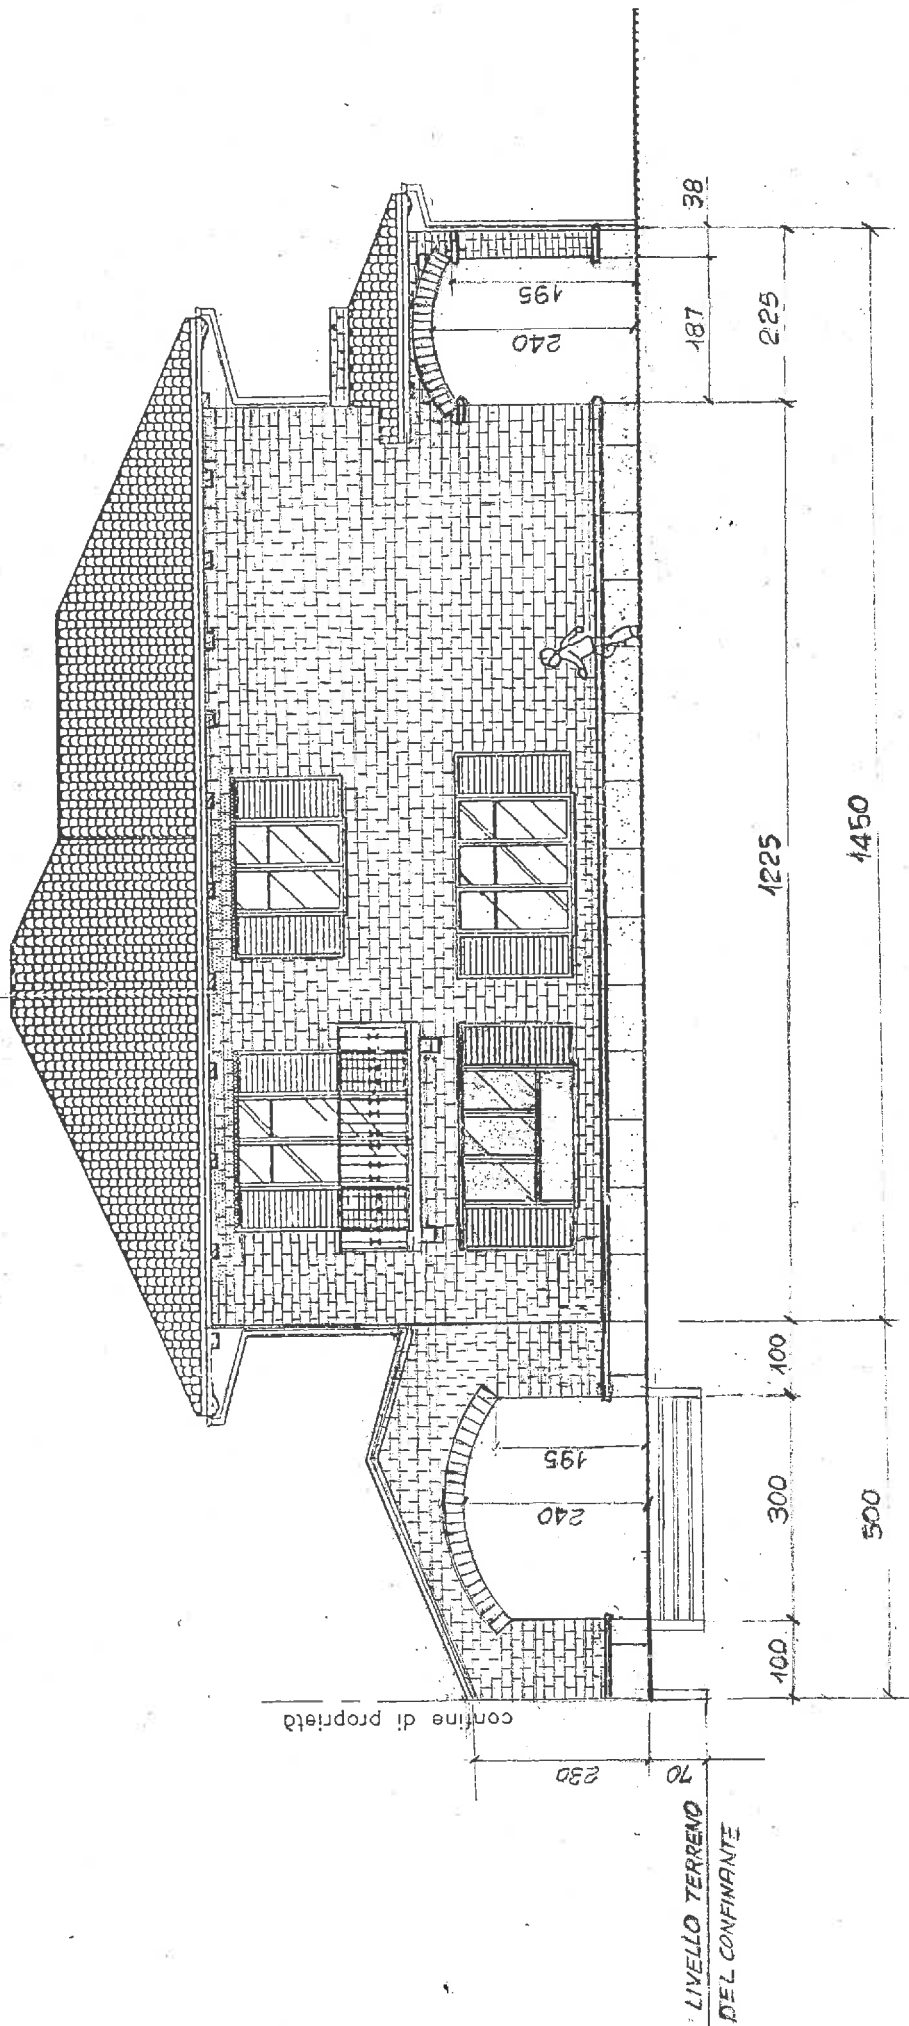


PIANTINA-B

PROSPETTO SUD

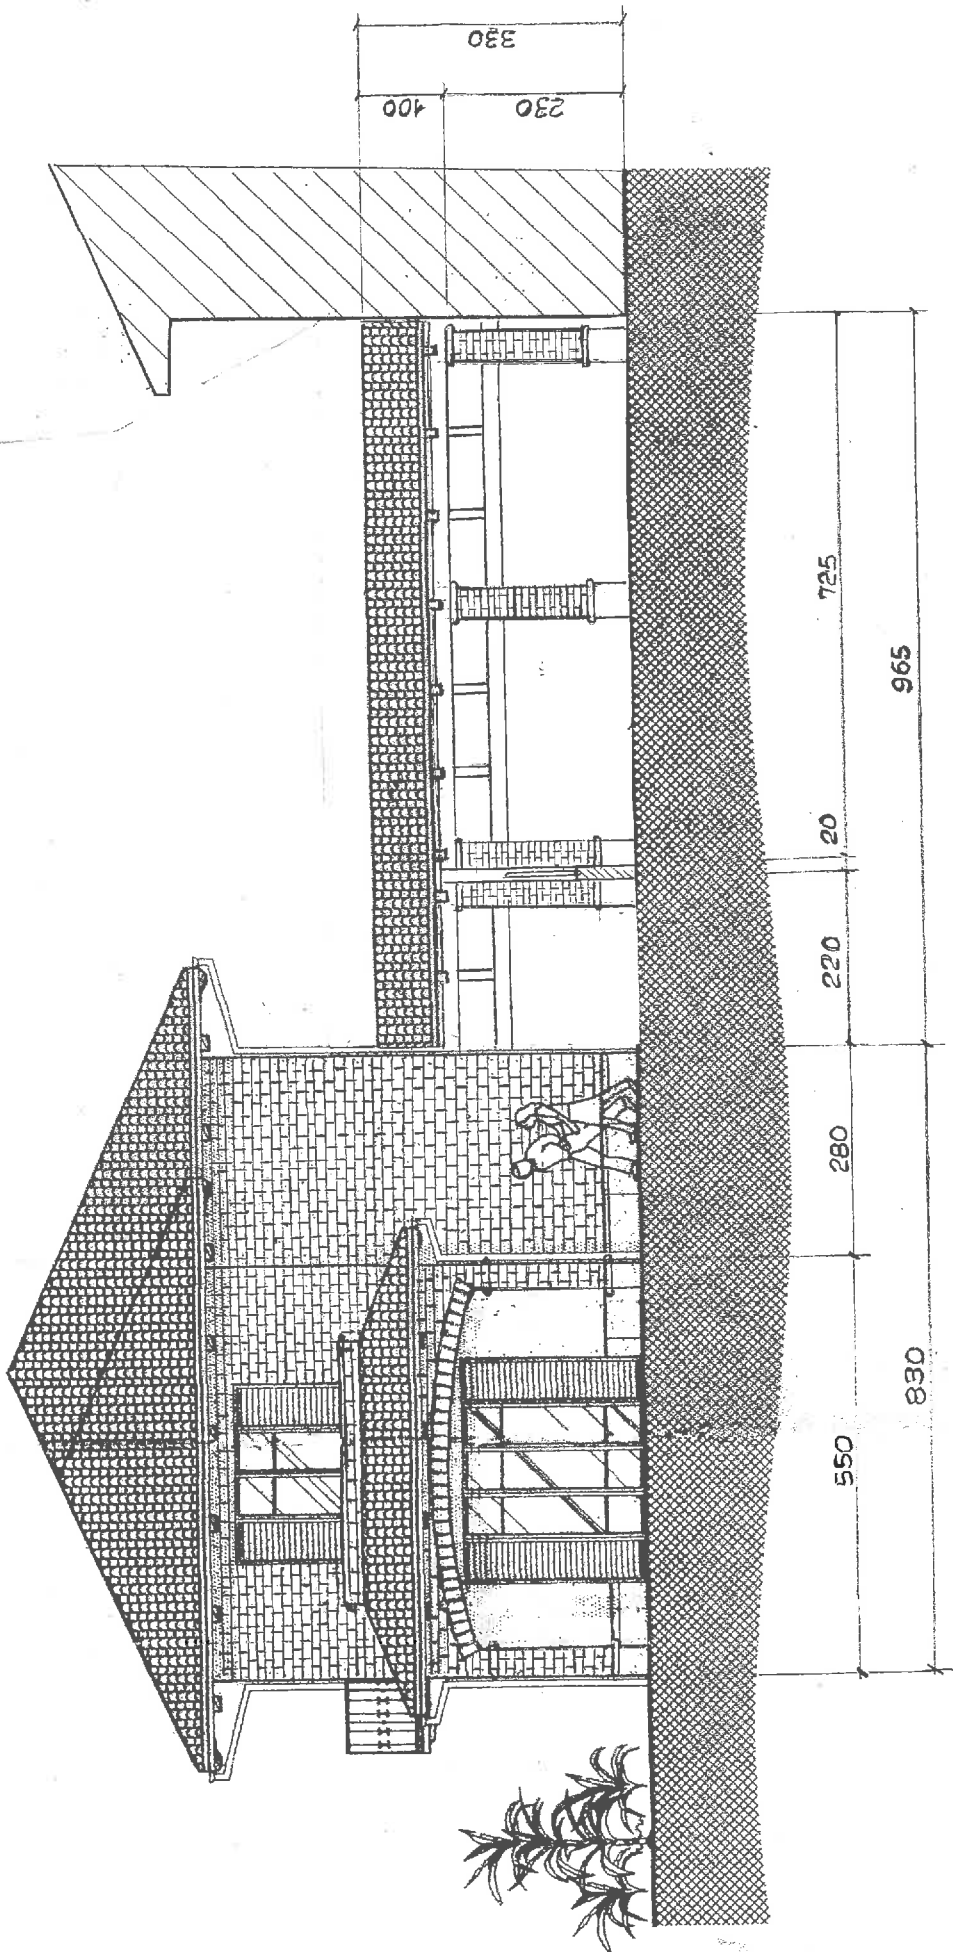


PIANTINA - A -


PROSPETTO EST

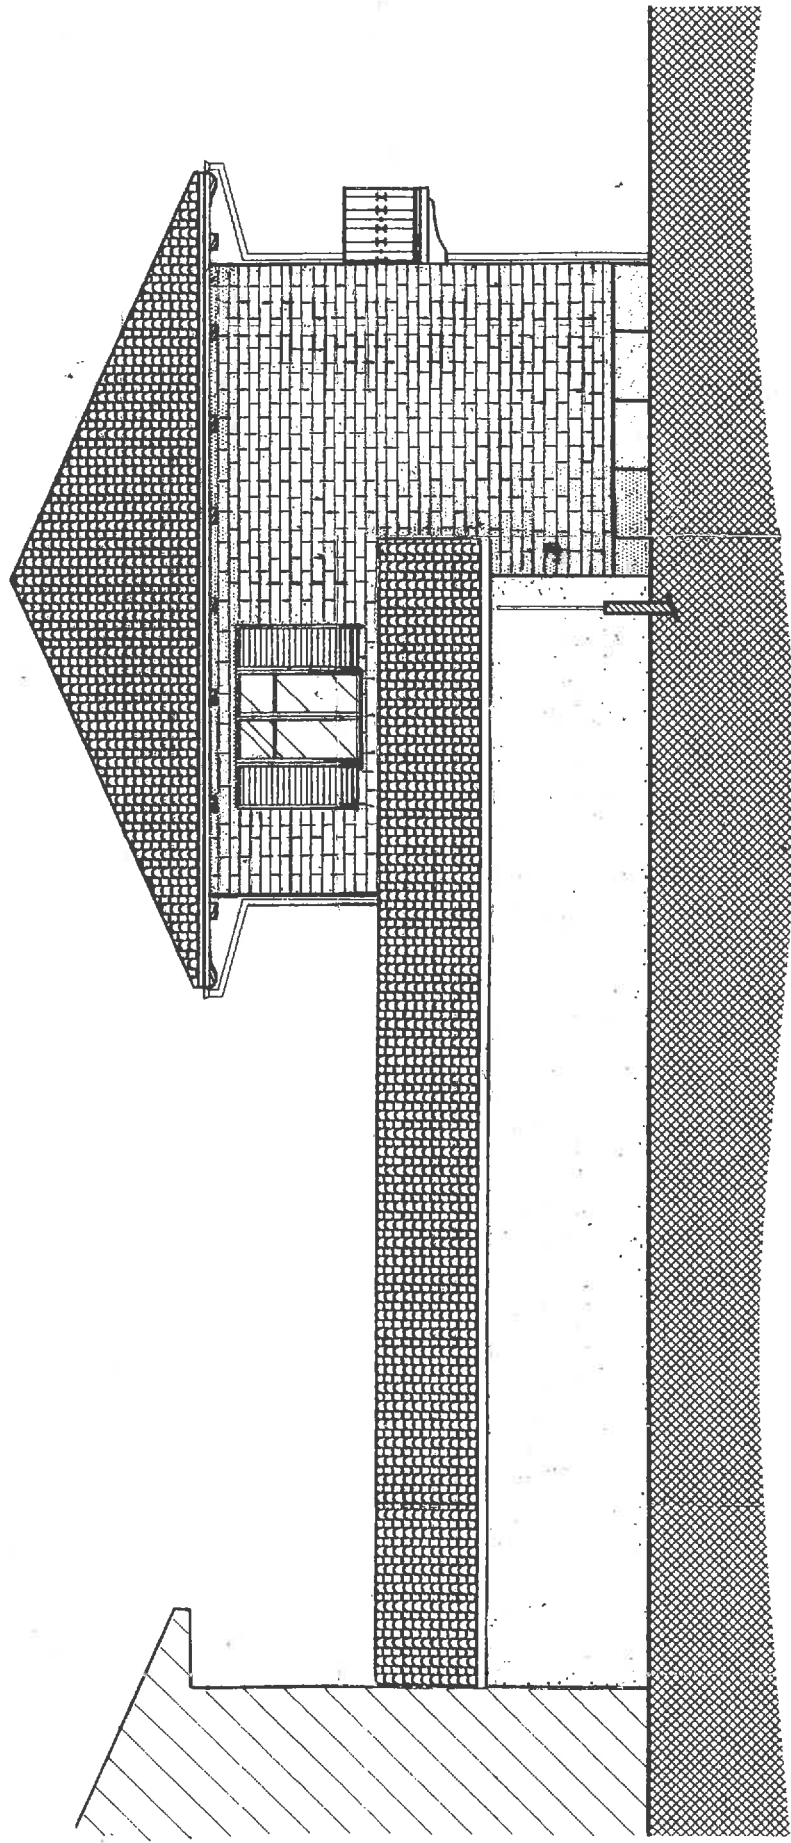

PROSPETTO OVEST

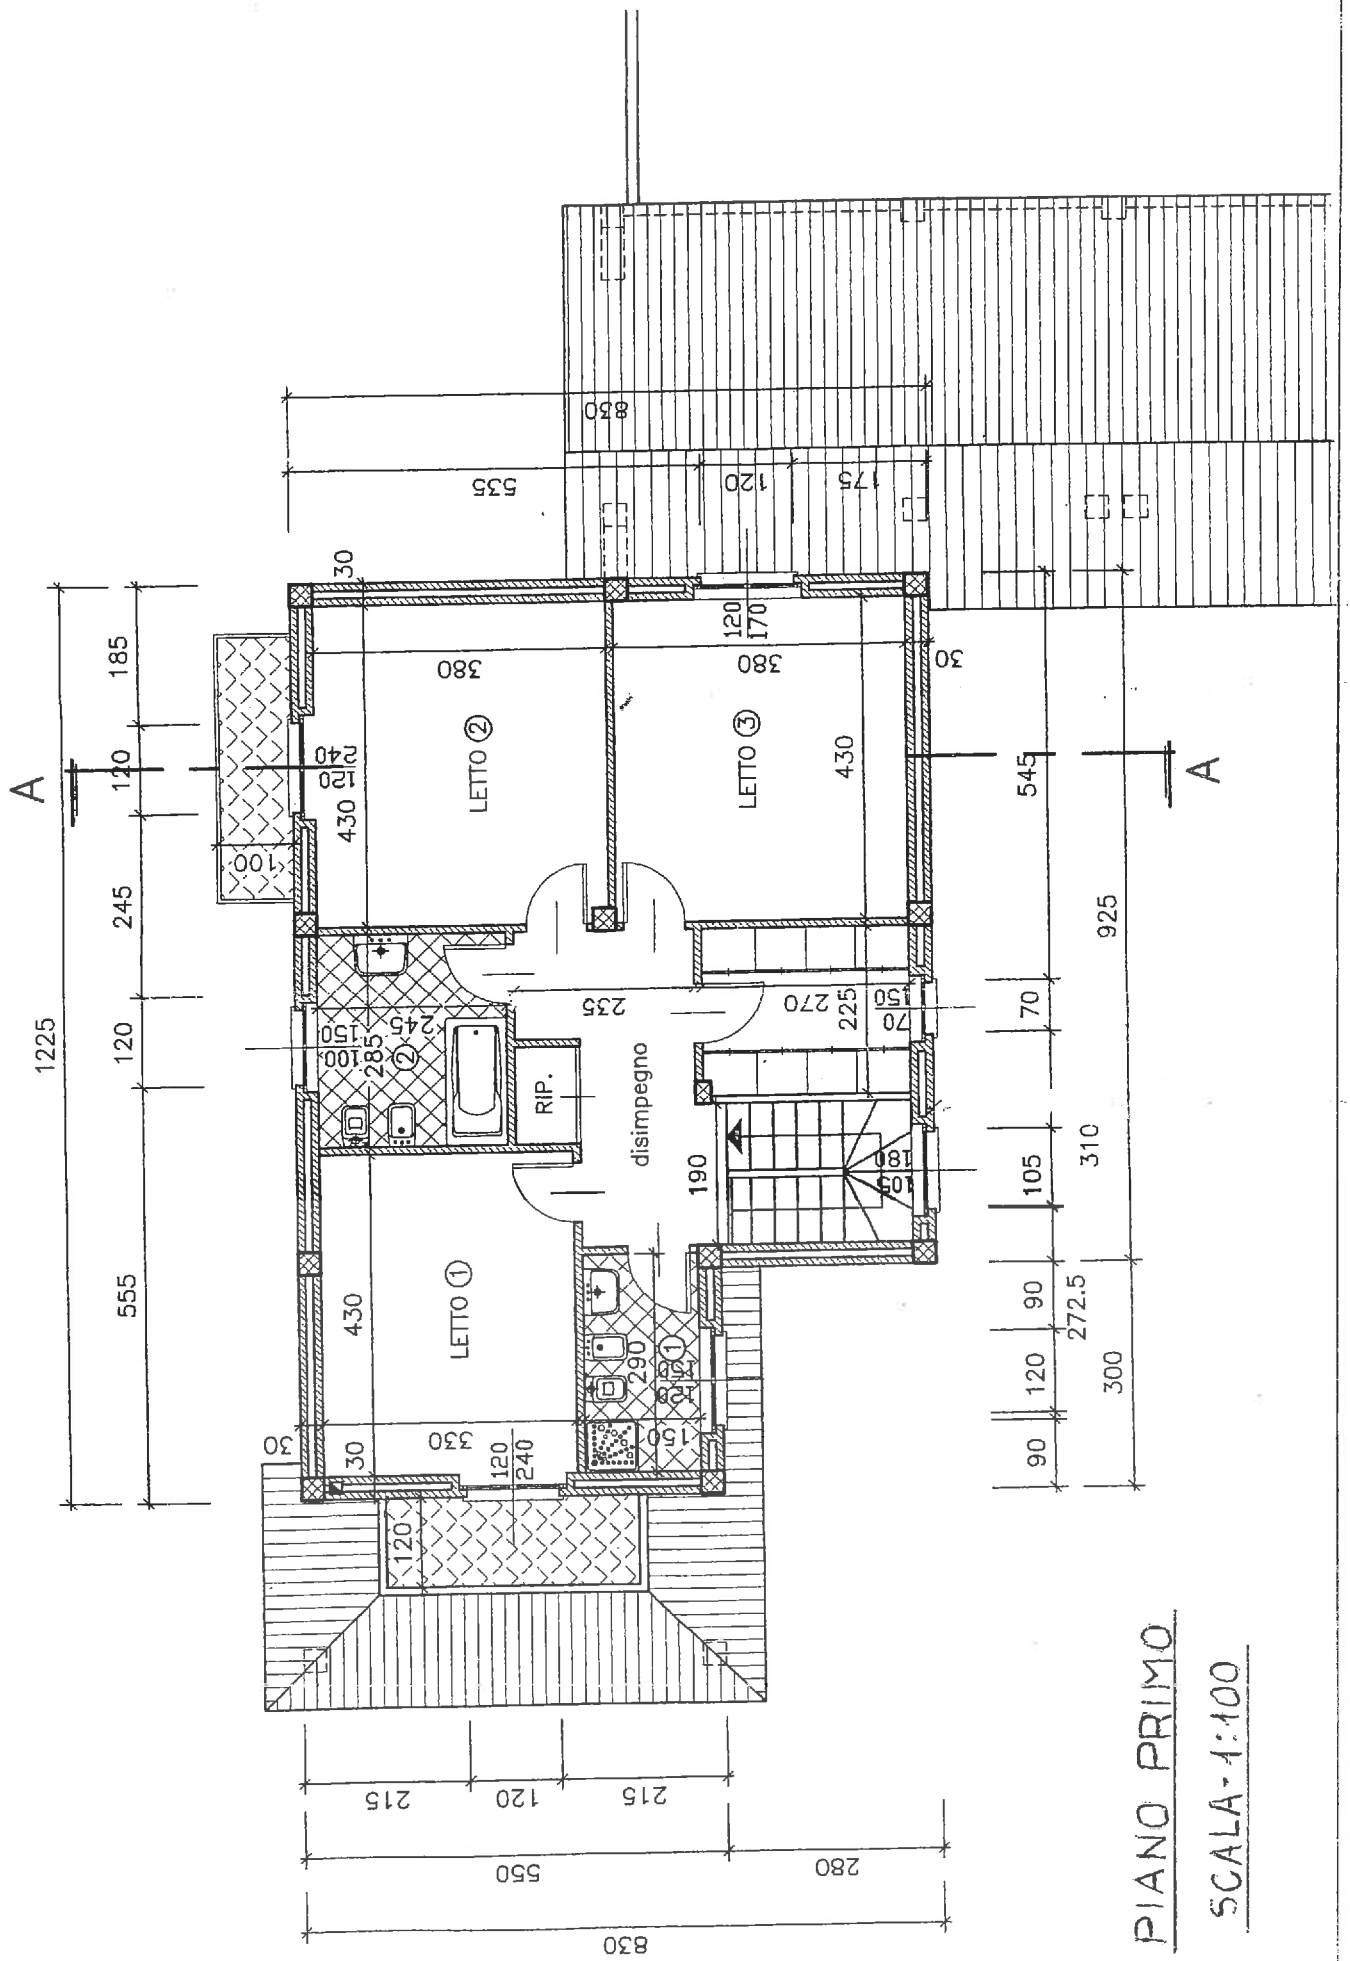

**PIANO PRIMO**  
**SCALA-1:100**

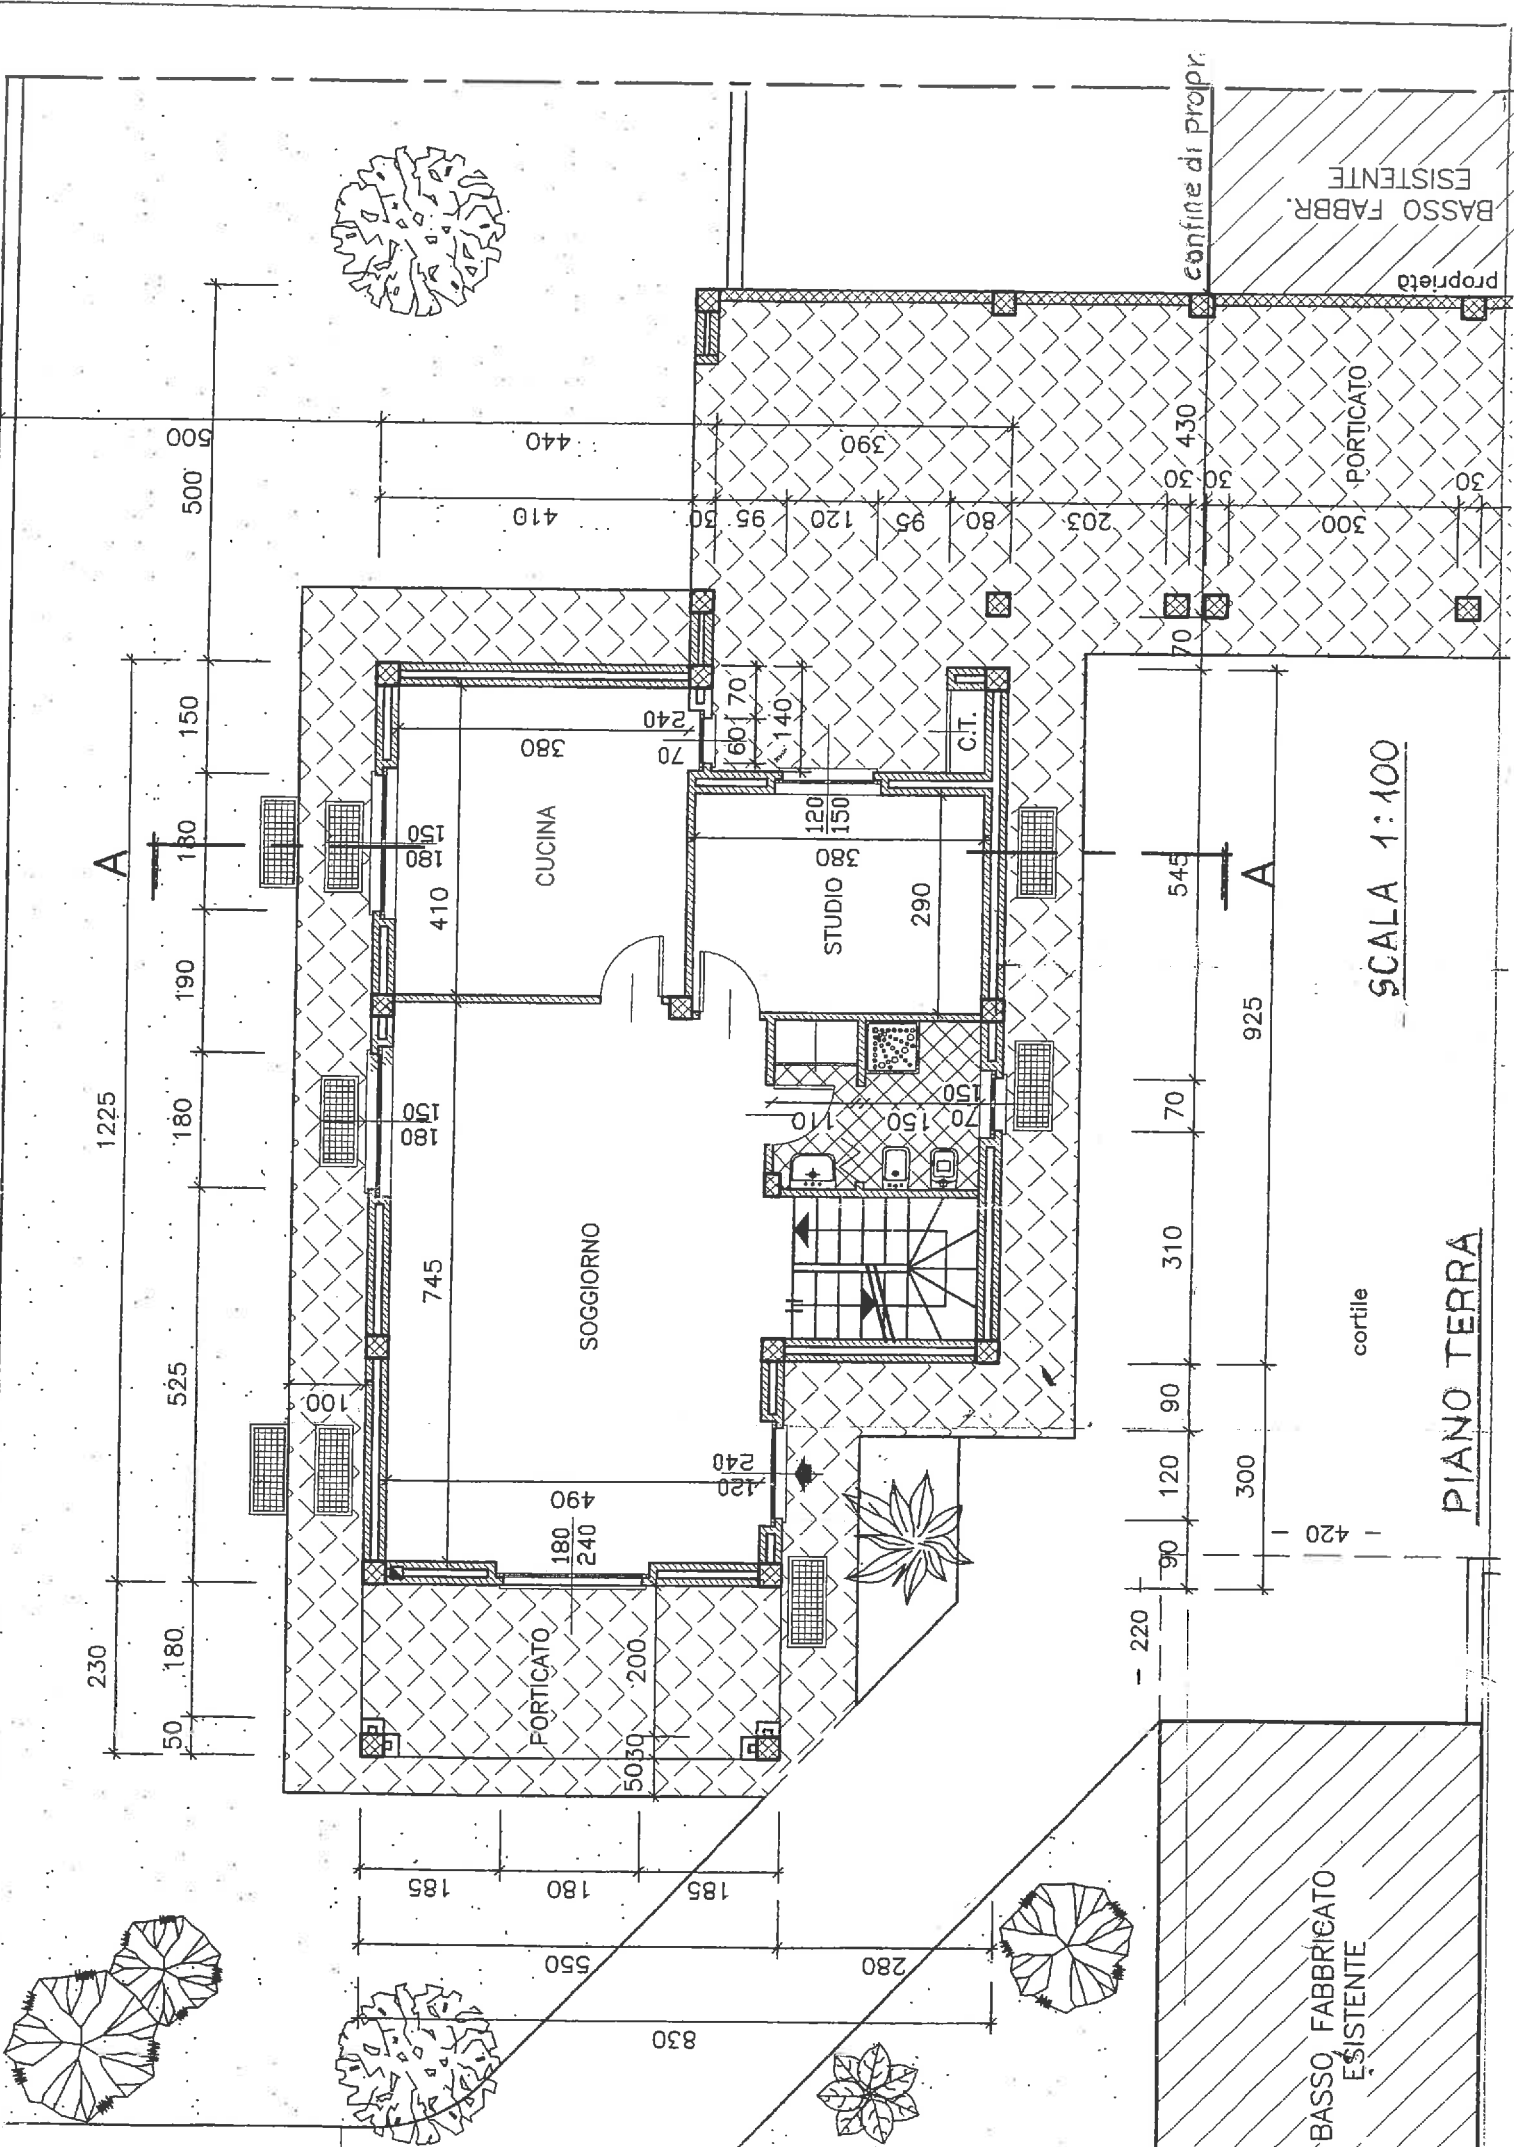

BASSO FABBR. ESISTENTE

PORTICATO

SCALA 1:100

cortile

PIANO TERRA

confine di propr.

A

A



230 50 180 525 180 190 150 500 500 440 410


430 30 30 300 203 95 80 95 120 70 160 140 70 240 120 150 380 290 70 150 110 150 70 545 925 70 310 90 120 90 300 420 220

185 180 185 550 280 830

180 150 410 380 745 SOGGIORNO 180 150 490 240 180 240 200 503q 100 240 120 240 150 380 STUDIO 290 C.T. PORTICATO


BASSO FABBRICATO ESISTENTE

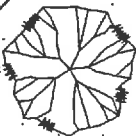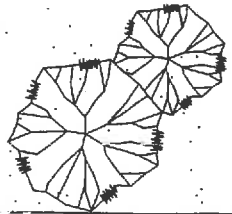

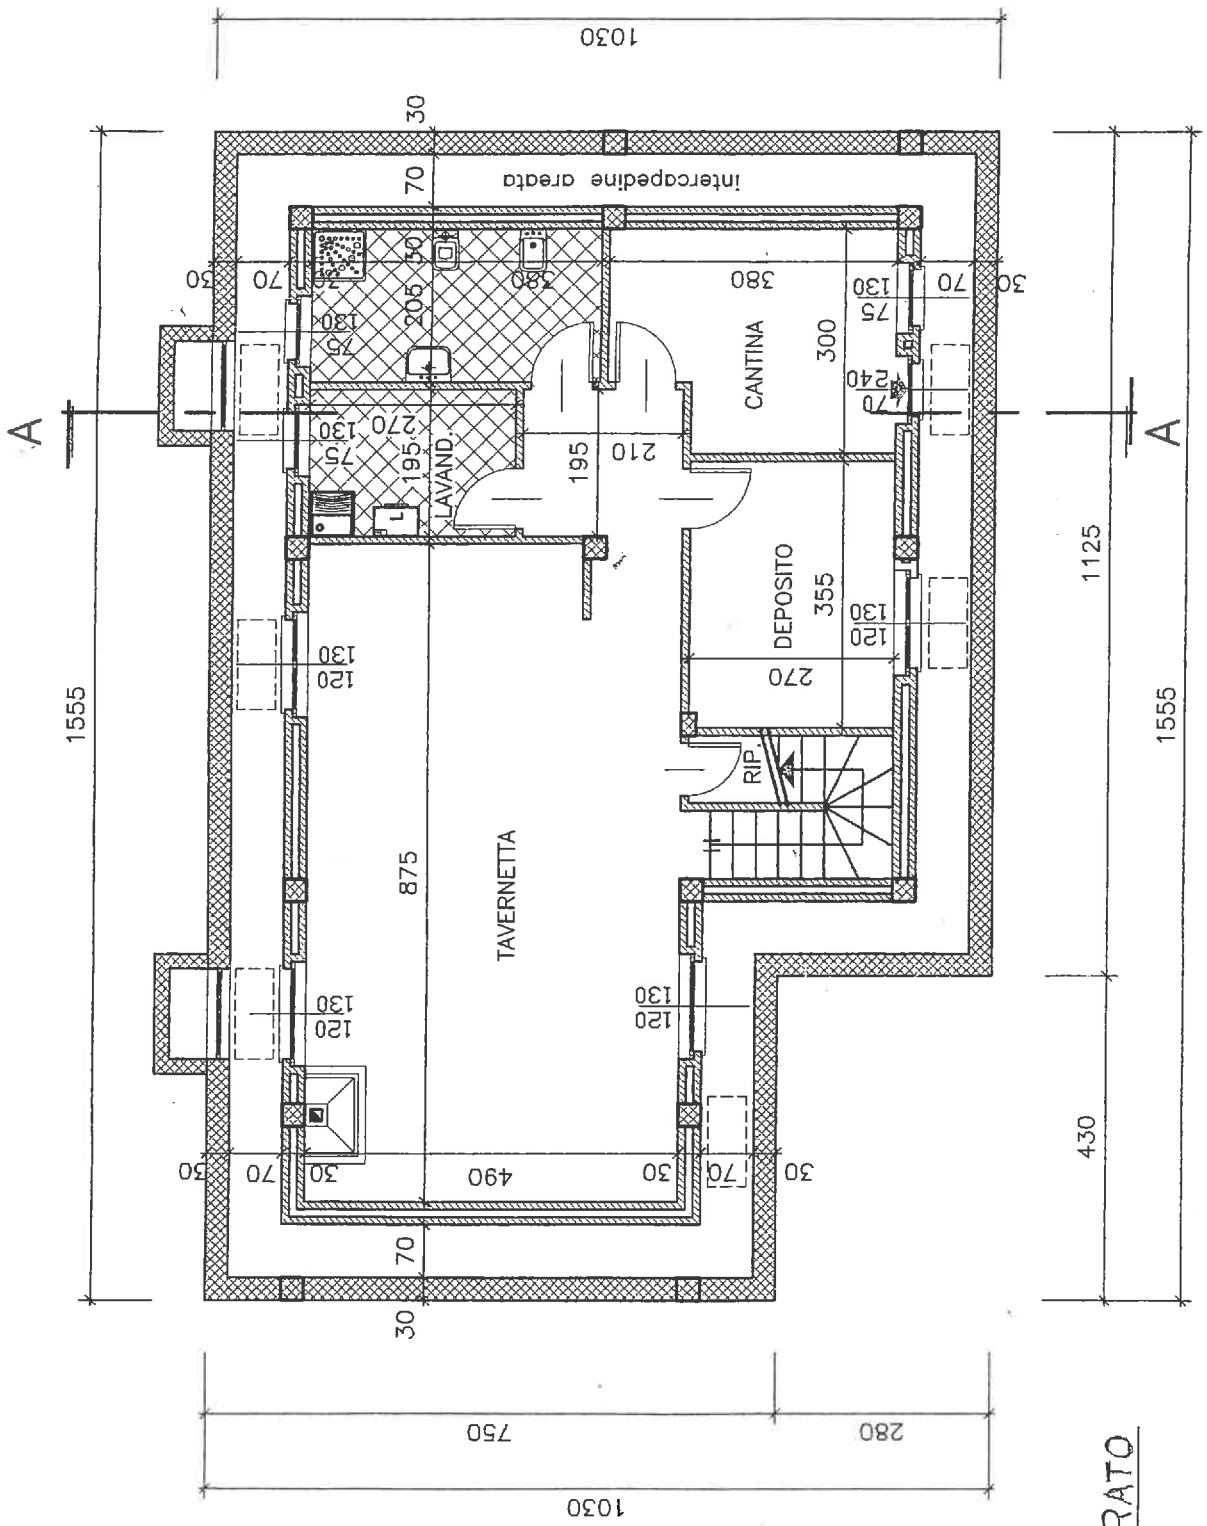


PIANO INTERRATO

SCALA 1:100

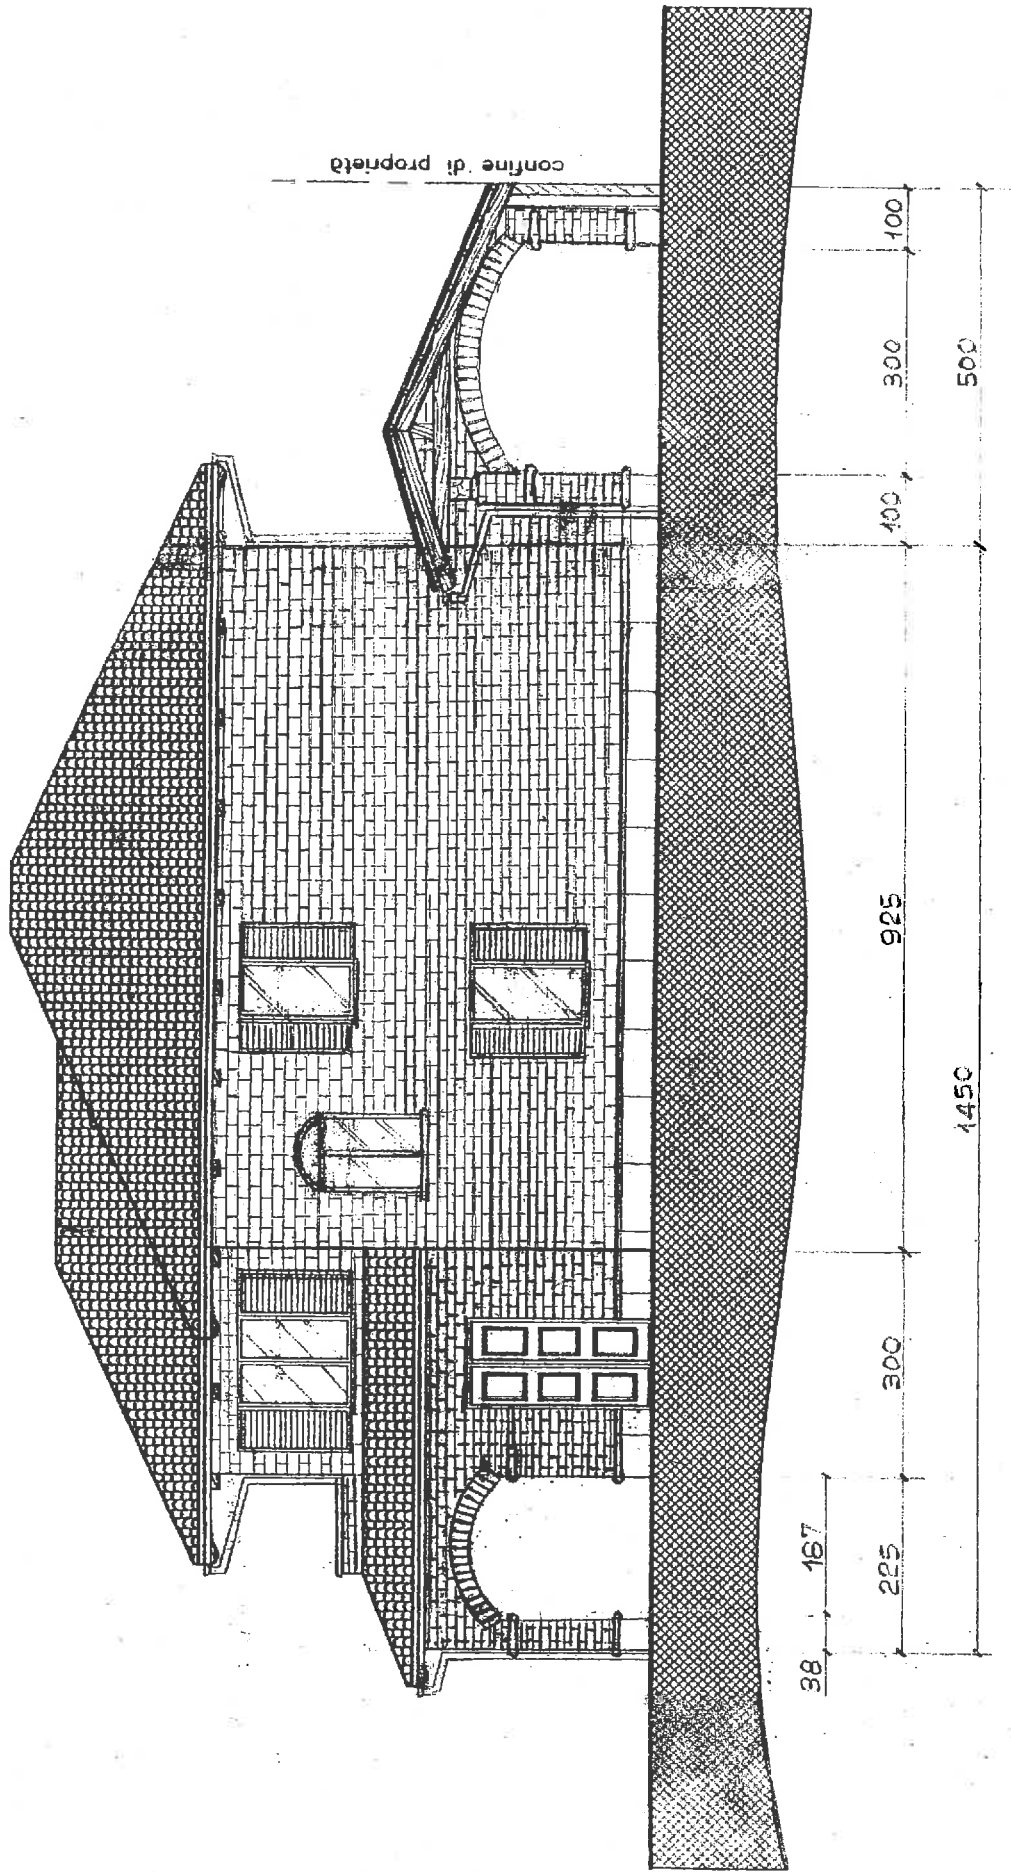

PROSPETTO NORD



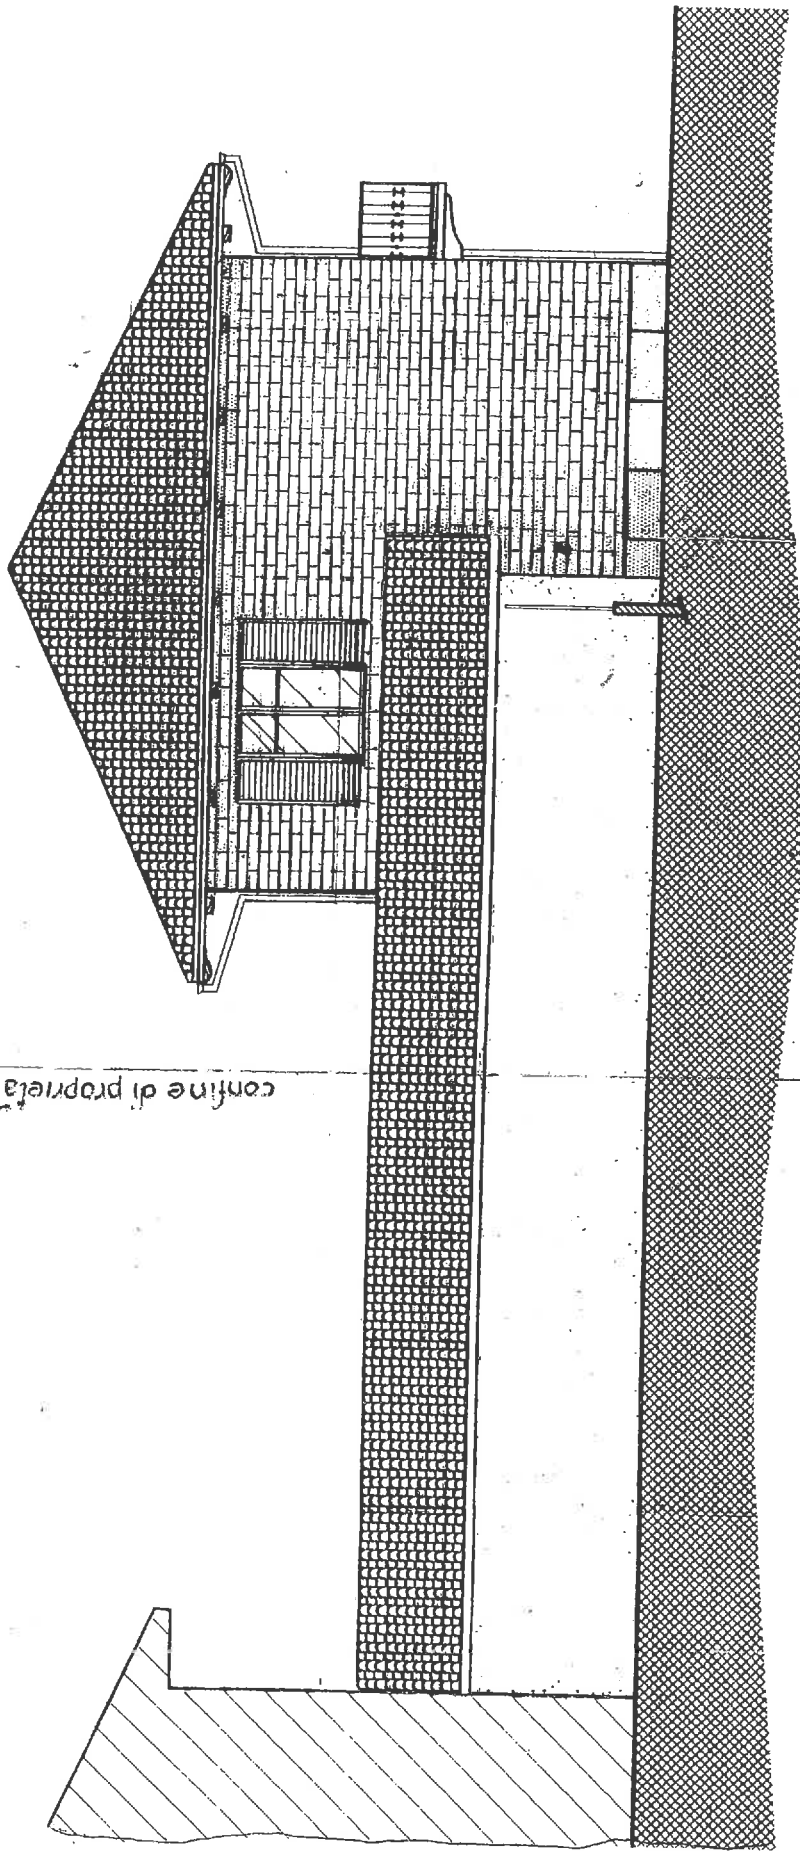

confine di proprietà

PROSPETTO OVEST