



FIRST FLOOR

scale 1:150

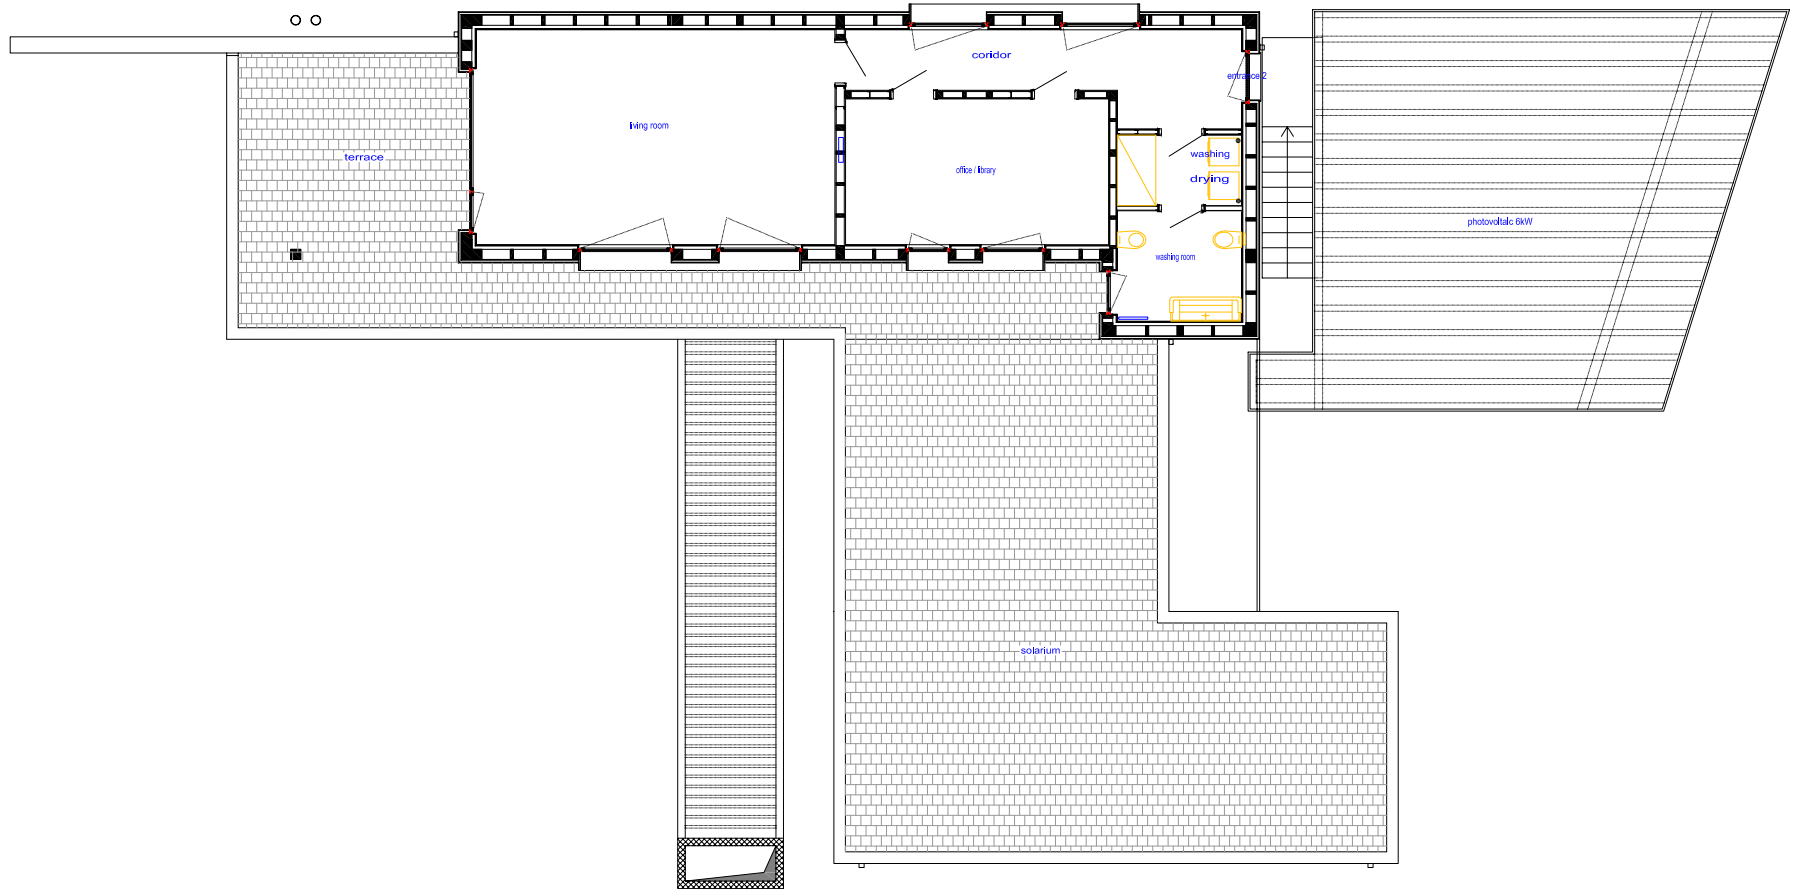

GROUND FLOOR
scale 1:150

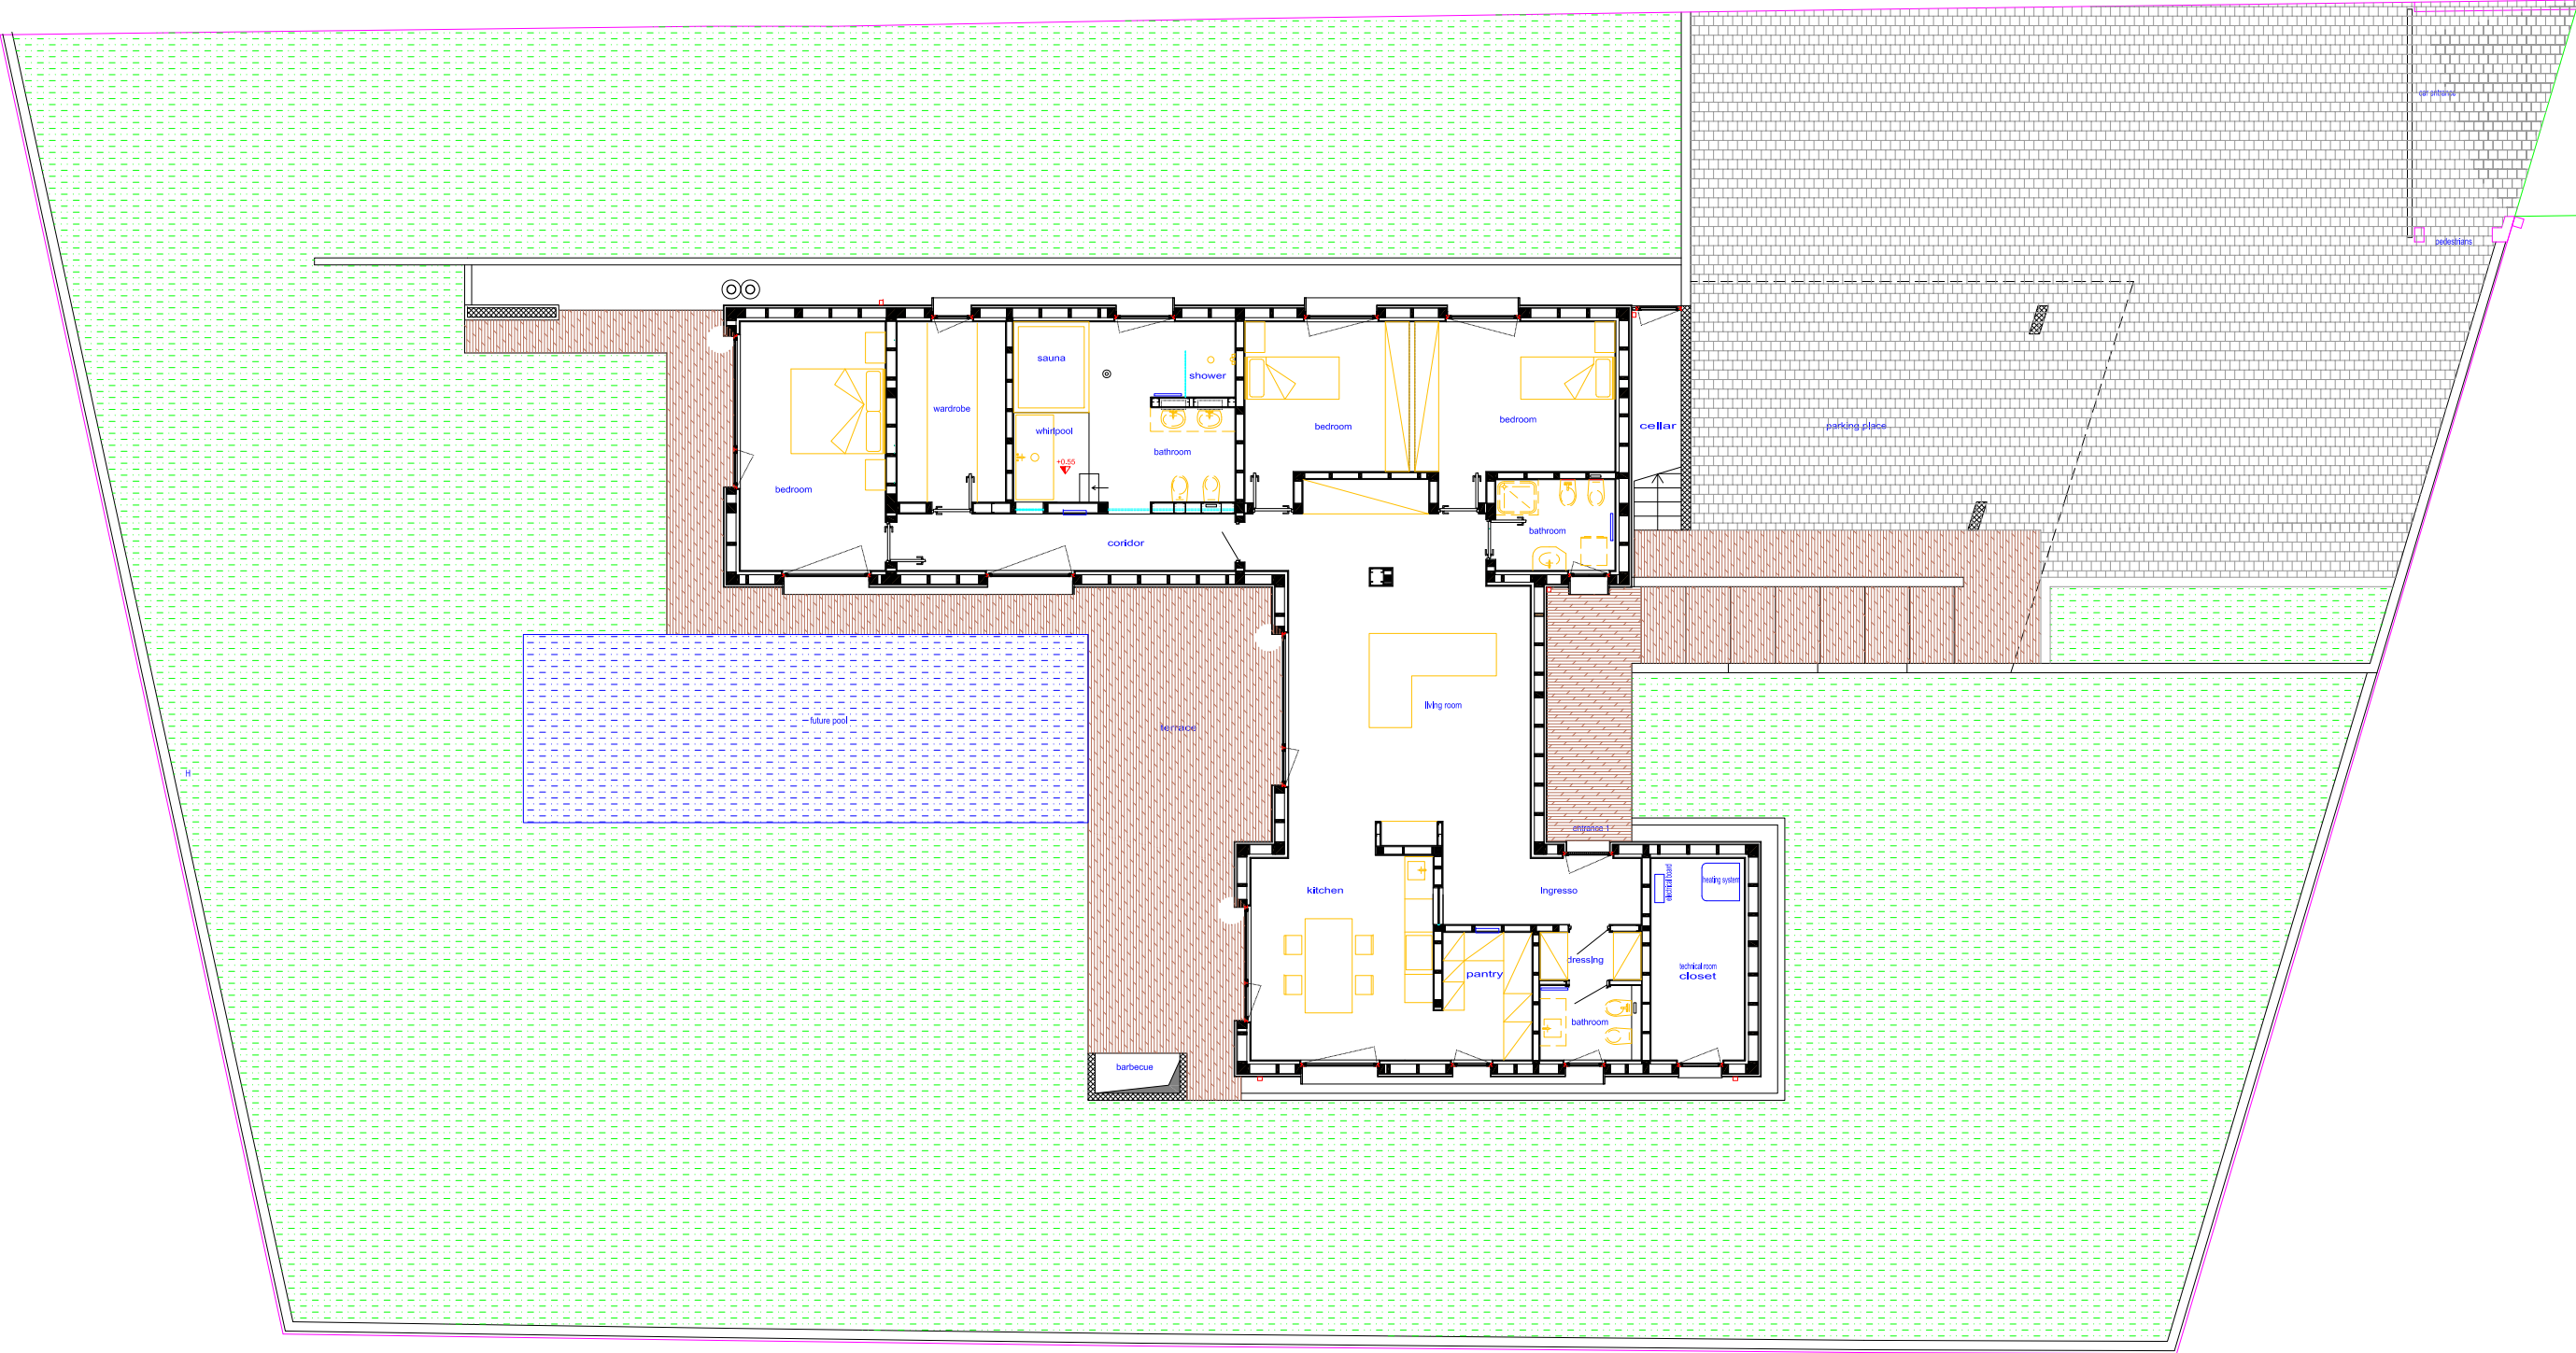

end of public
street