

A

4270

1612

1274

1312

20

20

16

16

200  
230

470  
430

200  
230

470  
430

1270  
1230

UNITA' "A"  
S.V.=mq.245,95  
s.i. mq.=97,02  
s.a. mq.=20,00

UNITA' "B"  
S.V.=mq.182,32  
s.i. mq.=22,79  
s.a. mq.=12,47

UNITA' "C"  
S.V.=mq.2  
s.i. mq.=6  
s.a. mq.=

198

160  
230

750

S.U.=mq.2,06

S.U.=mq.2,91

Hm=m.7,54

S.U.=mq.2,29

S.U.=mq.3,20

DISIMP.

H=m.2,70  
W.C.


H=m.5,00

MAGAZZINO  
S.U.=mq.15,45

DISIMP.

H=m.2,70  
W.C.

H=m.2,70

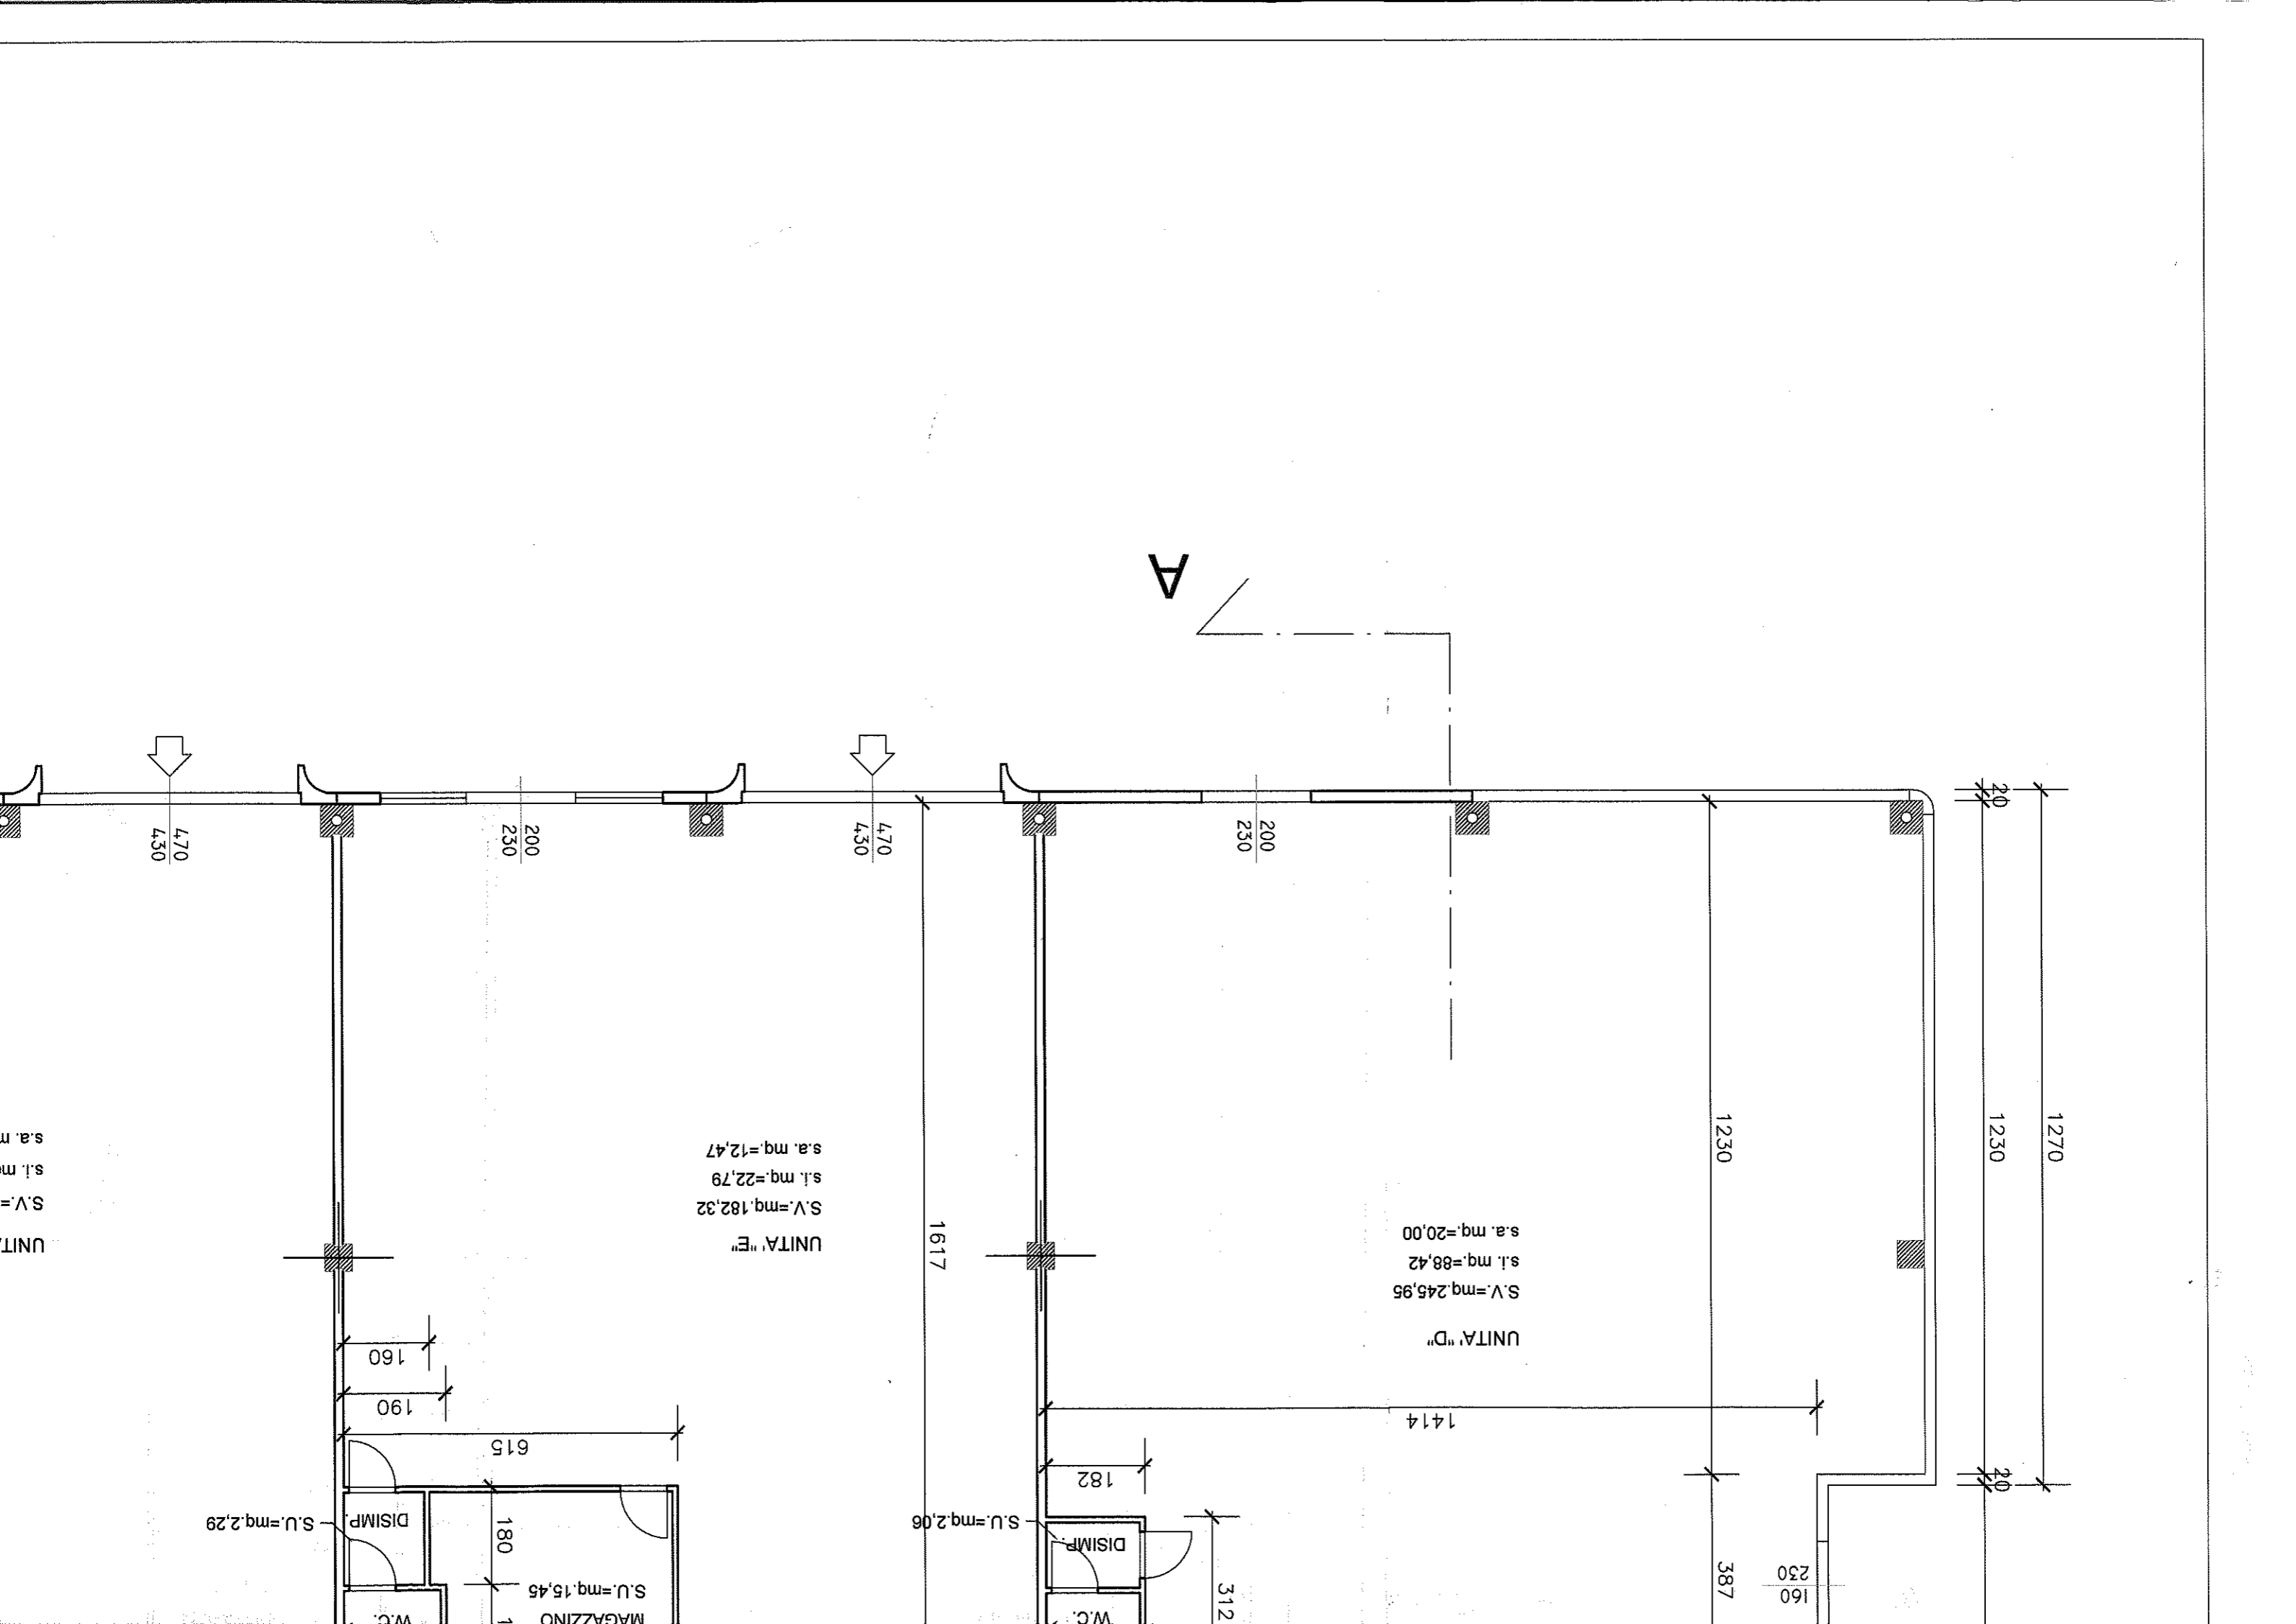

1270  
1230  
20

387  
160  
230

UNITA "D"  
S.V.=mq.245,95  
s.l. mq.=88,42  
s.a. mq.=20,00

312  
182  
S.U.=mq.2,06  
DISIMP.  
W.C.

UNITA "E"  
S.V.=mq.182,32  
s.l. mq.=22,79  
s.a. mq.=12,47

615  
180  
190  
160  
S.U.=mq.2,29  
DISIMP.  
W.C.  
MAGAZZINO  
S.U.=mq.15,45

200  
230  
4,70  
4,30

4,70  
4,30

A

UNITA  
S.V.=  
s.l. mq.  
s.a. mq.