

PIANTA PIANO TERRENO

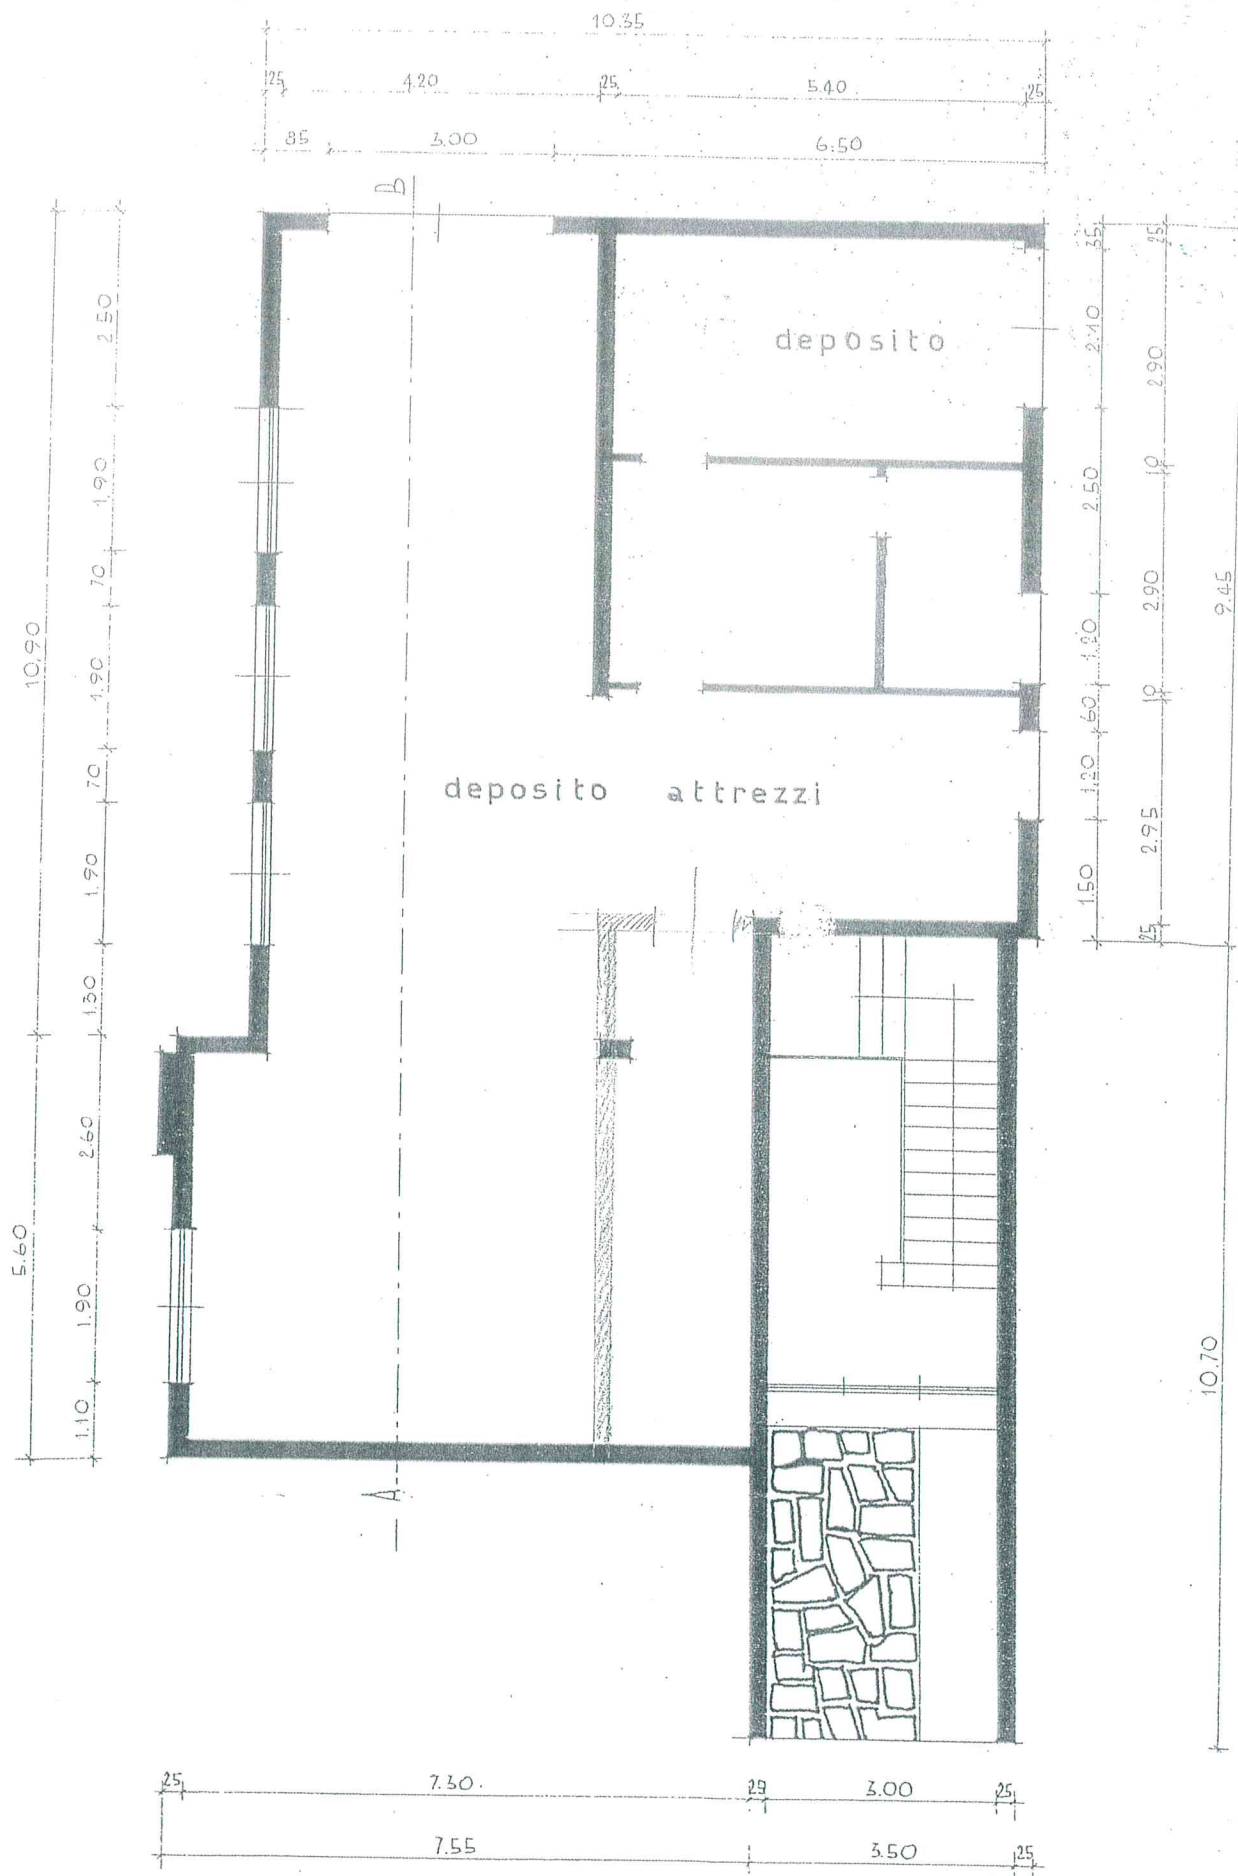




