
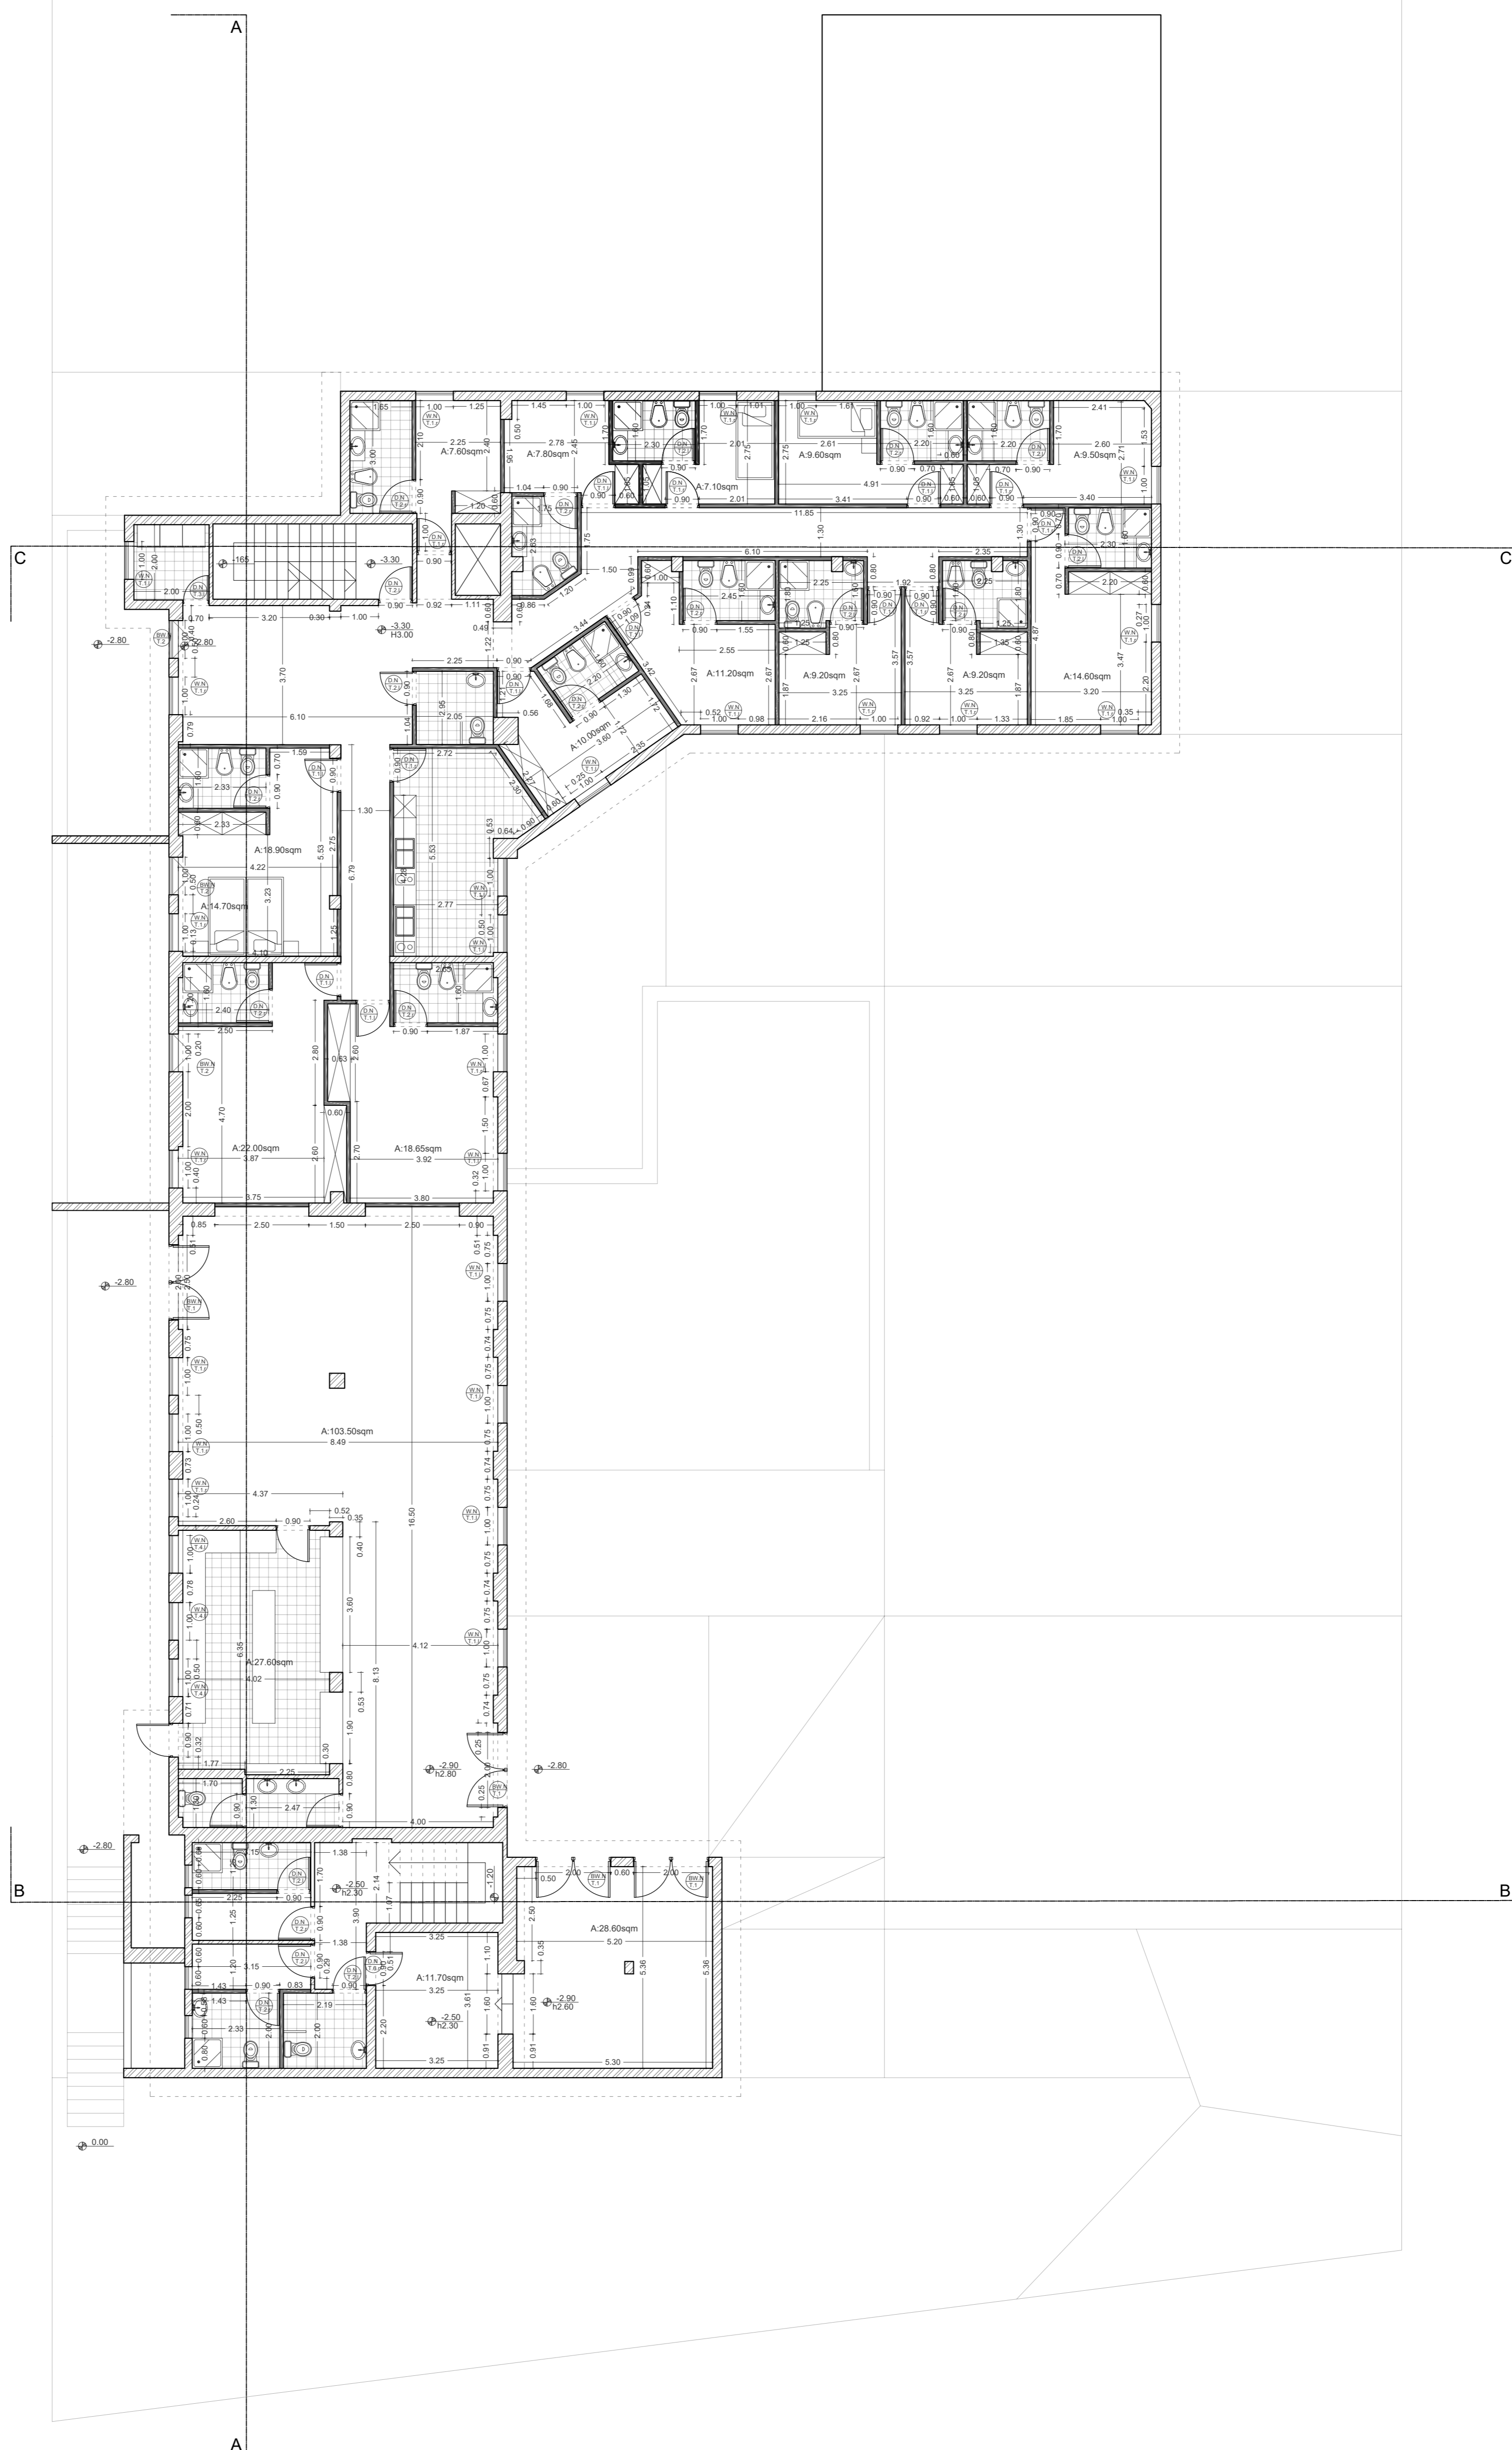


# VARESE NEXT

## First floor plan

Dimension plan  
Sc 1:100

## Future situation

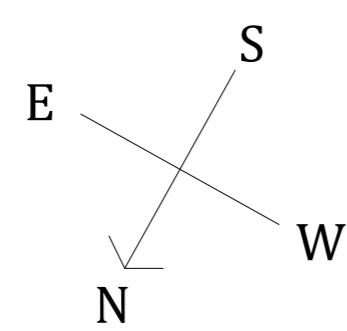

### Note:

- ☉ New window/Type 1: 26- 12 l handle & 14 r handle
- ☉ New window/Type 4: 3- all l handle
- ☉ New balcony window/Type 1: 4
- ☉ New window/Type 5: 4- tilt window
- ☉ New balcony window/Type 2: 3

### Gym doors

- ☉ New door/Type 2(n)(90\*220) 6-3 l handle & 3 r handle

### hotel doors

- ☉ New door/Type 1(h)(220\*90): 14-6 r handle&8 l handle
- ☉ New door/Type 2(n)(220\*90): 15- 9 r handle&6 l handle
- ☉ New door/Type 3balcony(220\*70): 1- l handle

Date: 14.02.2022