

Agenzia del Territorio
CATASTO FABBRICATI
Ufficio Provinciale di
Roma

Dichiarazione protocollo n. RM0812493del 17/06/2008

Planimetria di u.i.u. in Comune di Campagnano Di Roma

Localita' I Monti

civ. SC

Identificativi Catastali:

Sezione:

Foglio: 37

Particella: 466

Subalterno: 501

Compilata da:

Mariotti Giovanni

Iscritto all'albo:
Geometri

Prov. Roma

N. 7800


Scheda n. 1

Scala 1:200


ABITAZIONE

N


Piano Terra h 2.85 m

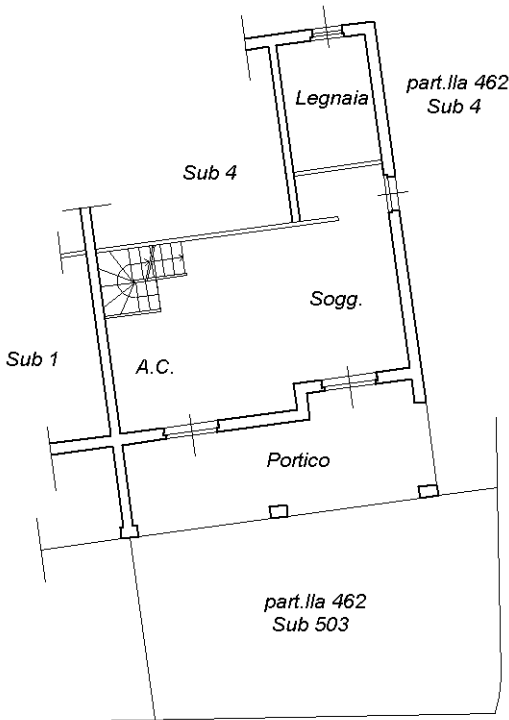

Piano 1 h media 3.00 m

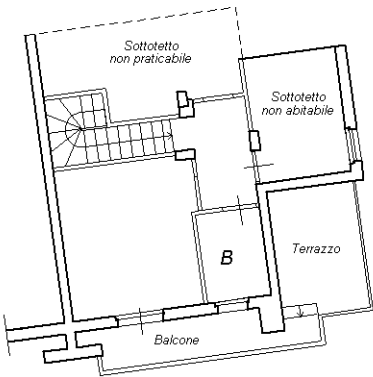

Piano S1 h 2.40 m

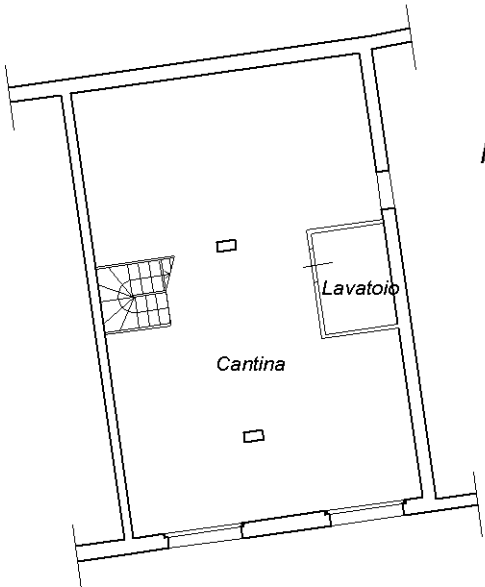

Ultima planimetria in atti

Data: 07/04/2022 - n. T1426 - Richiedente: FGLGLC79R11L182Q

Totale schede: 1 - Formato di acquisizione: A4(210x297) - Formato stampa richiesto: A4(210x297)

civ. SNC

N. 7800

Scala 1:200

A plan view of a building section. At the top is a rectangular area labeled 'Portico'. Below it, the space is divided into two main sections. The left section is labeled 'Sub 2' and contains a large rectangular area. The right section is labeled 'Sub 3' and contains a smaller rectangular area labeled 'B'. The bottom of the plan is also labeled 'Sub 3'. The drawing shows structural lines for walls and openings.