




PIANCO SX 1/100

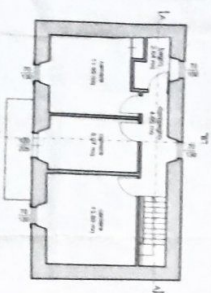


PIANTA PRIMO PIANO 1/100

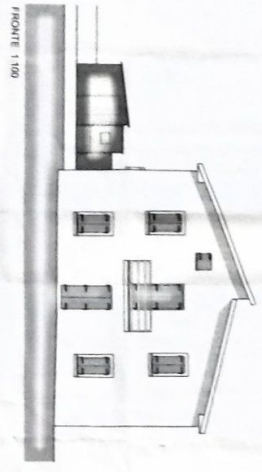


FRONTE 1/100

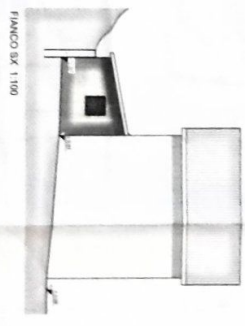


PIANCO SX 1/100

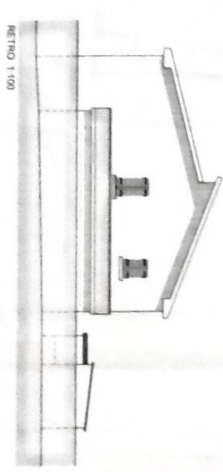


RETRO 1/100

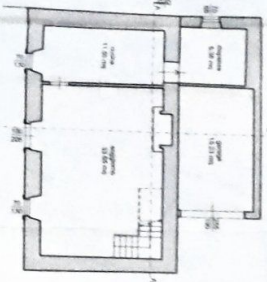


PIANTA PRIMO TERRA 1/100

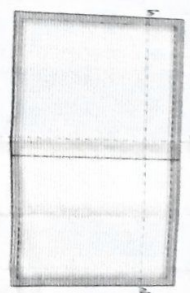

PIANTA COPERTURA 1/100

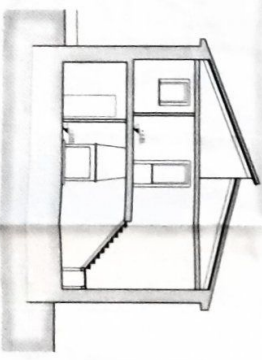

SEZIONE A-A 1/100

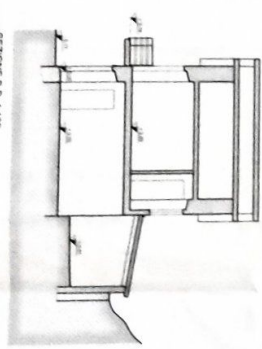

SEZIONE B-B 1/100

PROGEMA
 Studio di architettura
 40010 S. Maria del Rio (C.A. 02010) - Tel. 0745/481111

PROGEMA
 Per informazioni e contatti
 Tel. 0745/481111


Stato di fatto
 A.S. 1



Scale: 1/100

PIANTA


PIANO


TERRA

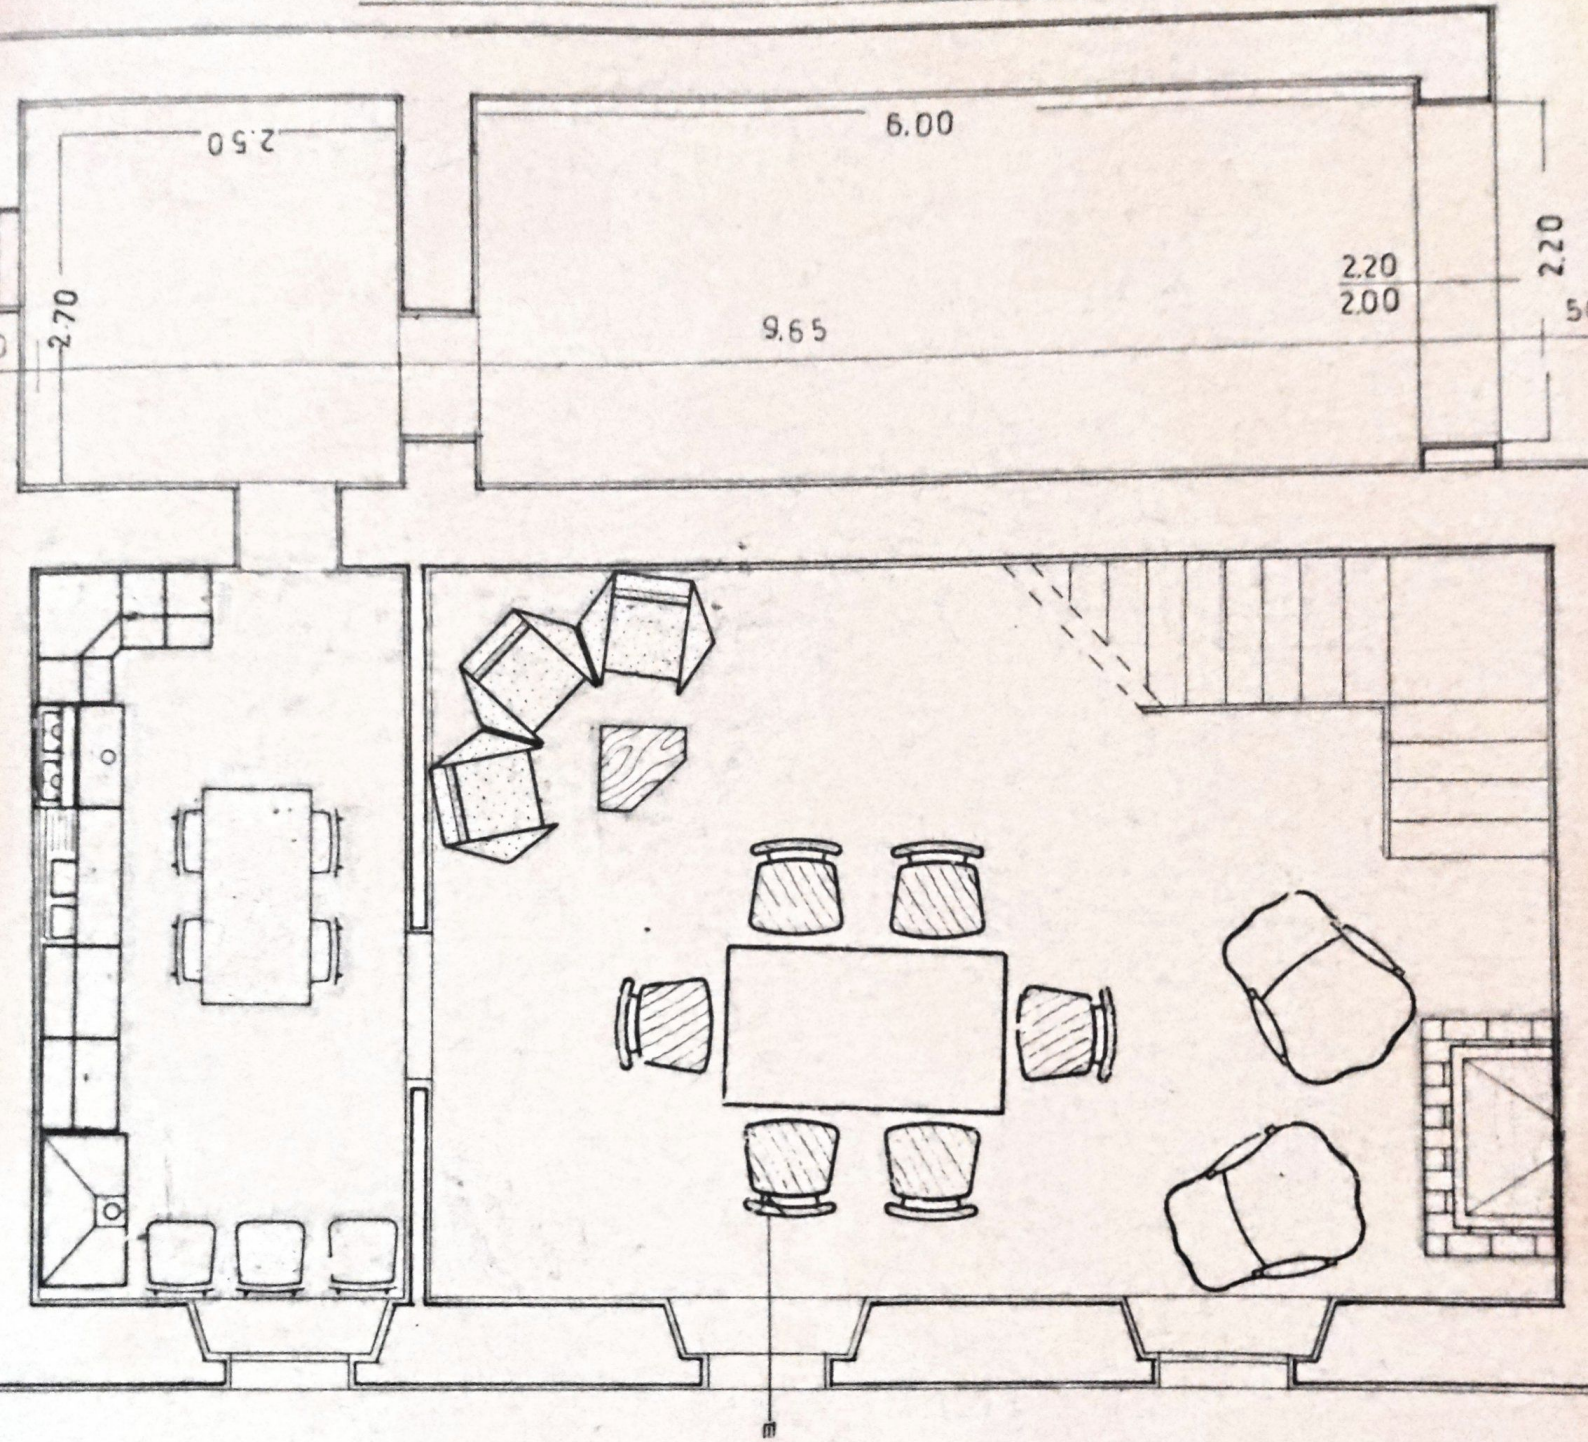

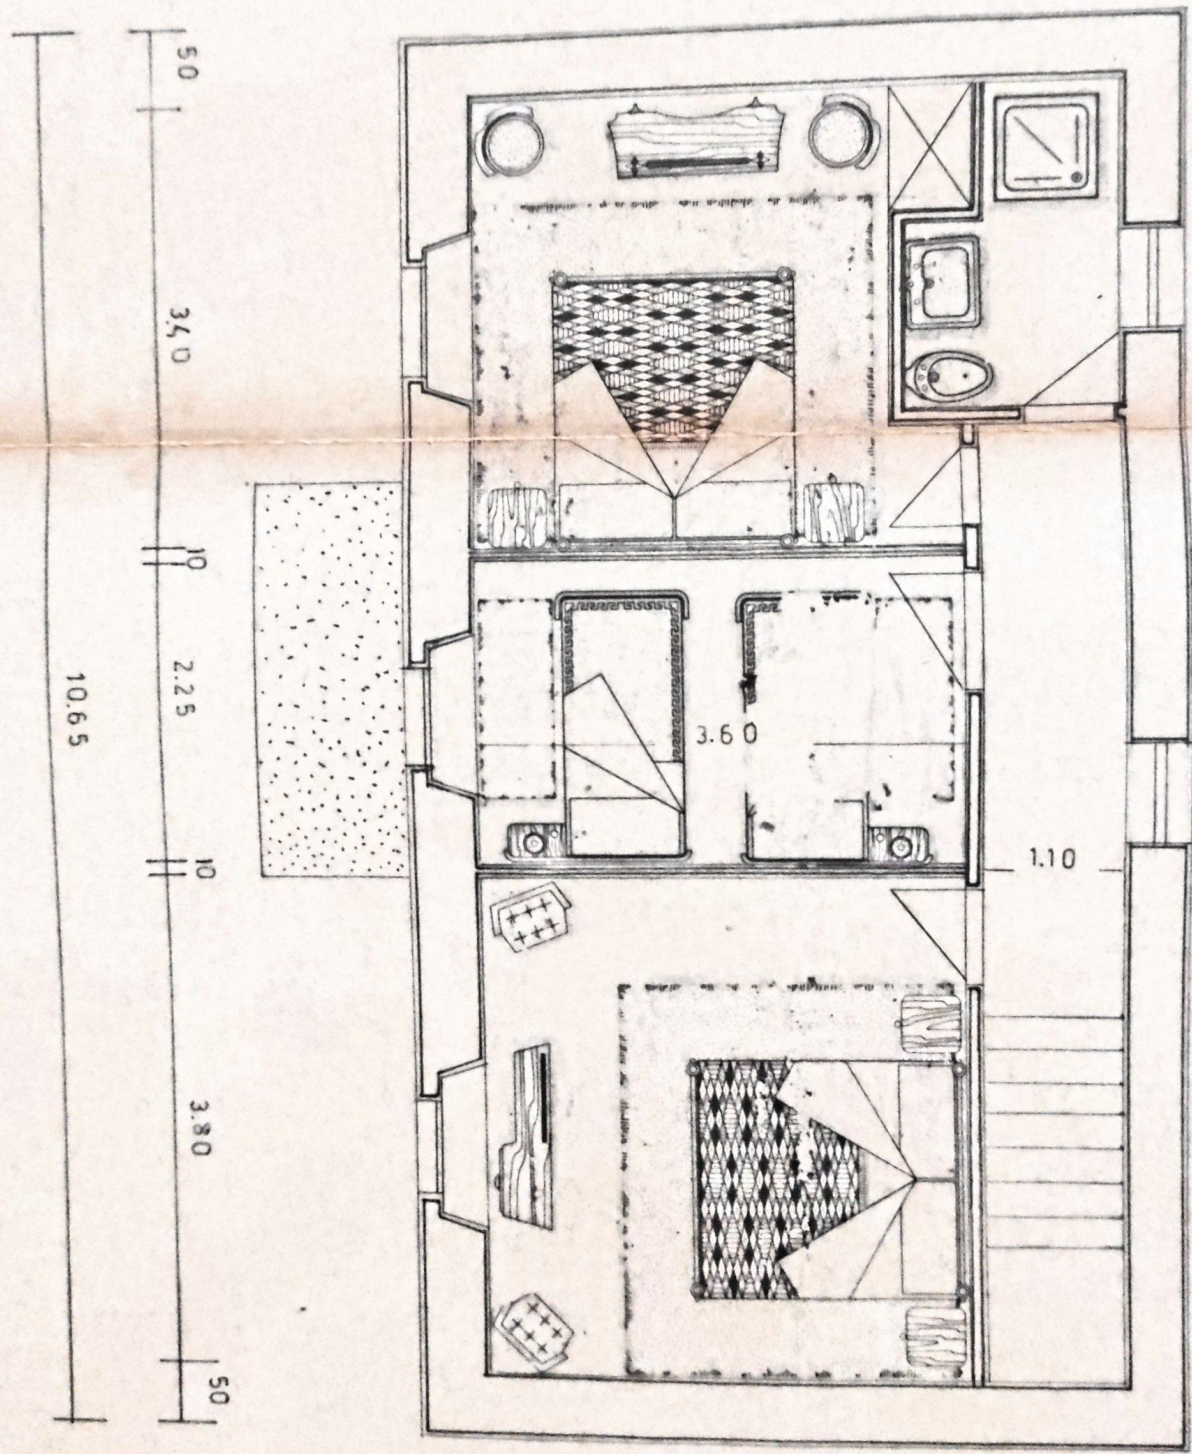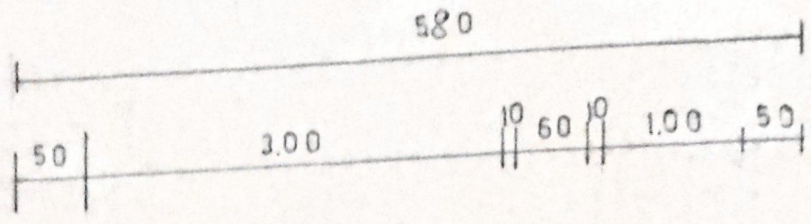


PROSPETTO PRINCIPALE

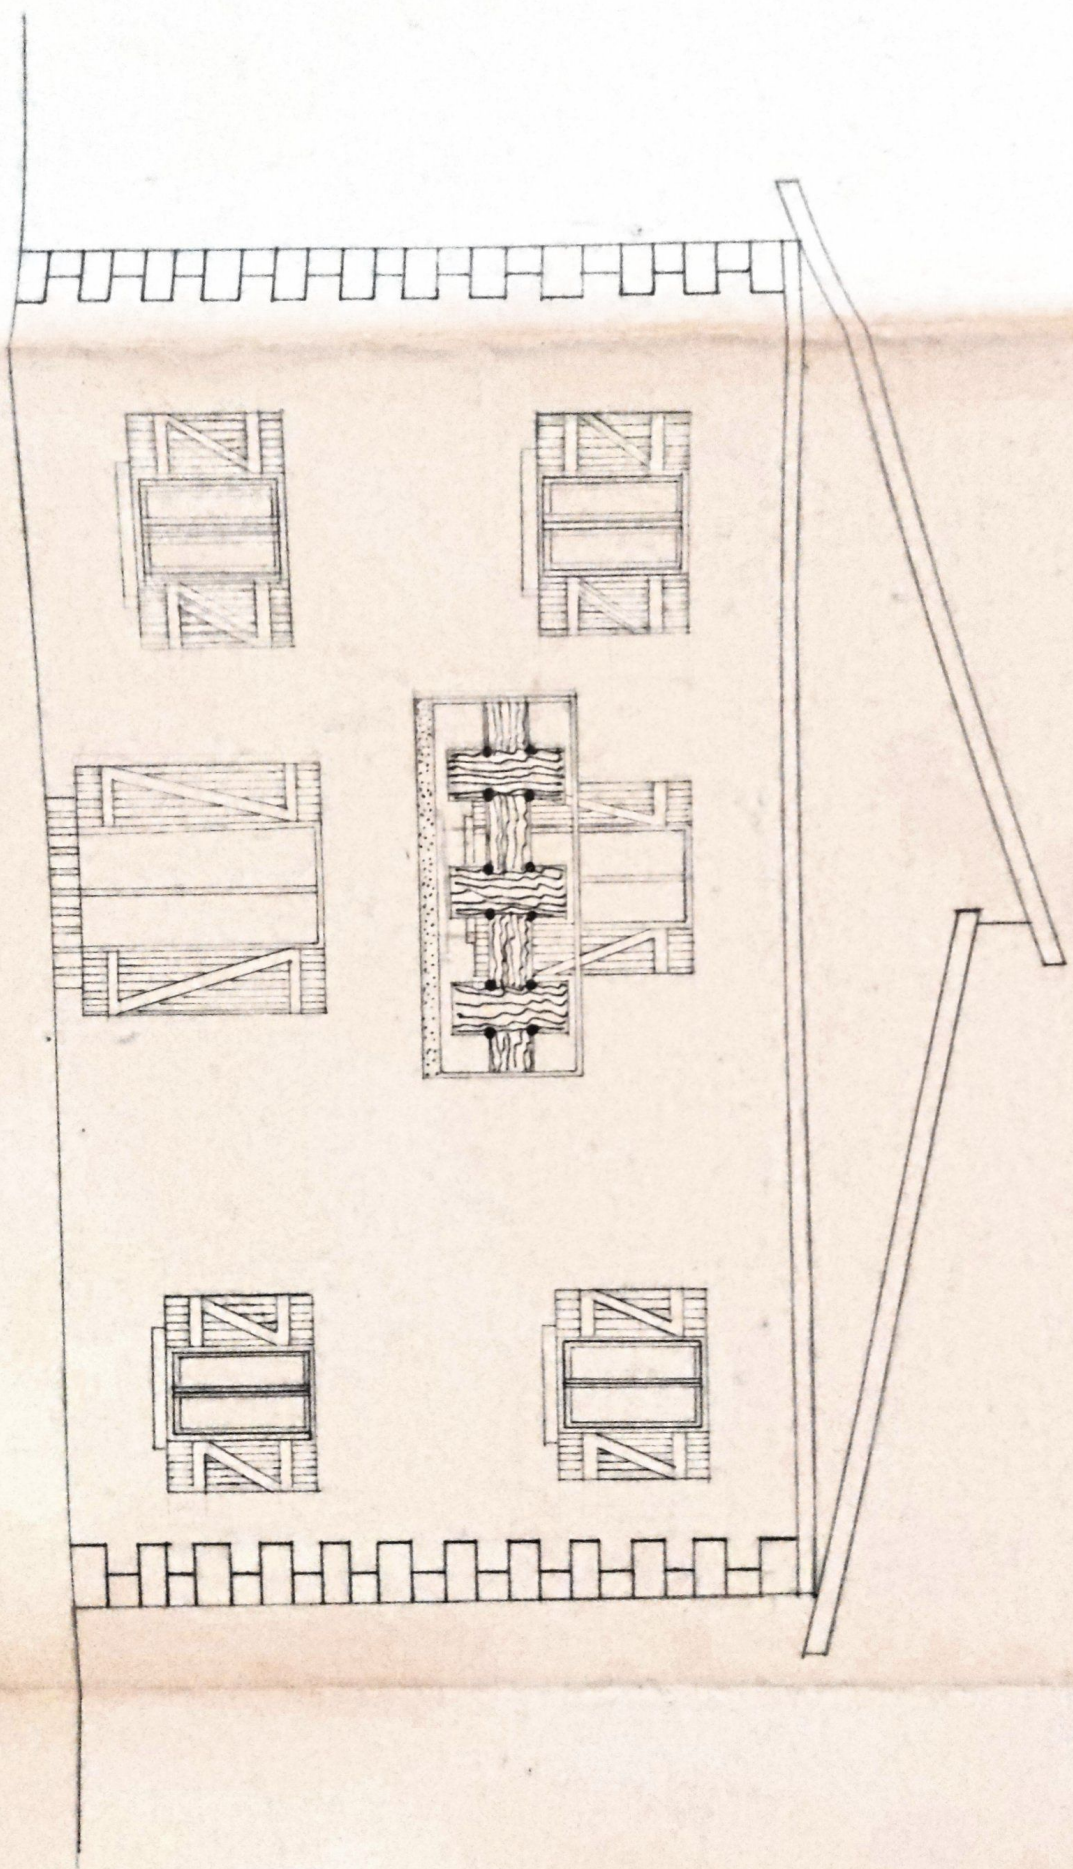

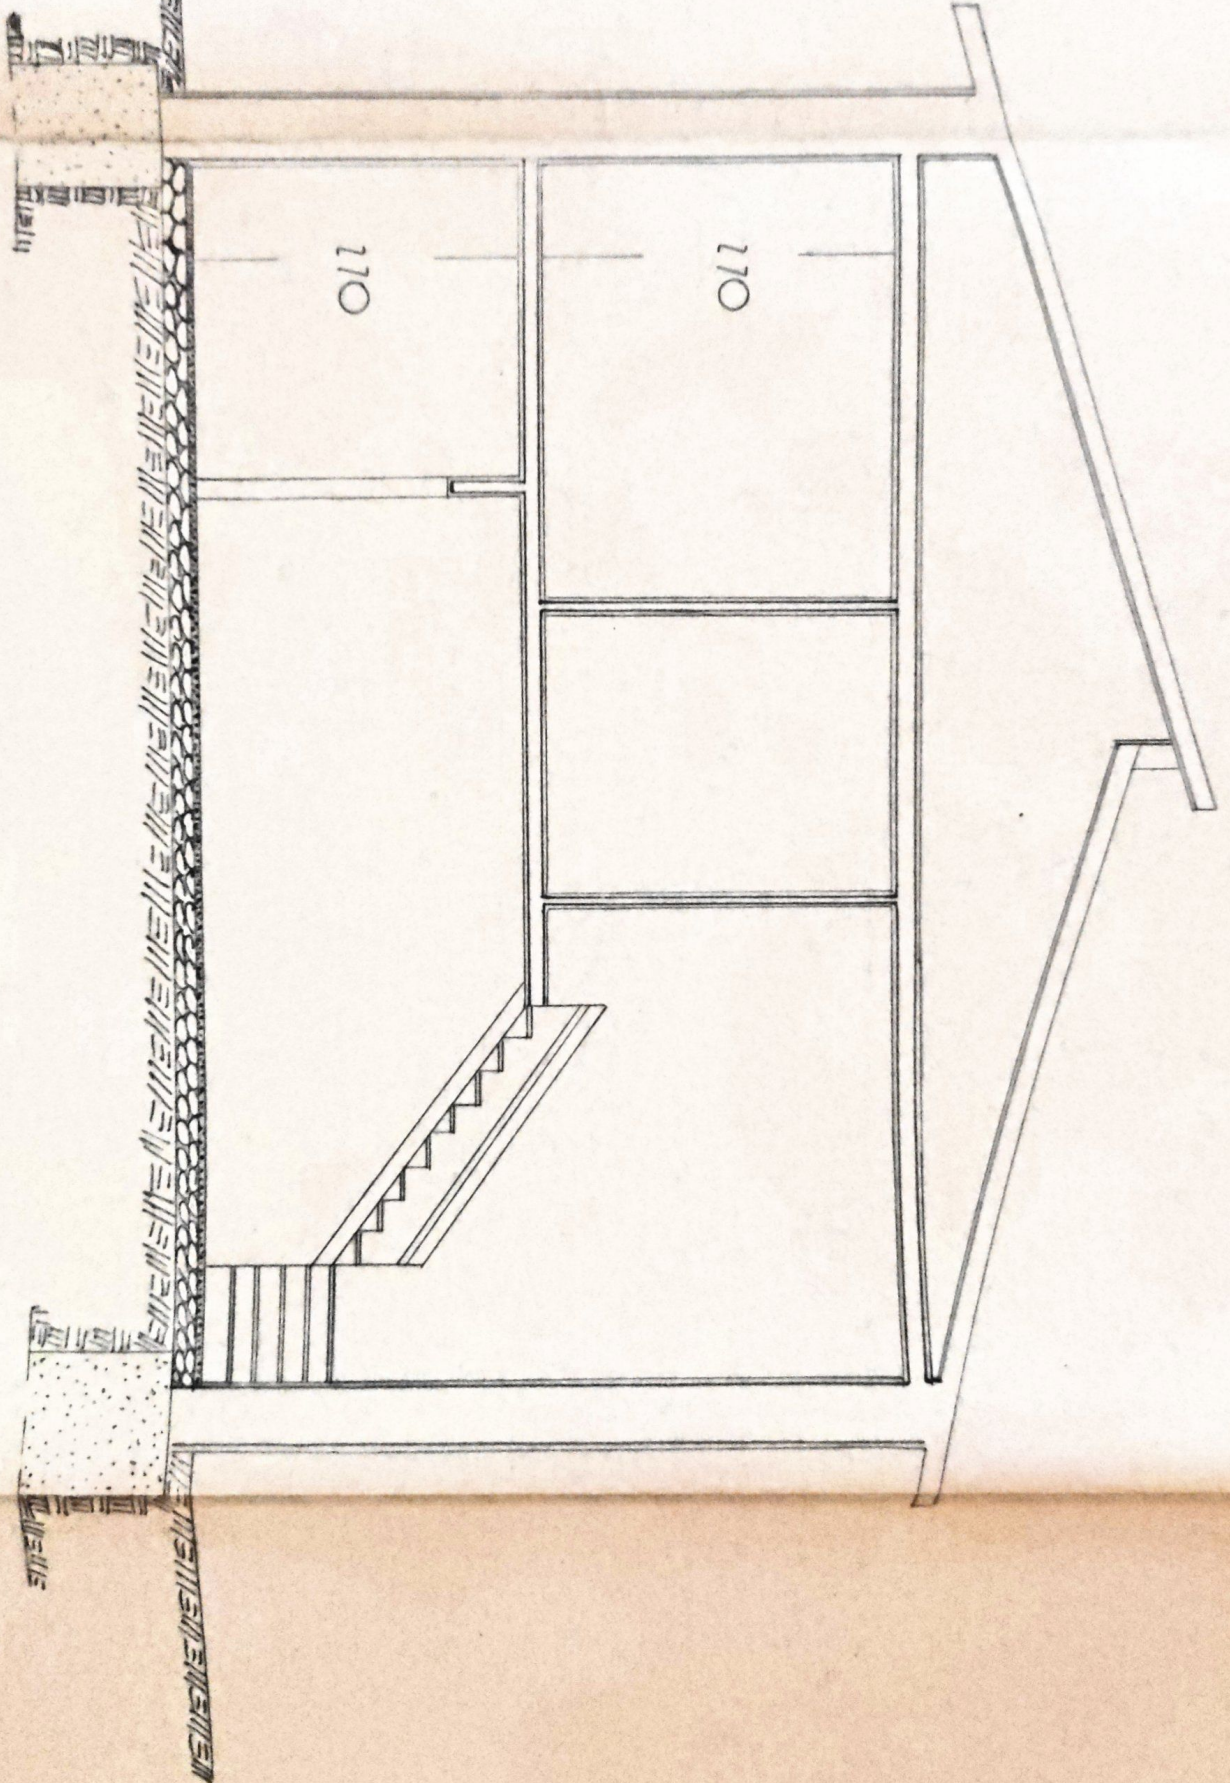

SECTION
A-B

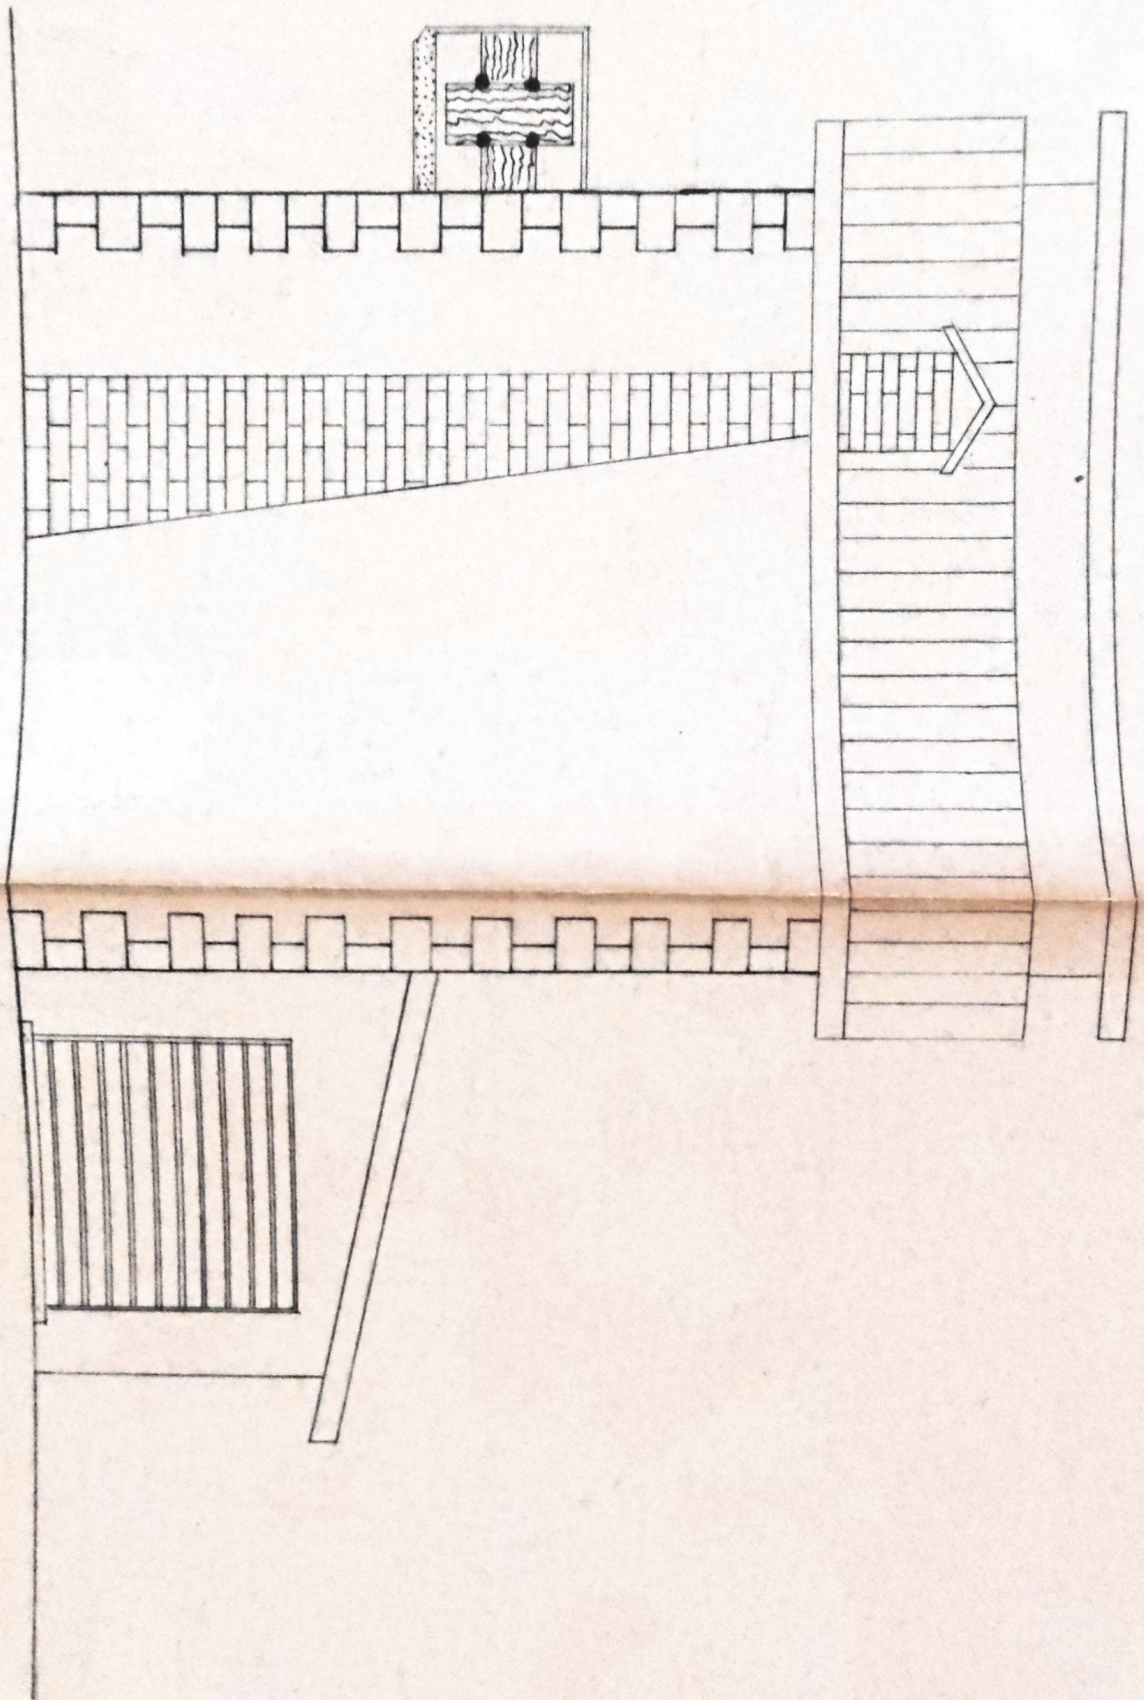

FIANCO