


SILVIA GAMB A
ARCHITETTO

Via Sant' Orsola 22 - 59100 Prato - tel. 0574-27502 cell. 3407860571 e-mail silviagamba.sg@gmail.com- silvia.gamba@arhiworldpec.it

PASSO PEDONALE

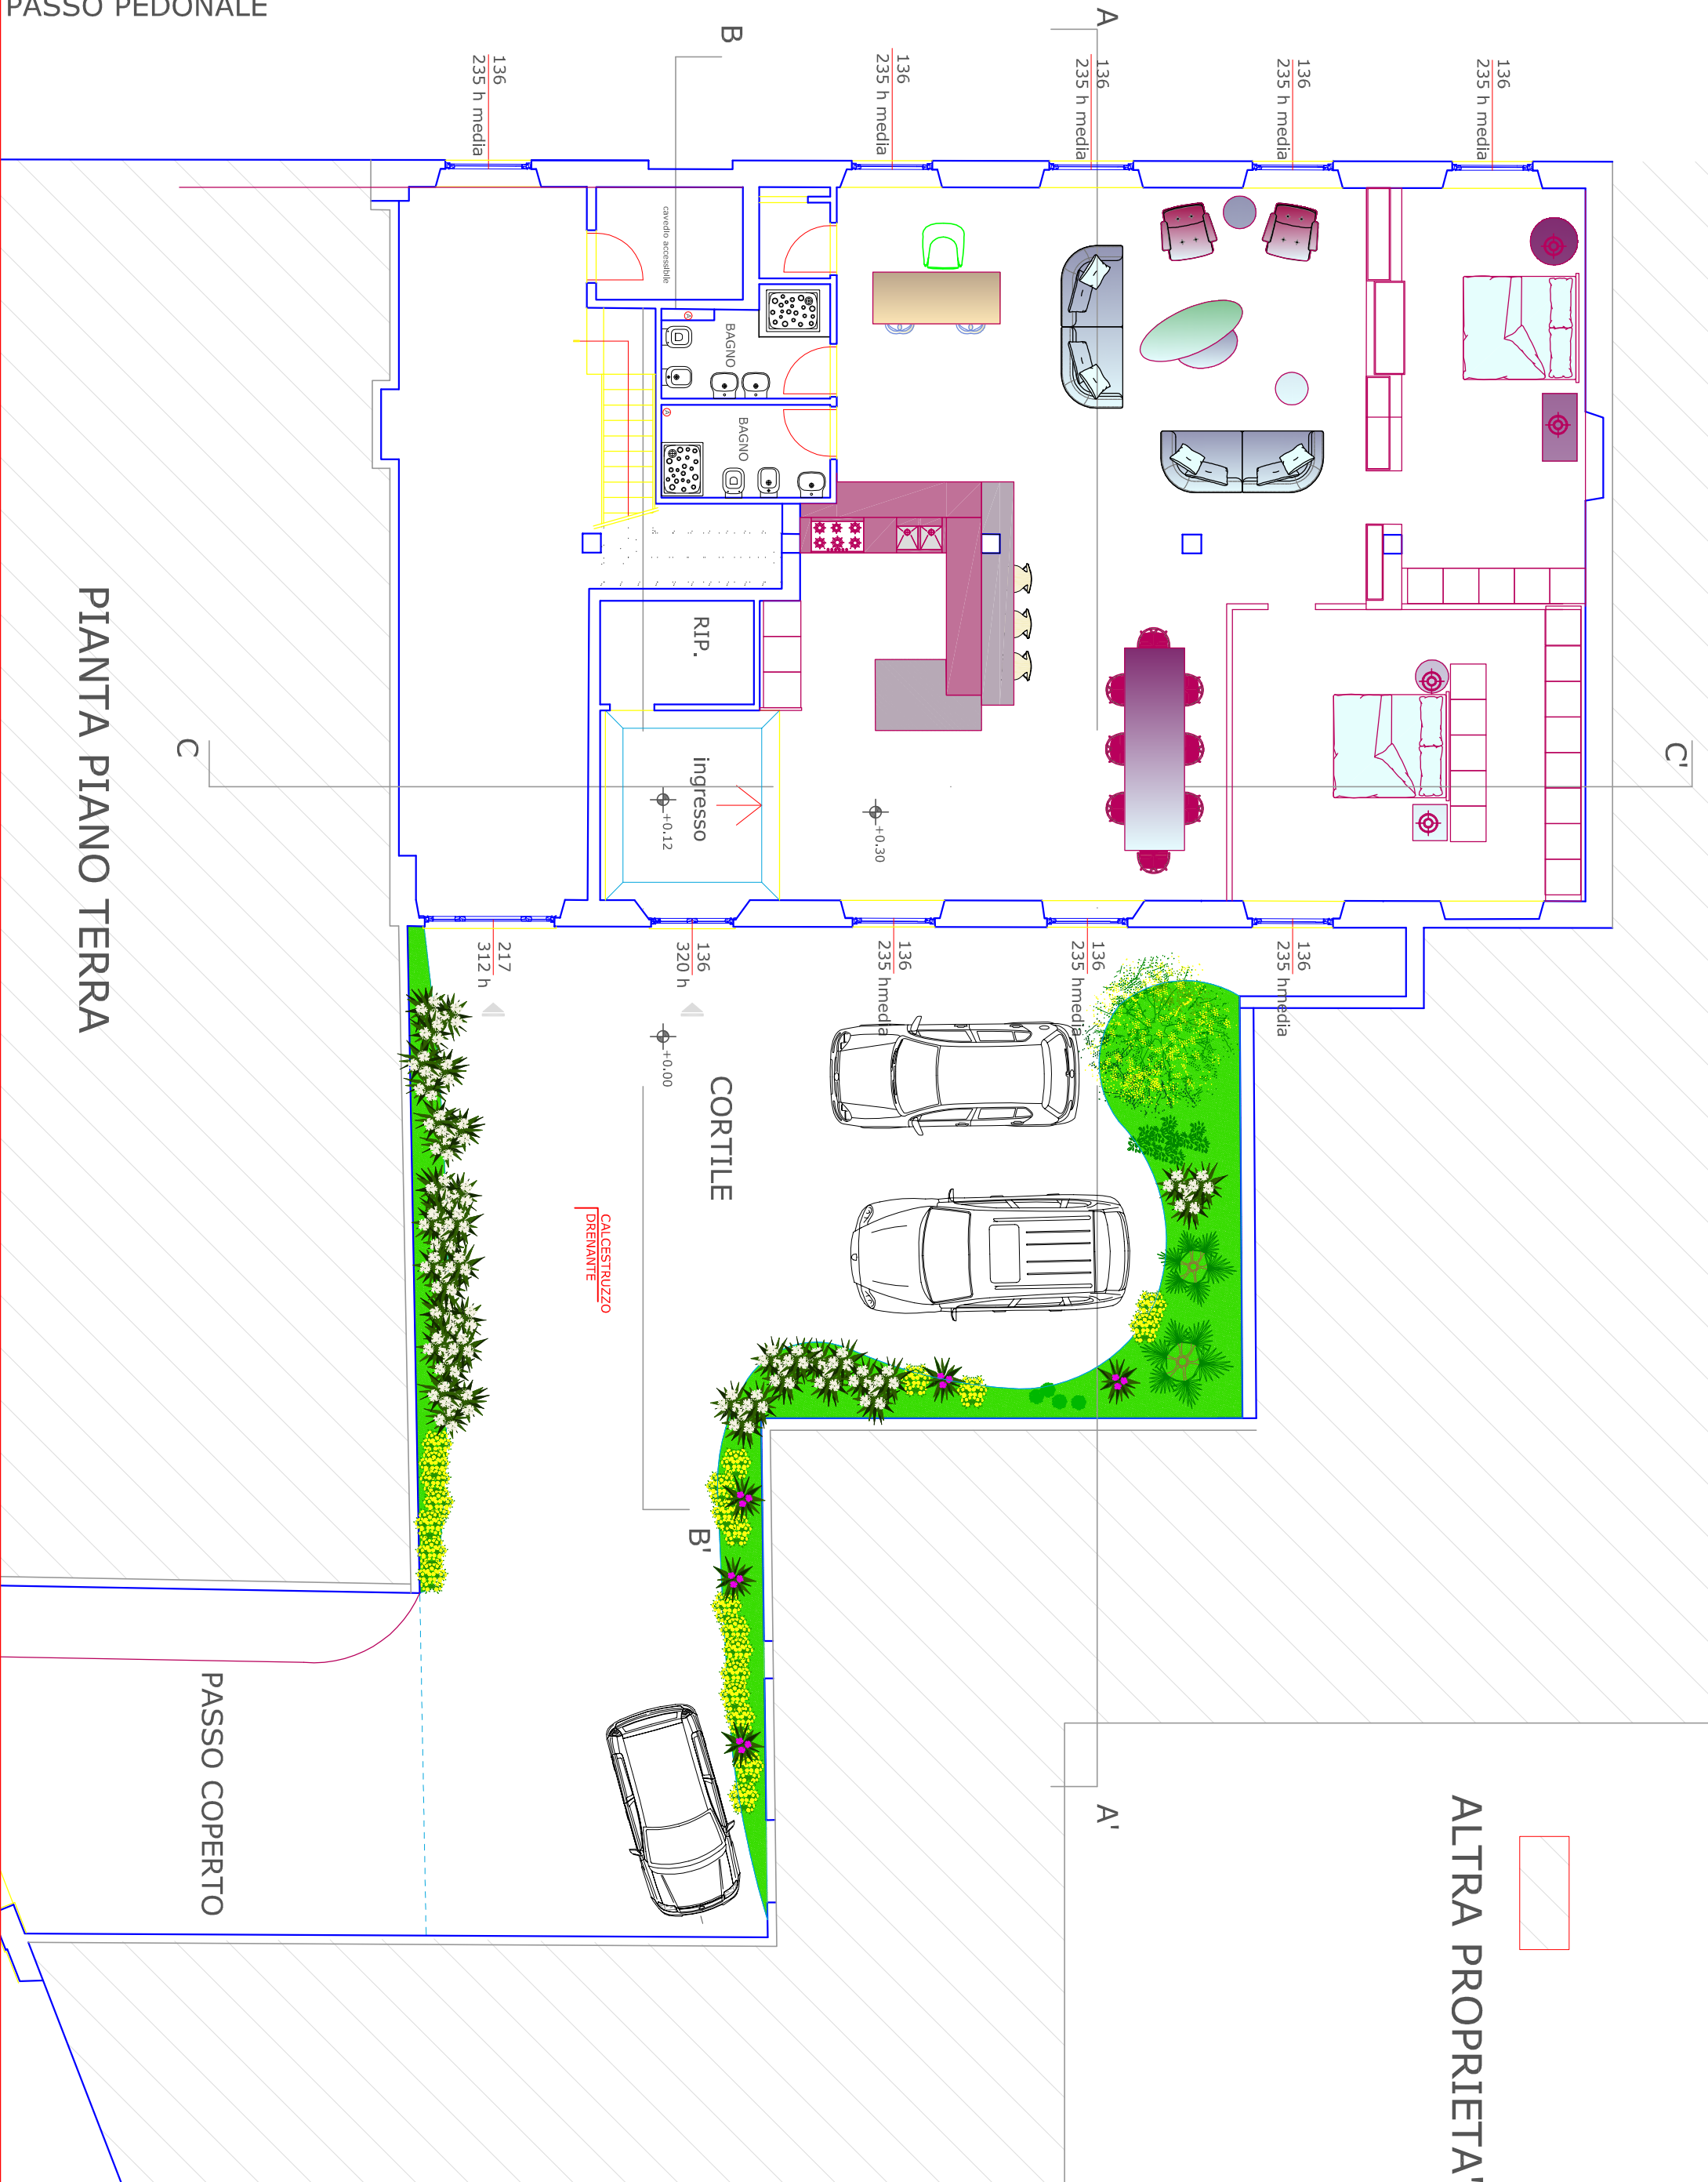

PIANTA PIANO TERRA

ALTRA PROPRIETA'